



FLAT 3

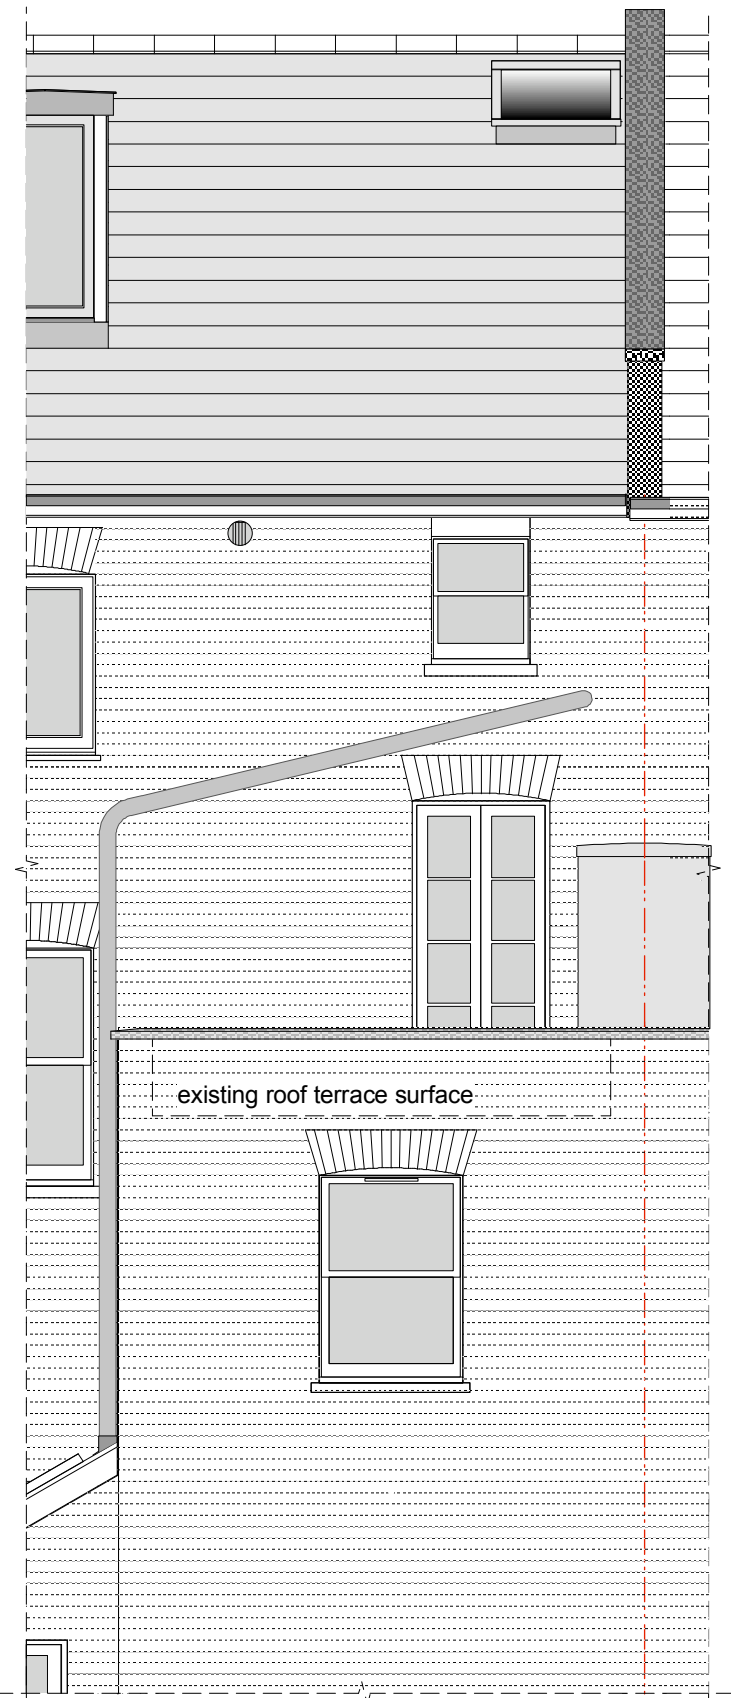

EXISTING REAR ELEVATION OF EXTENSION  
 1-50

EXISTING REAR ELEVATION + SECTION A-A  
 1-50

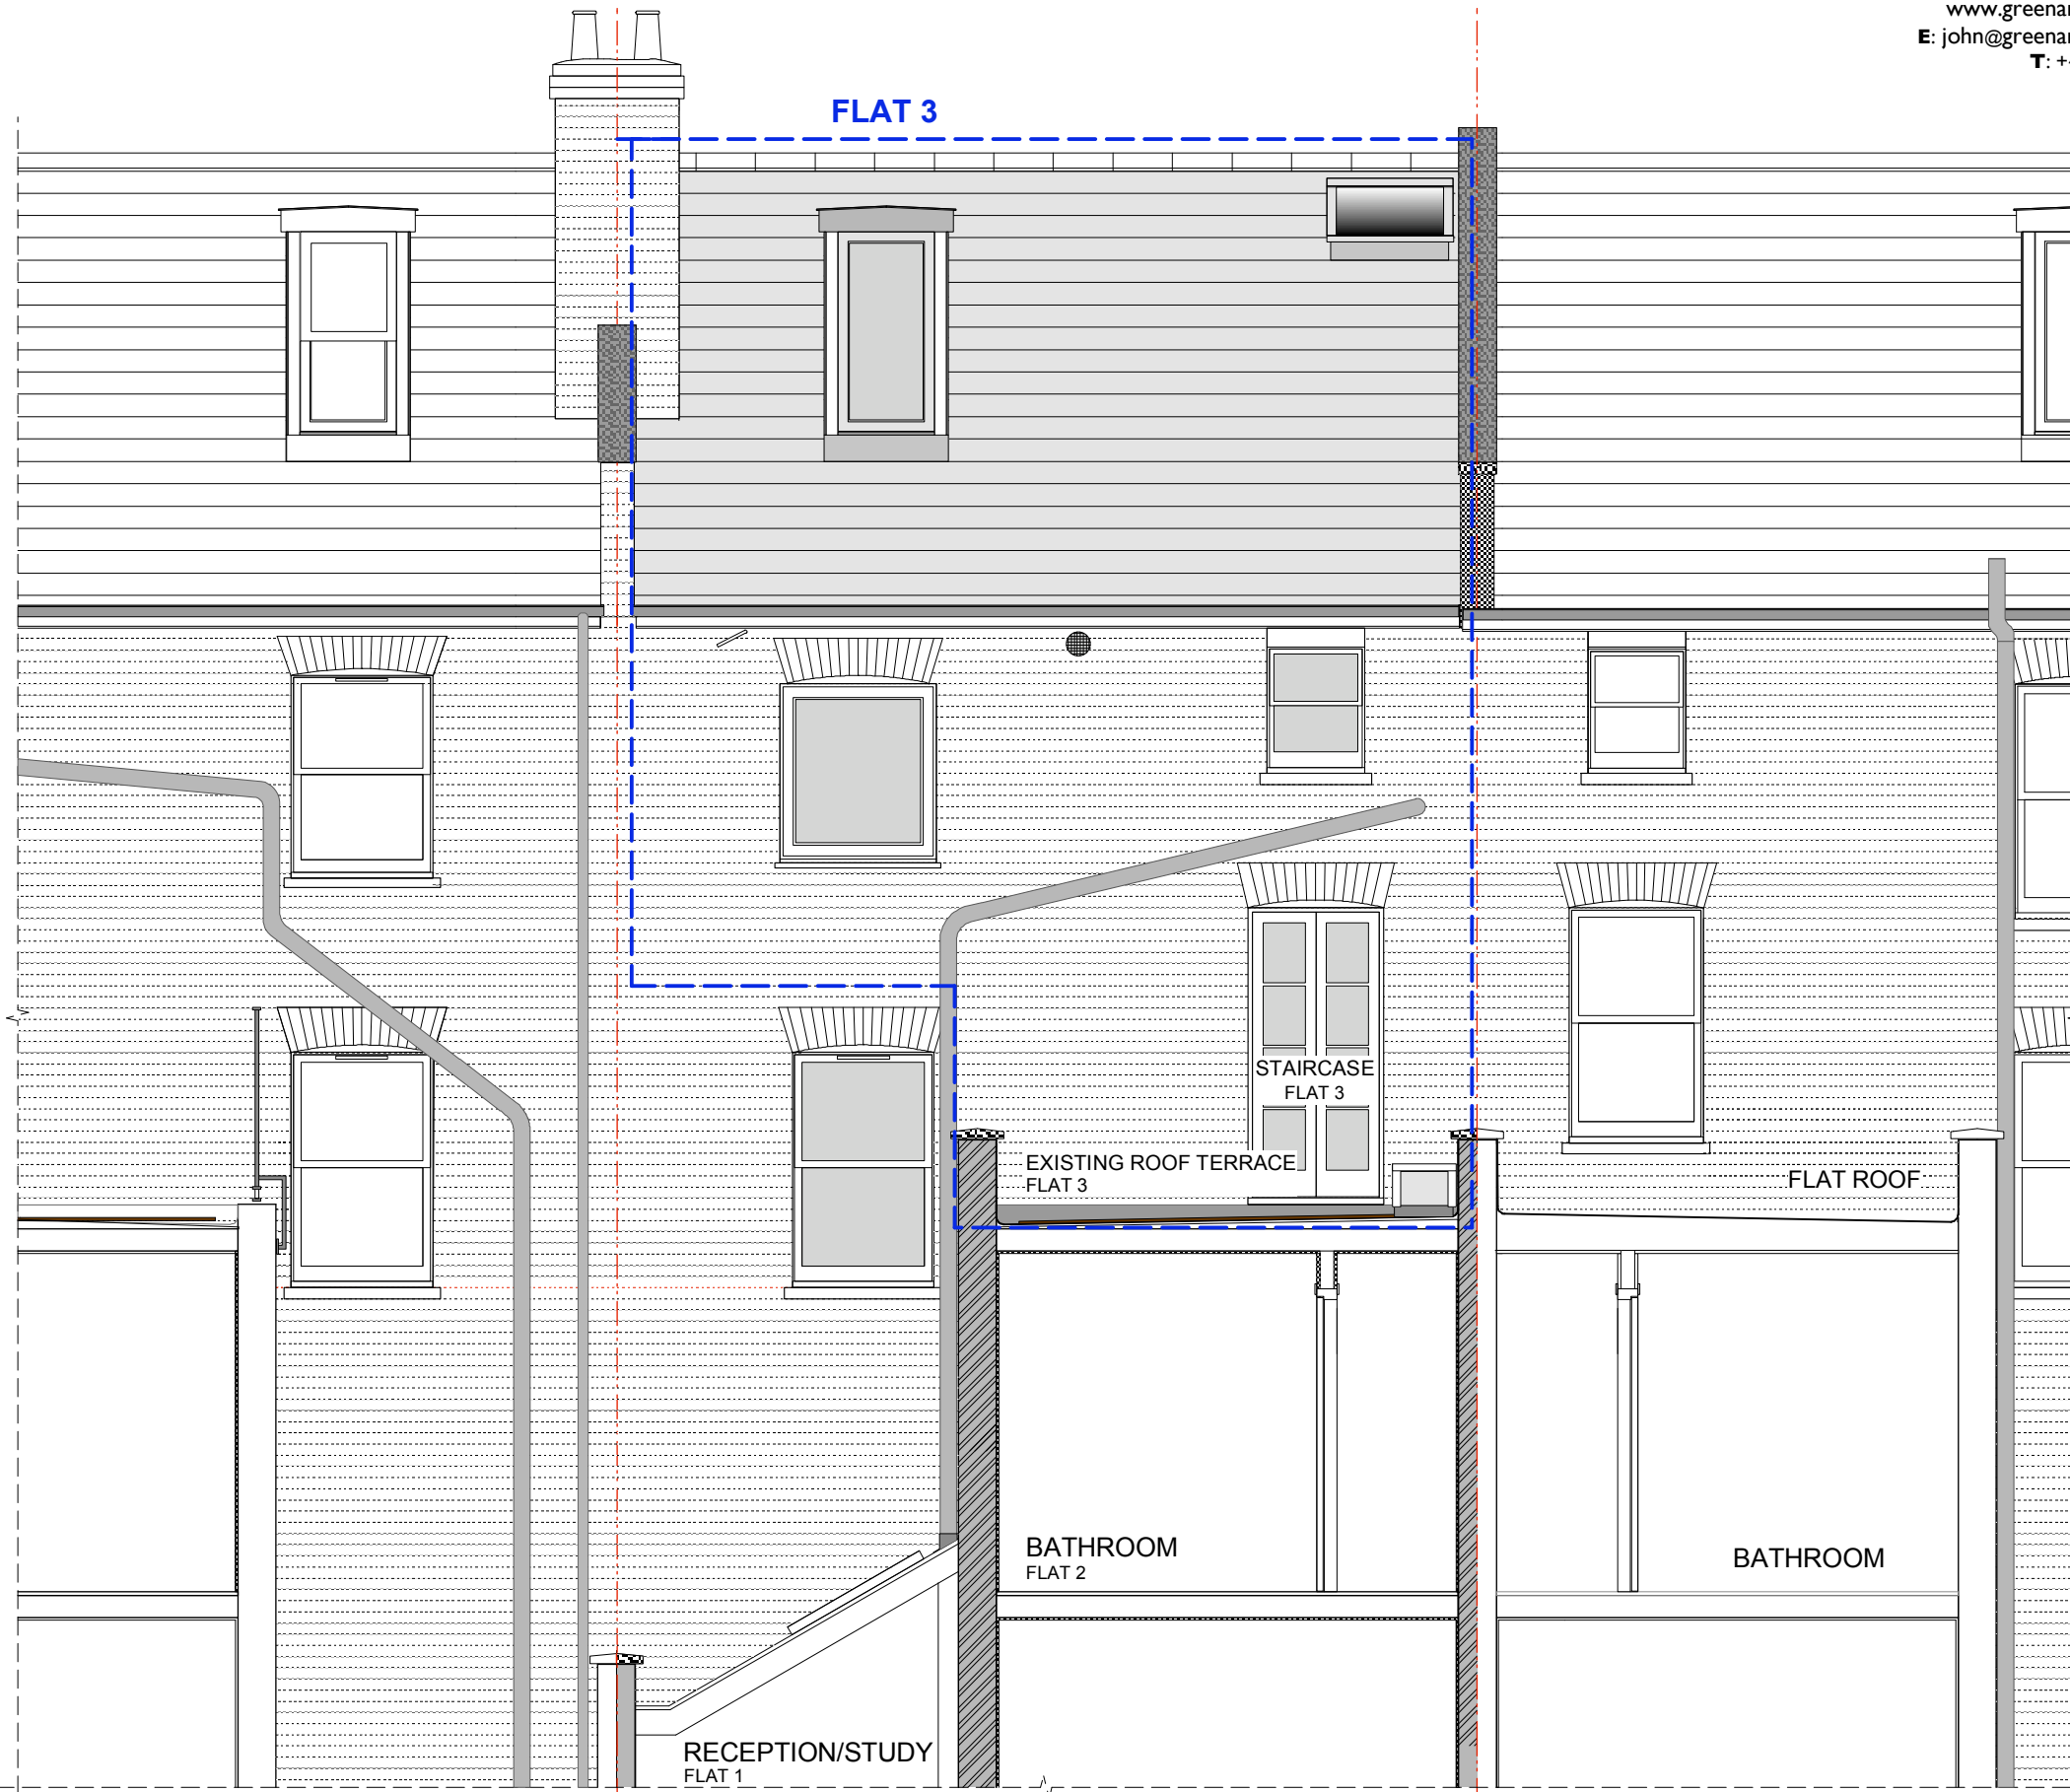

<b>CLIENT</b> Fr JAMES ELSTON	<b>STATUS</b> HOUSEHOLDER PLANNING APPLICATION
<b>JOB</b> FLAT 3/8 MANSFIELD ROAD. NW3 2HN: PROPOSED NEW RAILINGS AND TRANSLUCENT GLASS SCREEN TO EXISTING ROOF TERRACE	<b>SCALE</b> 1:50 @ A3
<b>DRAWING</b> EXISTING REAR ELEVATION OF REAR EXTENSION EXISTING SECTION A-A	<b>DRAWN</b> JG
	<b>DATE</b> 01.11.15
	<b>JOB N°</b> 875
	<b>DRAWING N°</b> XL-03
	<b>ISSUE</b> P1

DO NOT SCALE DRAWINGS  
 VERIFY ALL DIMENSIONS BEFORE COMMENCING WORK  
 REPORT SUSPECTED DISCREPANCIES OR OMISSIONS  
 © GREENARCHITECTURE