




**PROPOSED UPPER GROUND FLOOR PLAN / LOWER FIRST FLOOR PLAN**

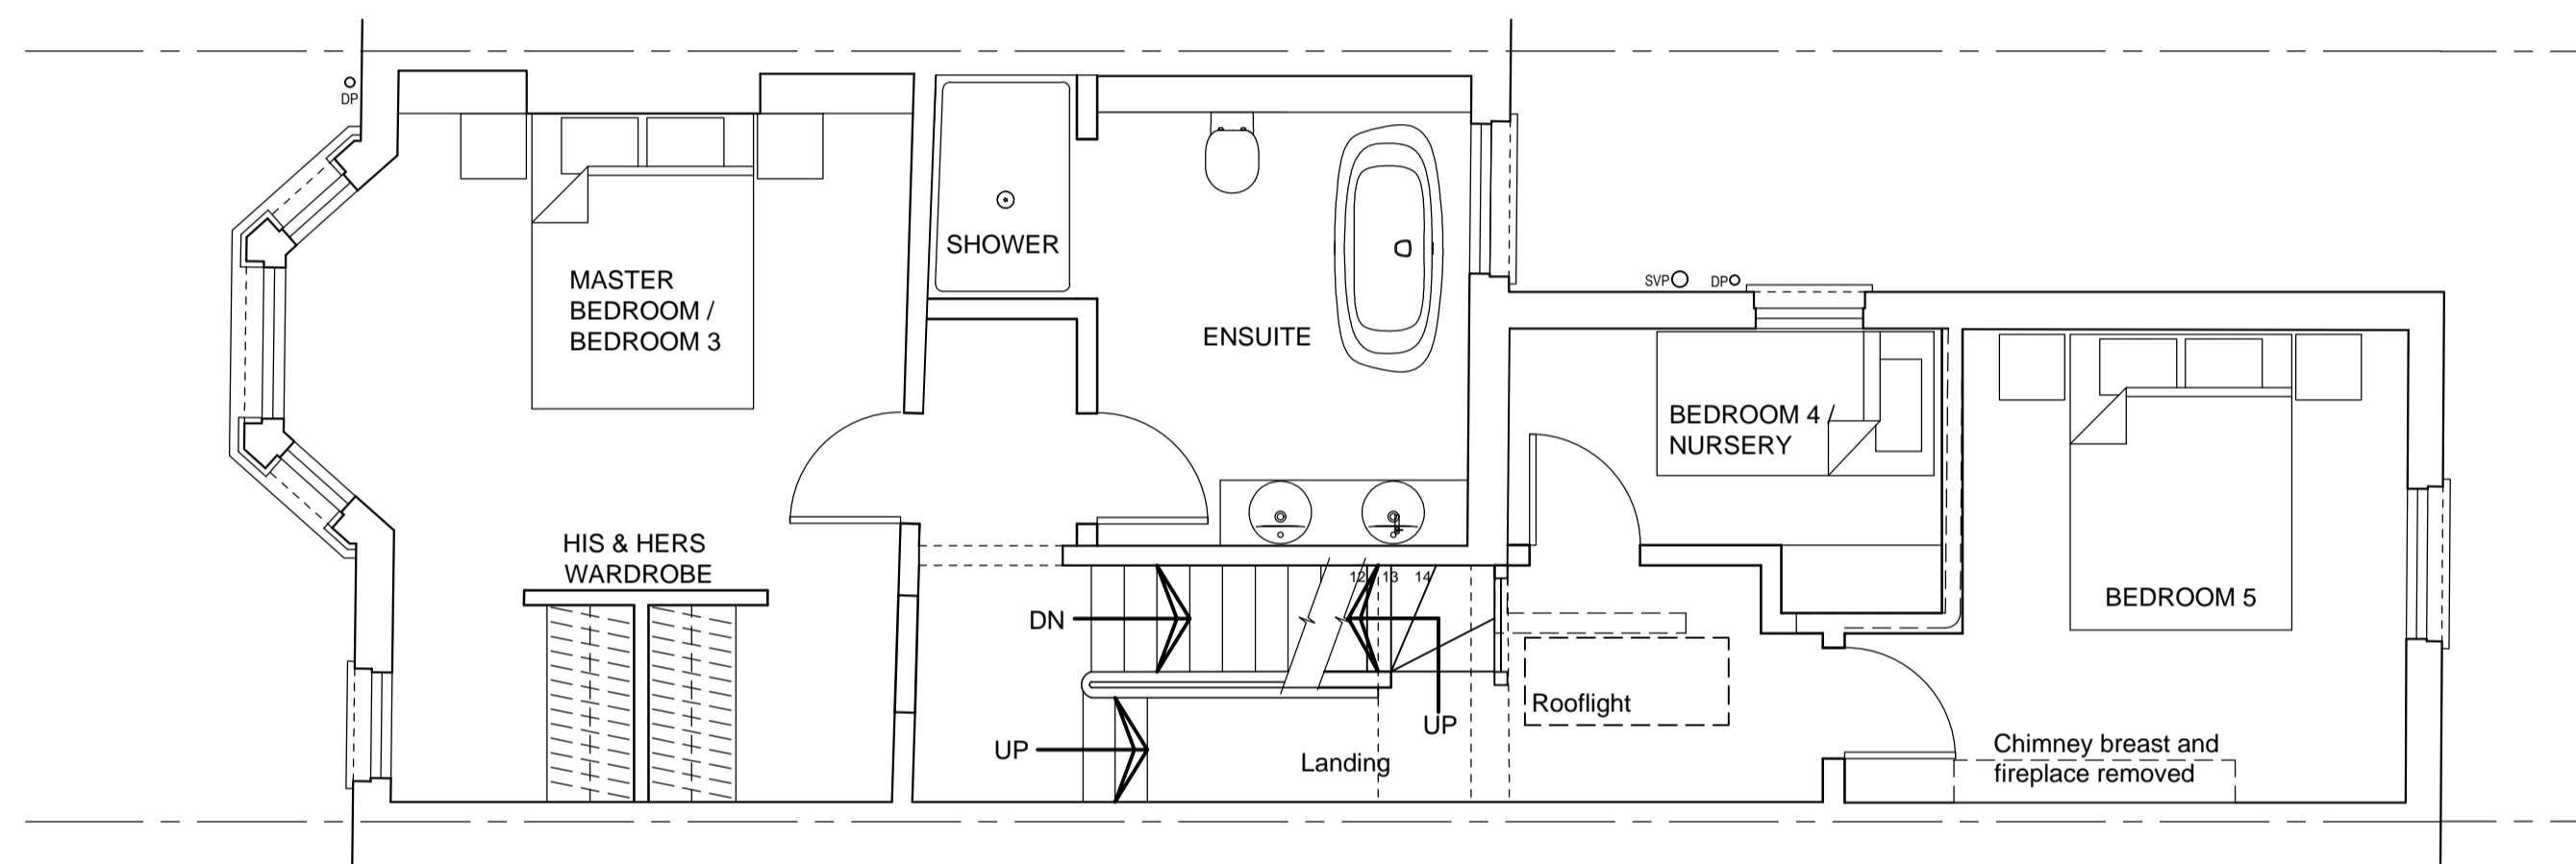

**PROPOSED UPPER FIRST FLOOR PLAN / LOWER SECOND FLOOR PLAN**

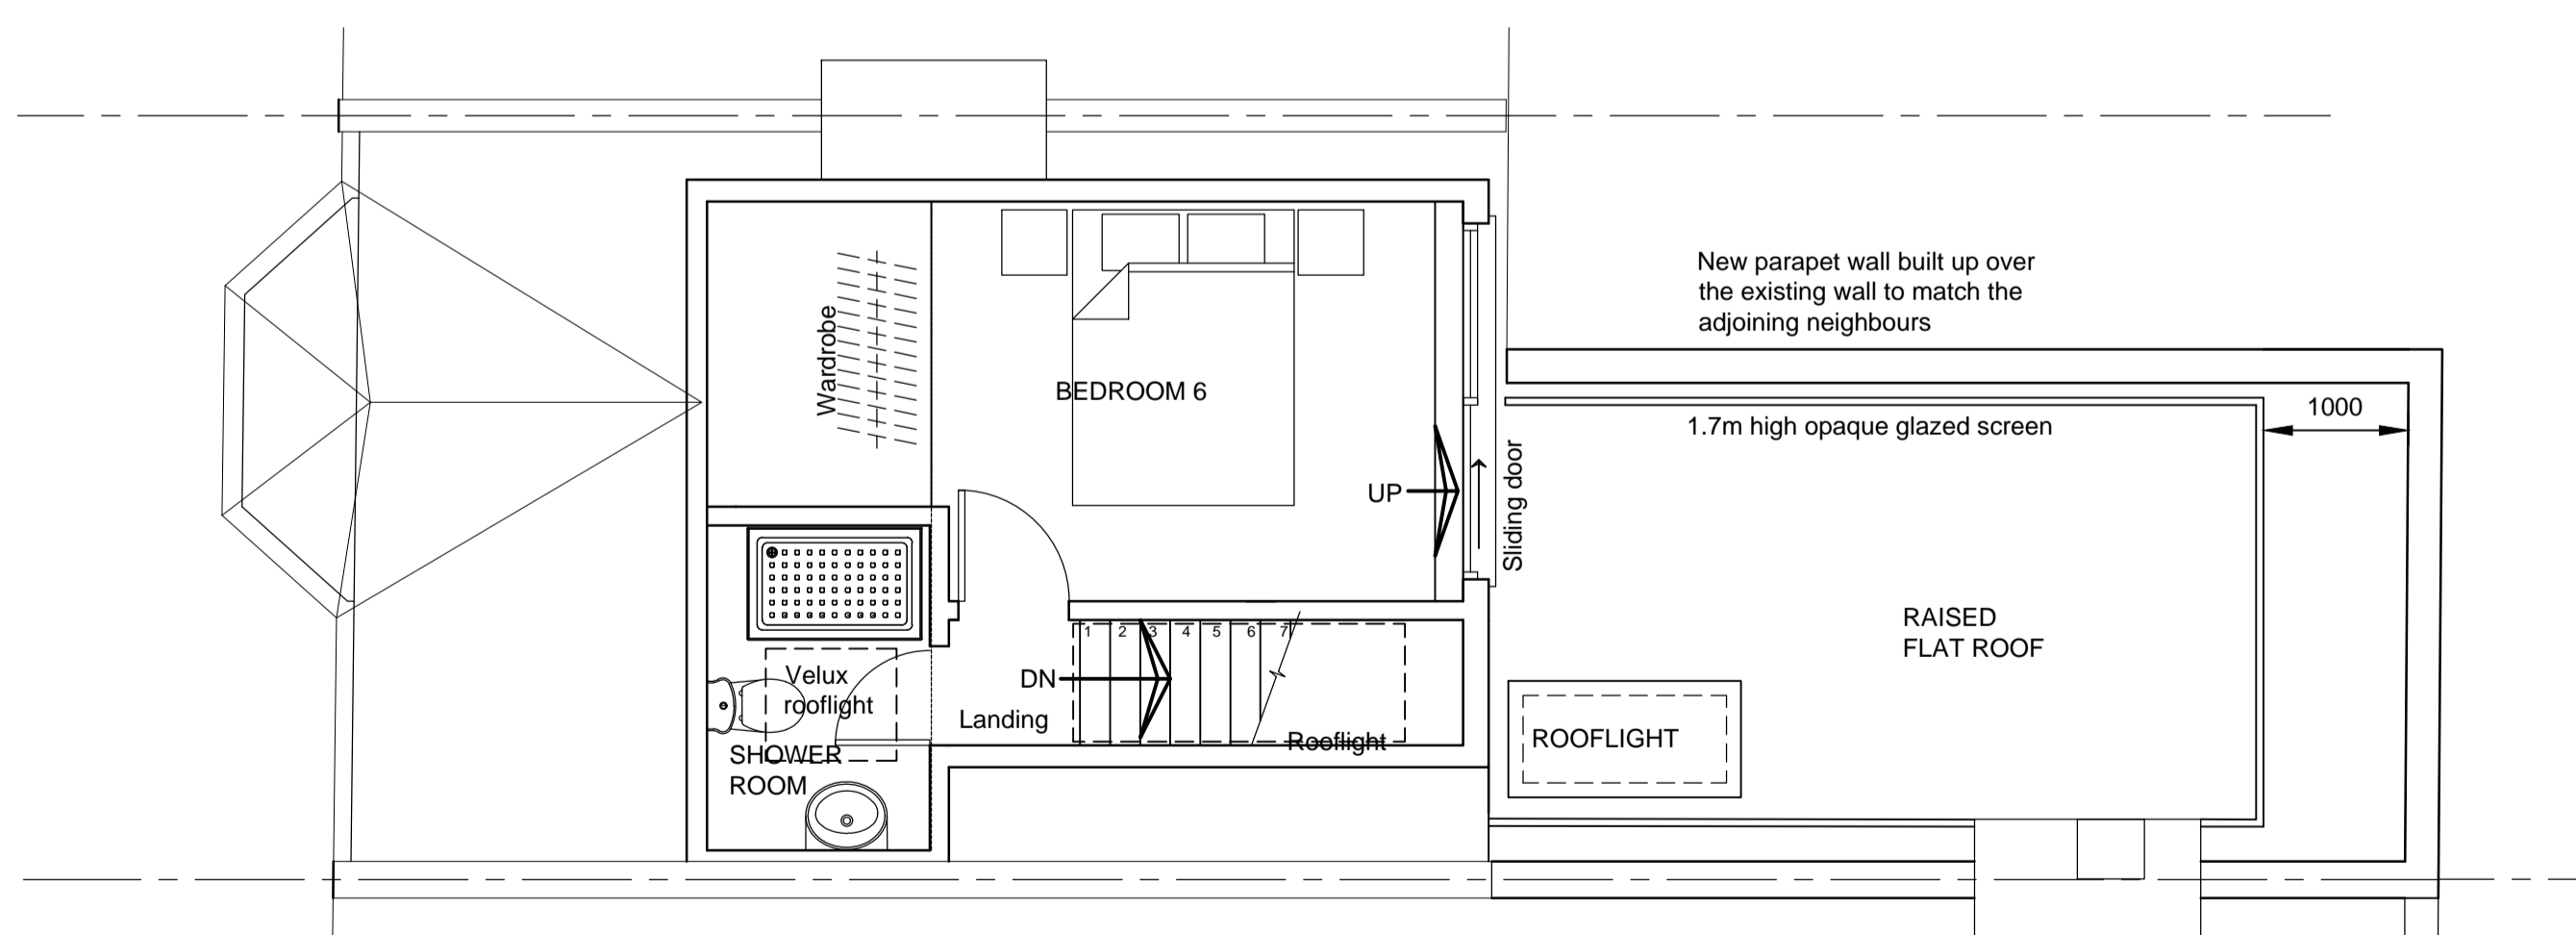

**PROPOSED UPPER SECOND FLOOR PLAN**

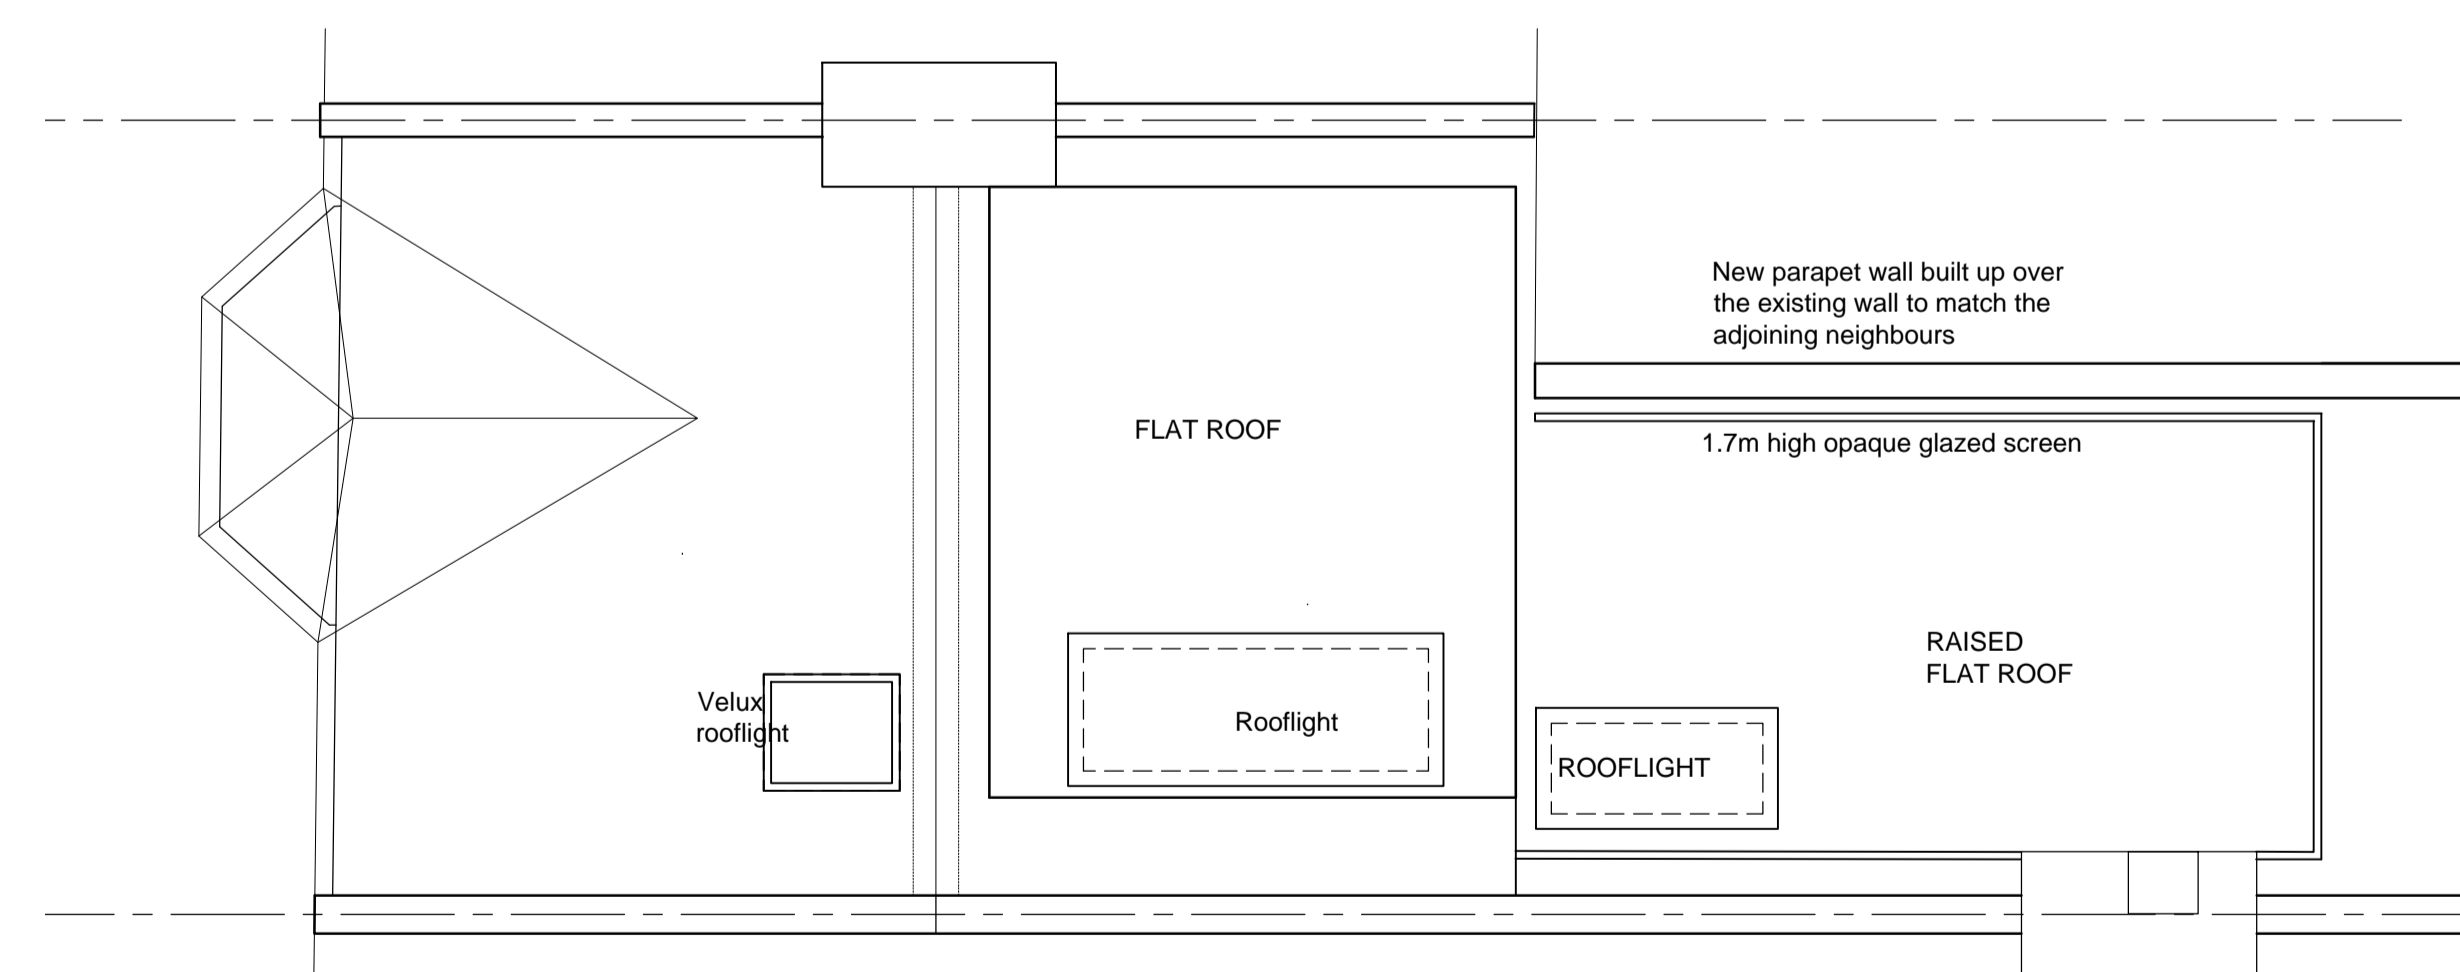

**PROPOSED ROOF PLAN**



Rev.	Description	Drawn	Date
B	Revd to suit Clients comments	MPW	Nov 15
A	Revd to suit Clients comments	MPW	Nov 15

PROJECT  
**13 KYLEMORE ROAD,  
 LONDON,  
 NW6 2PS**

TITLE  
**PROPOSED PLANS**  
  
**SHEET 2 OF 2**

**MW** Design & Consulting Limited  
 Consulting Structural Engineer & Building Design Consultant  
 Churchfield House, Churchfield Road, Chalfont St Peter, Bucks, SL9 9EW  
 T 01753 888587 M 07528 462170 E enquiries@mwdesignconsult.co.uk

Scale <b>150, at A1</b>	Date <b>SEP 15</b>
Drawn <b>MPW</b>	Rev.
Drwg No. <b>141040-05</b>	<b>B</b>

SIZE: A1