




PREPARED O.B.O 3 INKERMAN ROAD  
 SCALE: 1:50 @ A4  
 DATE: 10/11/15 - Rev A

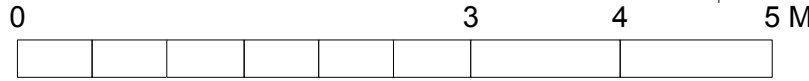


3INK / SK01  
 EXISTING SECTION LOOKING EAST  
 THROUGH 3 INKERMAN ROAD & 24 ALMA ST.

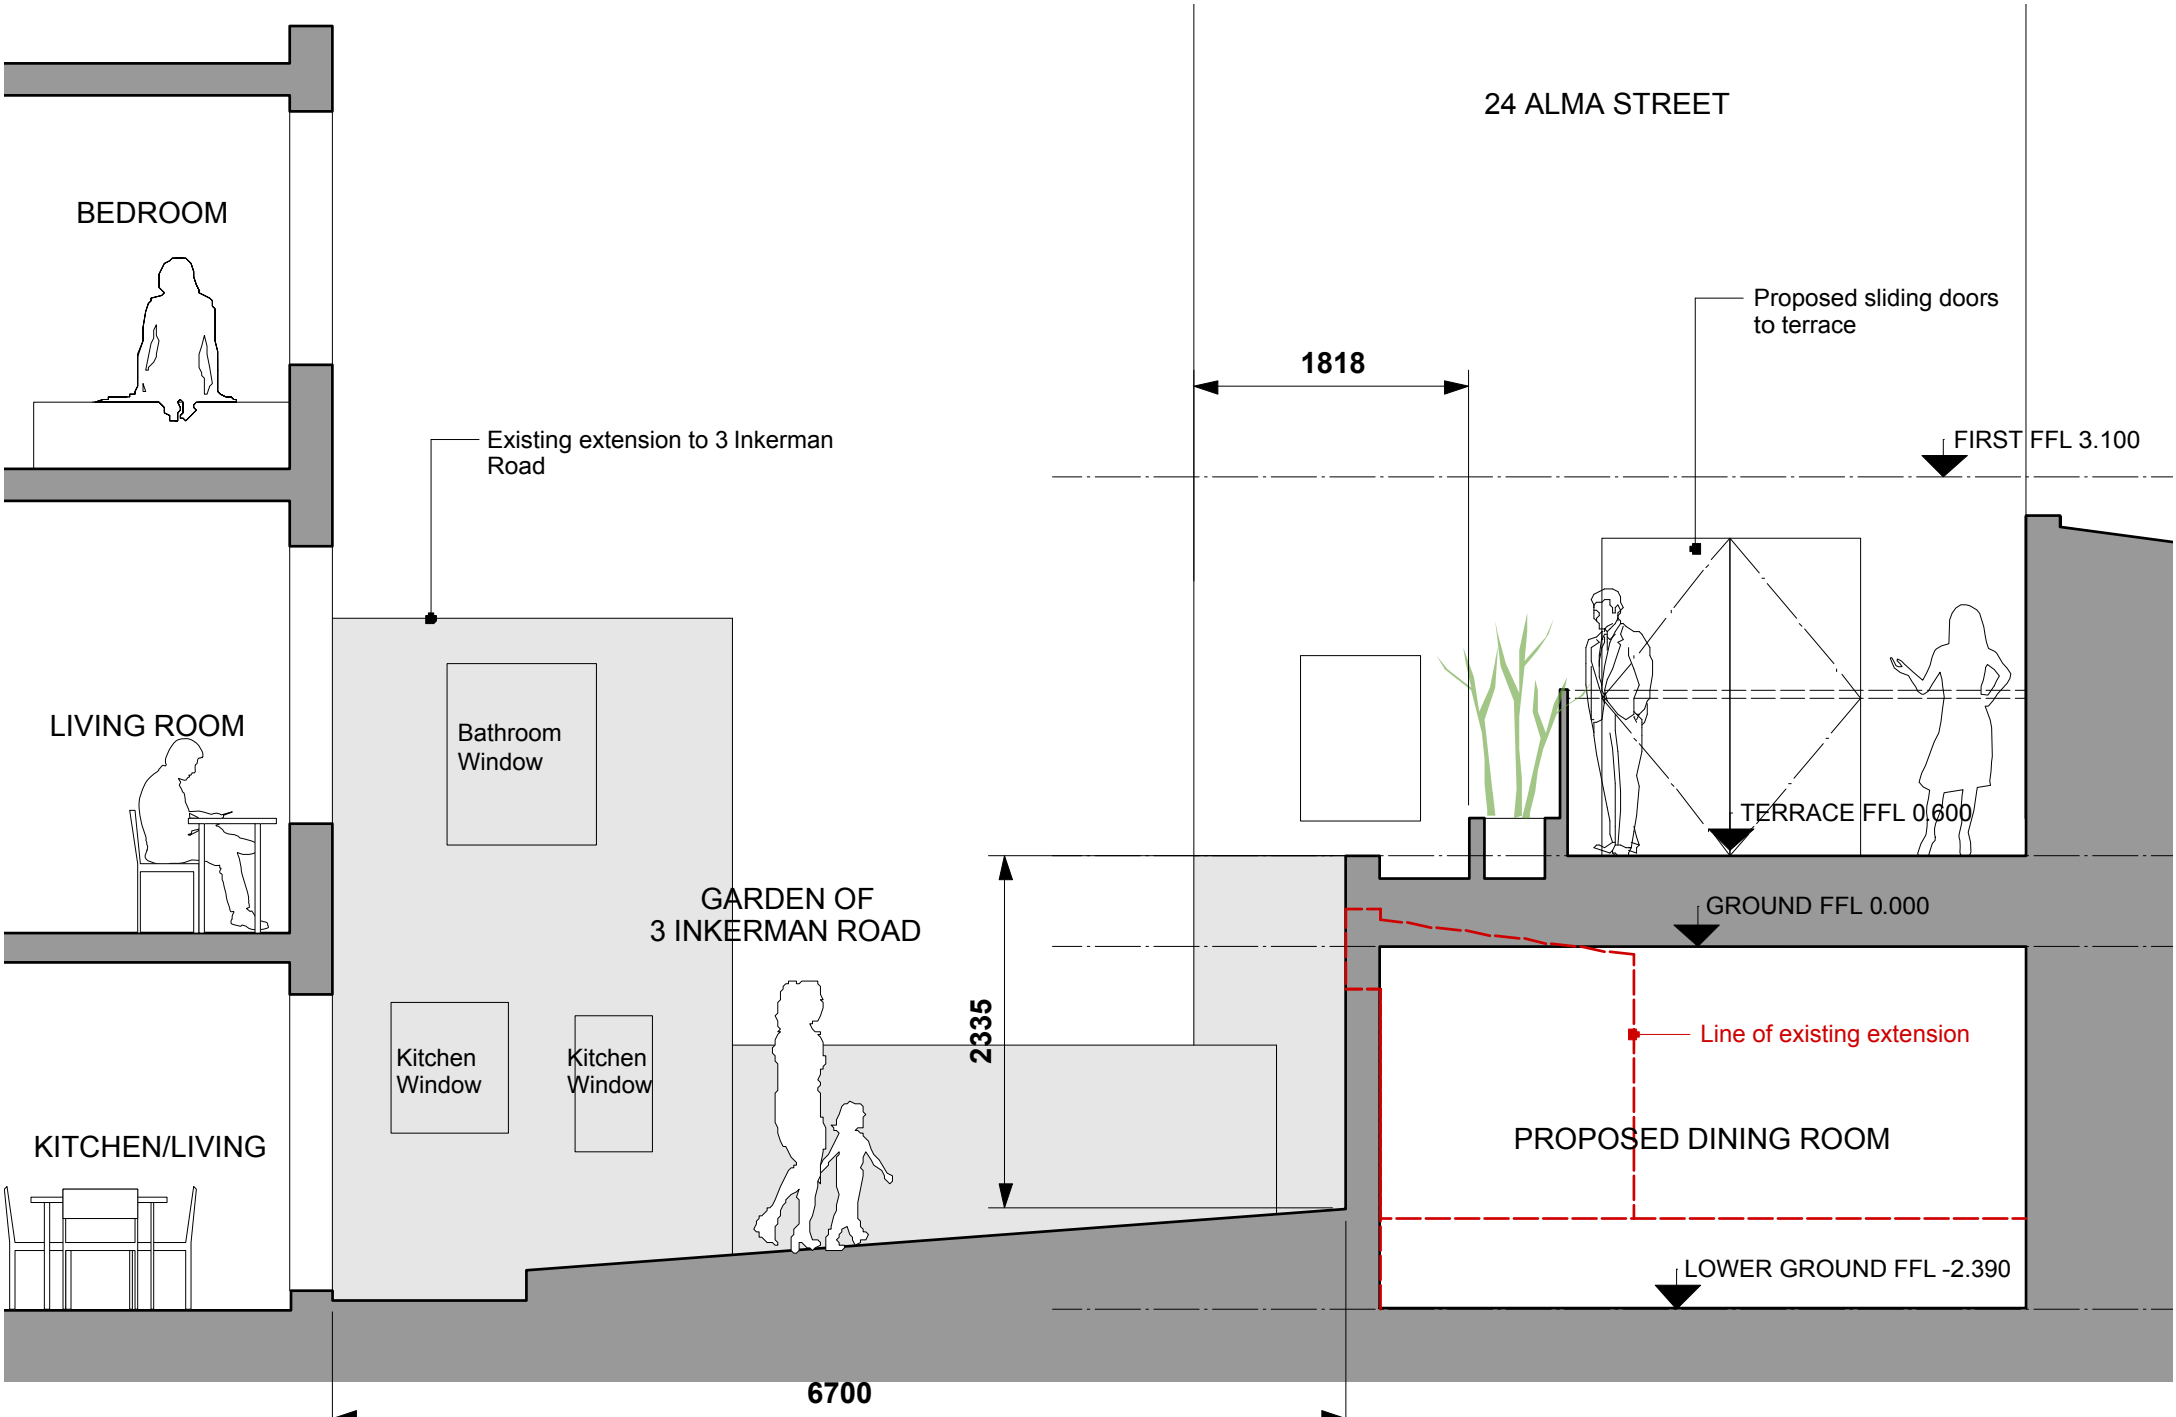


PREPARED O.B.O 3 INKERMAN ROAD  
 SCALE: 1:50 @ A4  
 DATE: 10/11/15 - Rev A

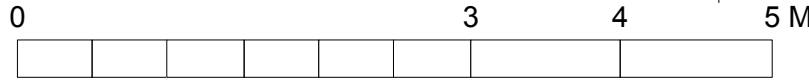


3INK / SK02  
 PROPOSED SECTION  
 THROUGH 3 INKERMAN ROAD & 24 ALMA ST.

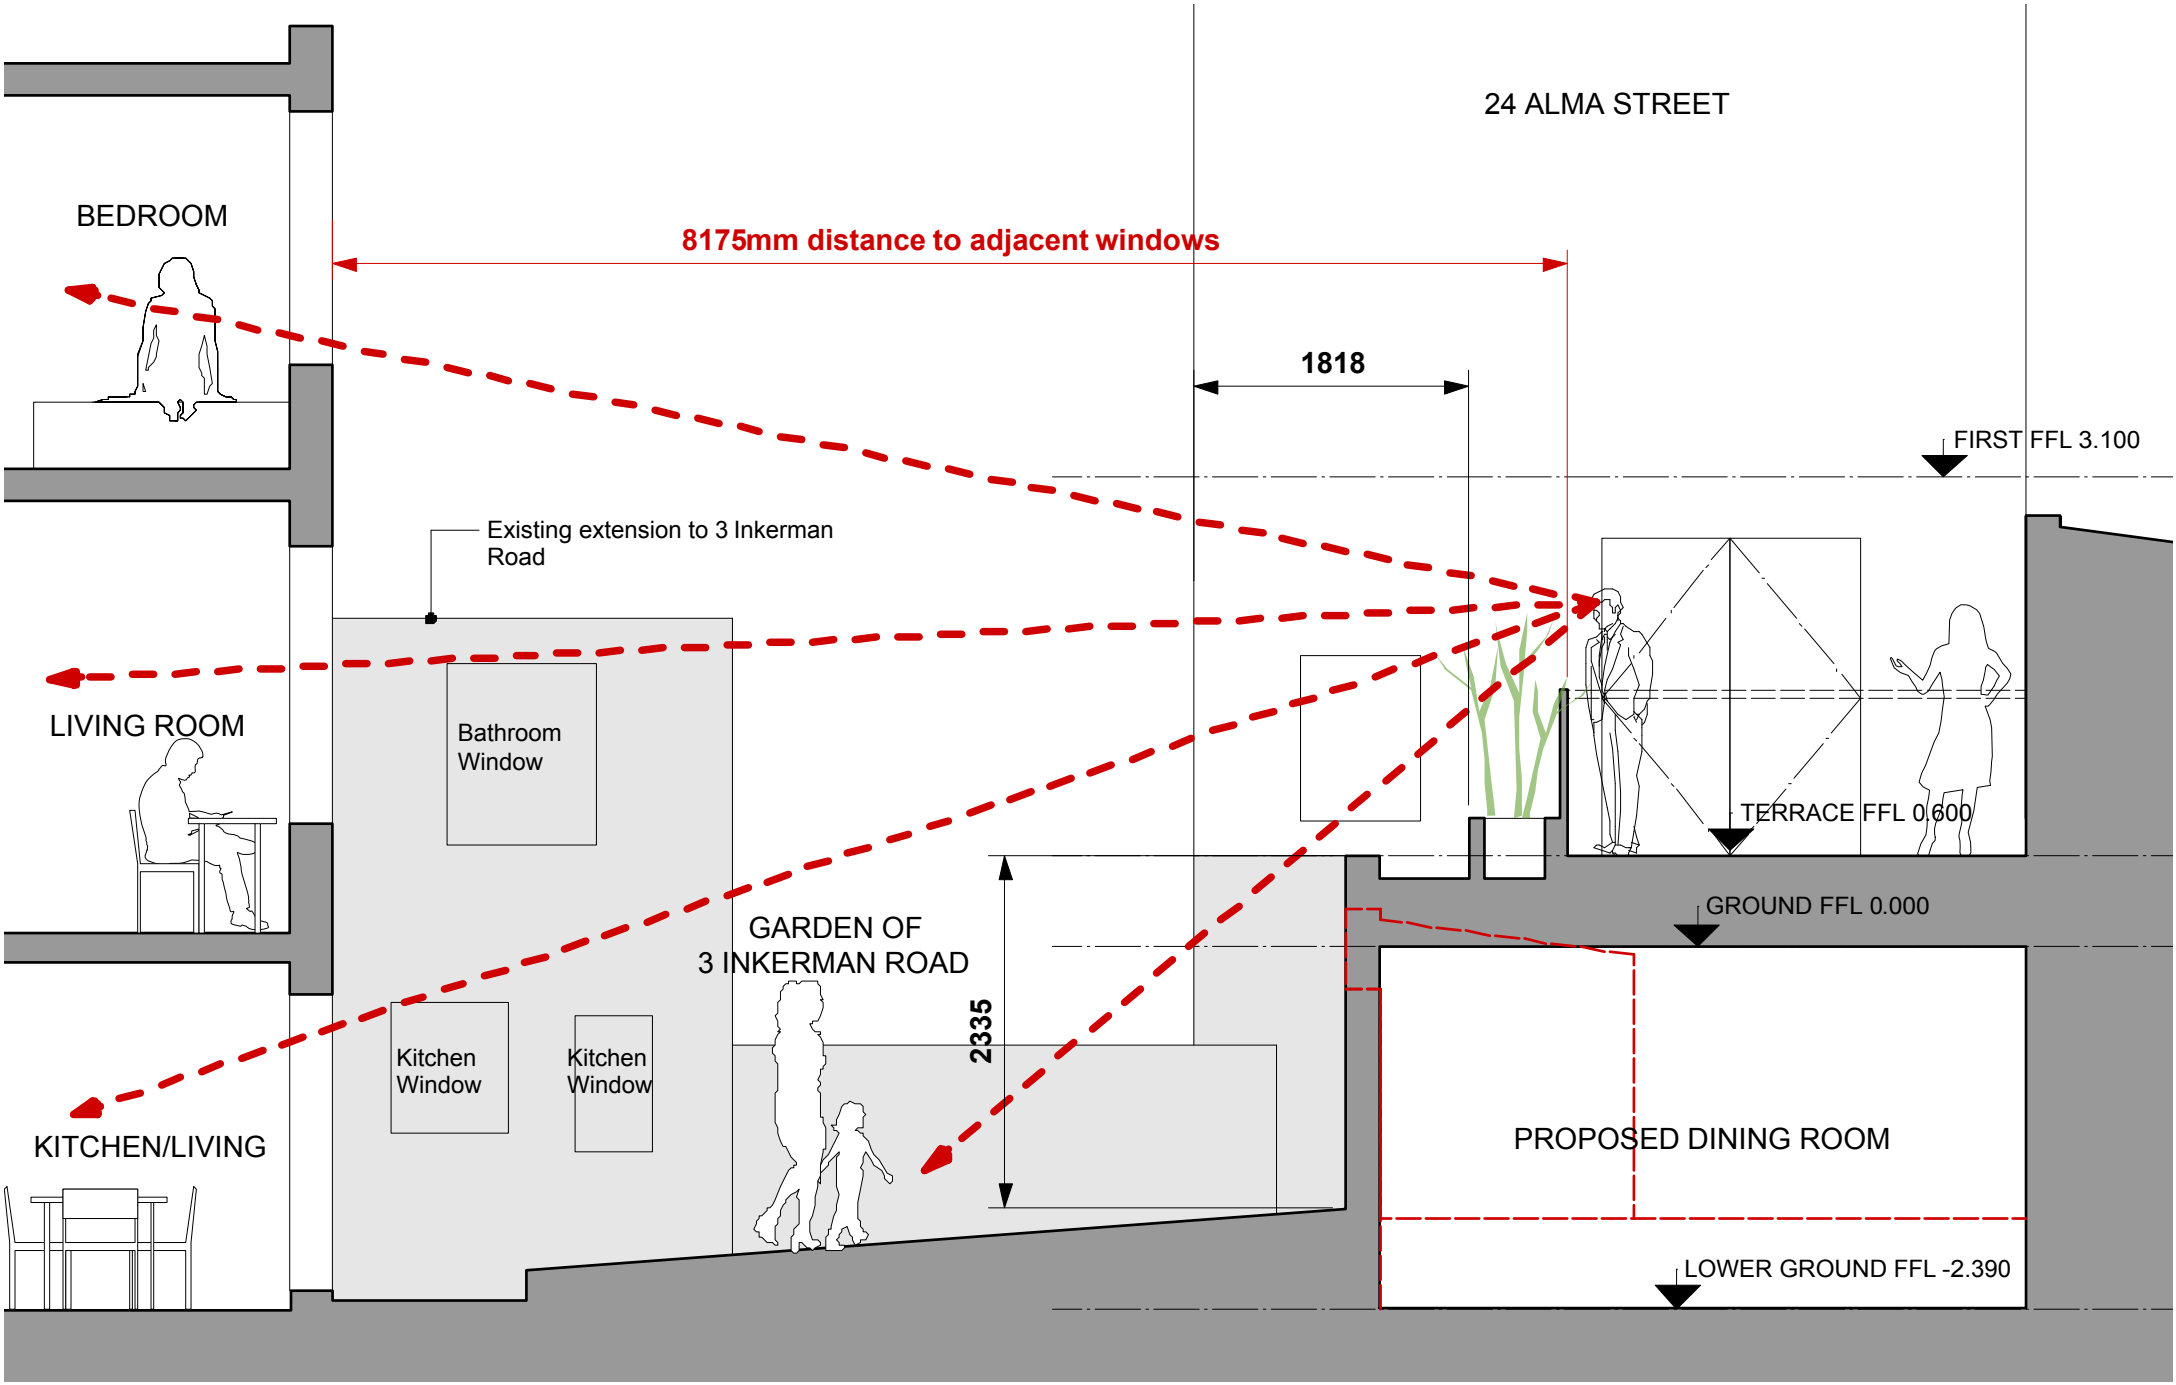


PREPARED O.B.O 3 INKERMAN ROAD  
 SCALE: 1:50 @ A4  
 DATE: 10/11/15 - Rev A

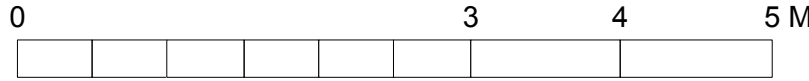


3INK / SK03  
 PROPOSED DAYLIGHT/SUNLIGHT SECTION  
 THROUGH 3 INKERMAN ROAD & 24 ALMA ST.

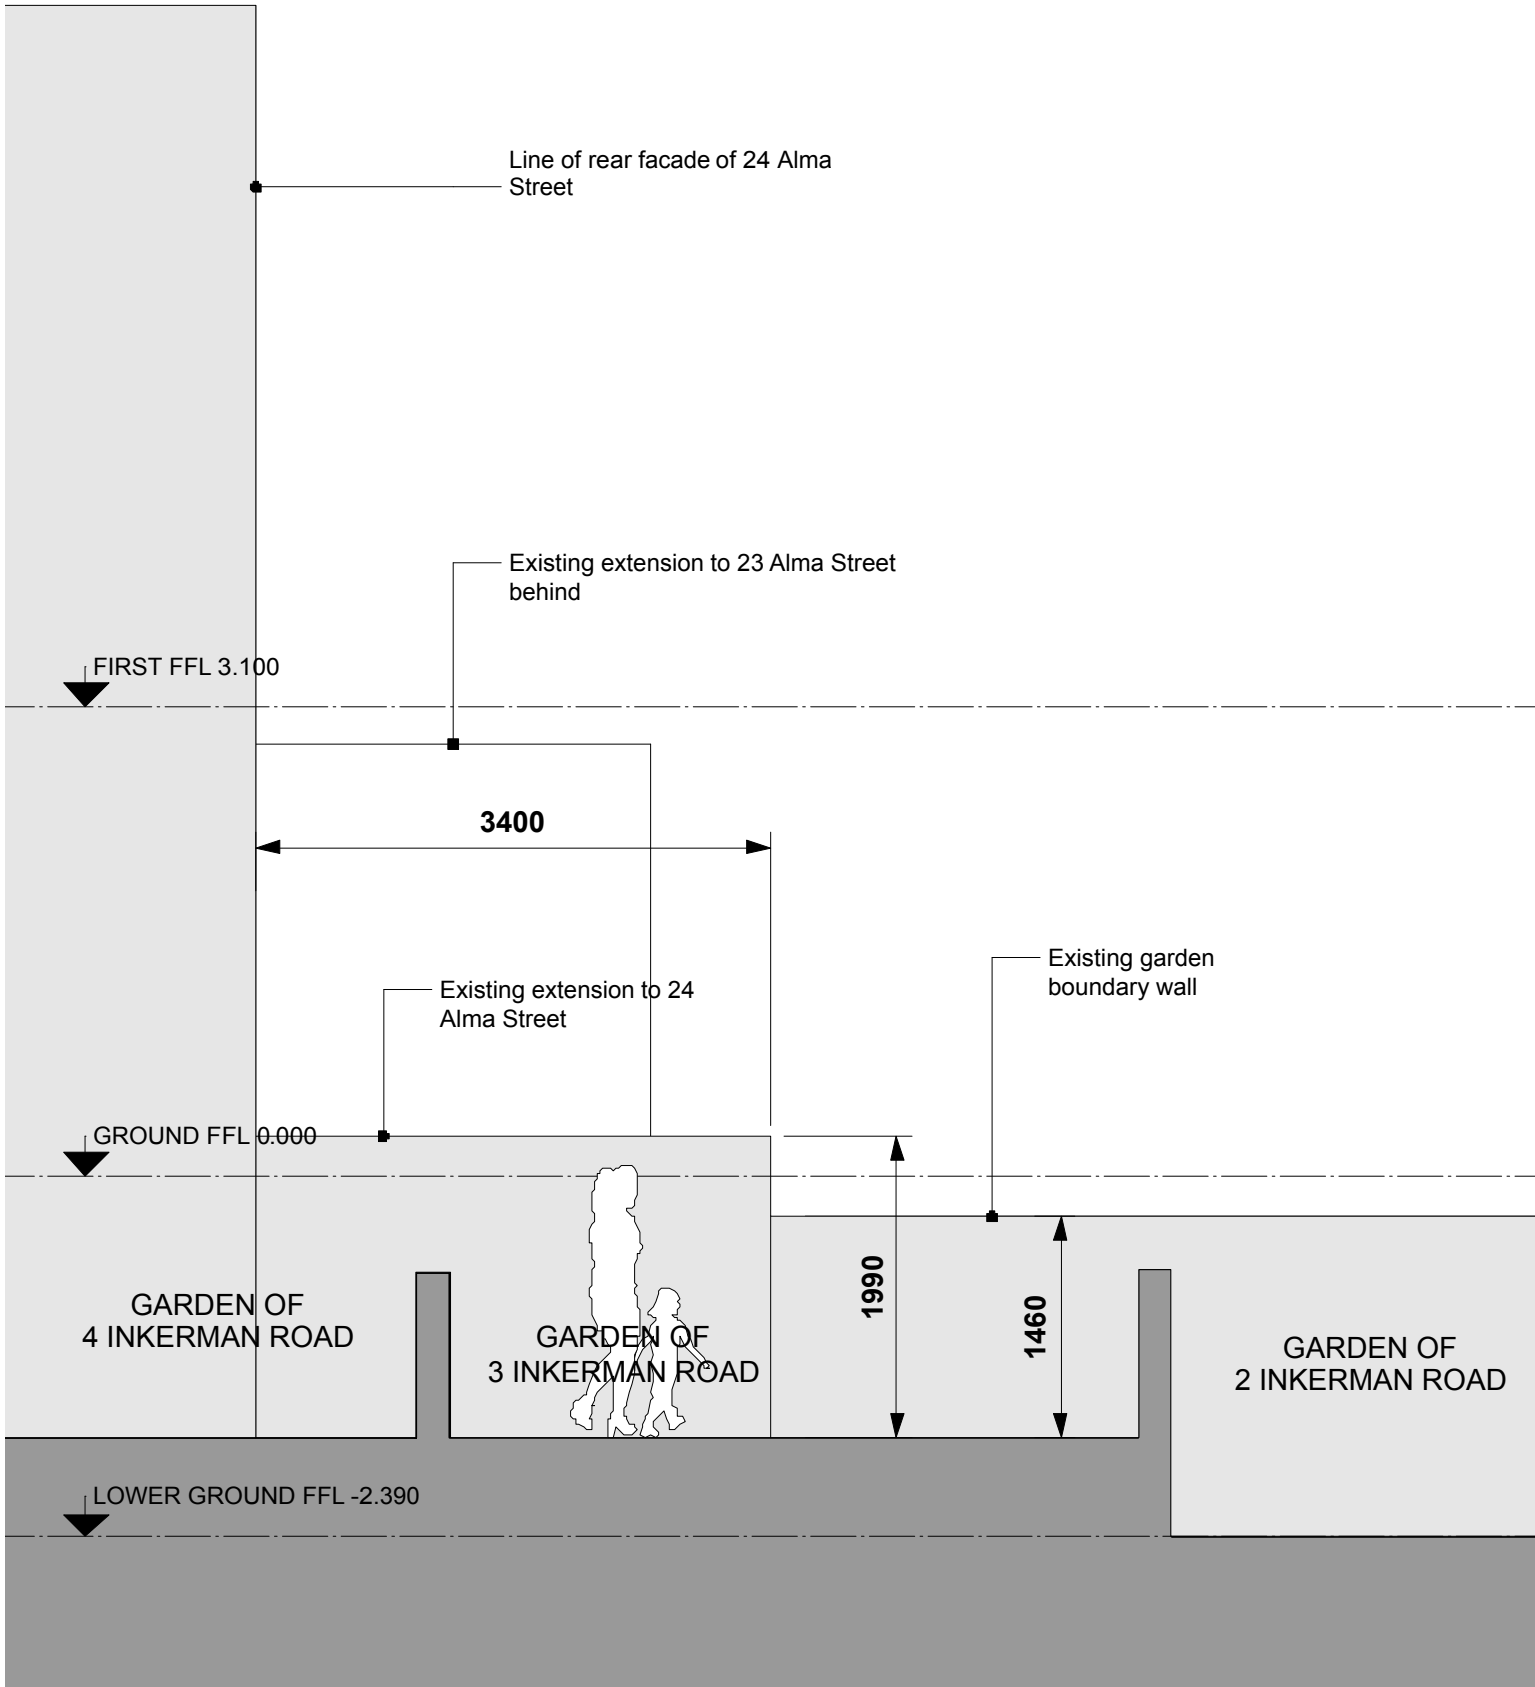

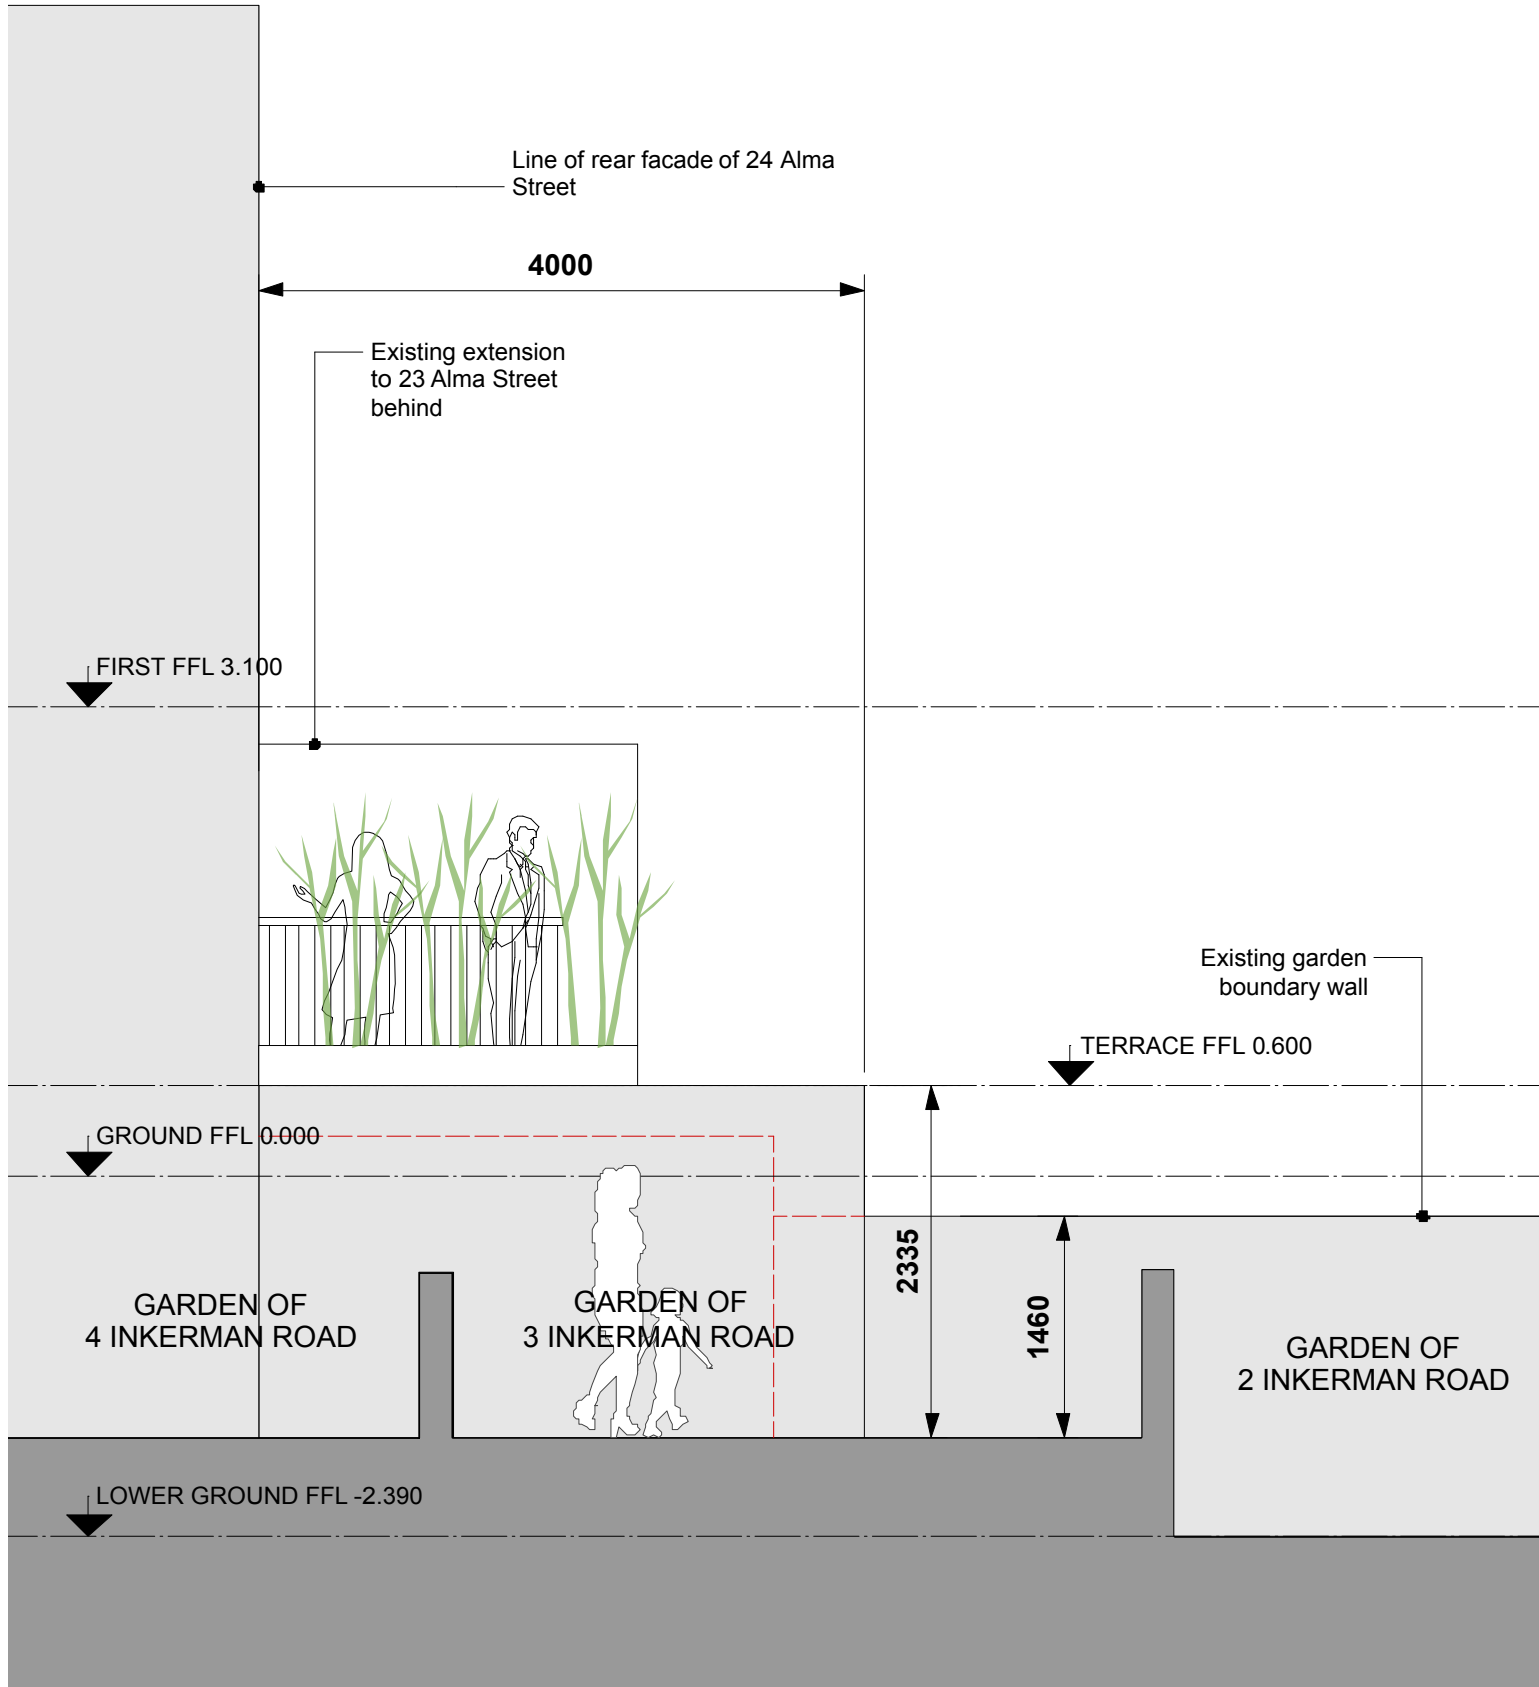

PREPARED O.B.O 3 INKERMAN ROAD  
 SCALE: 1:50 @ A4  
 DATE: 10/11/15 - Rev A

3INK / SK05  
 PROPOSED ELEVATION LOOKING SOUTH  
 FROM 3 INKERMAN ROAD

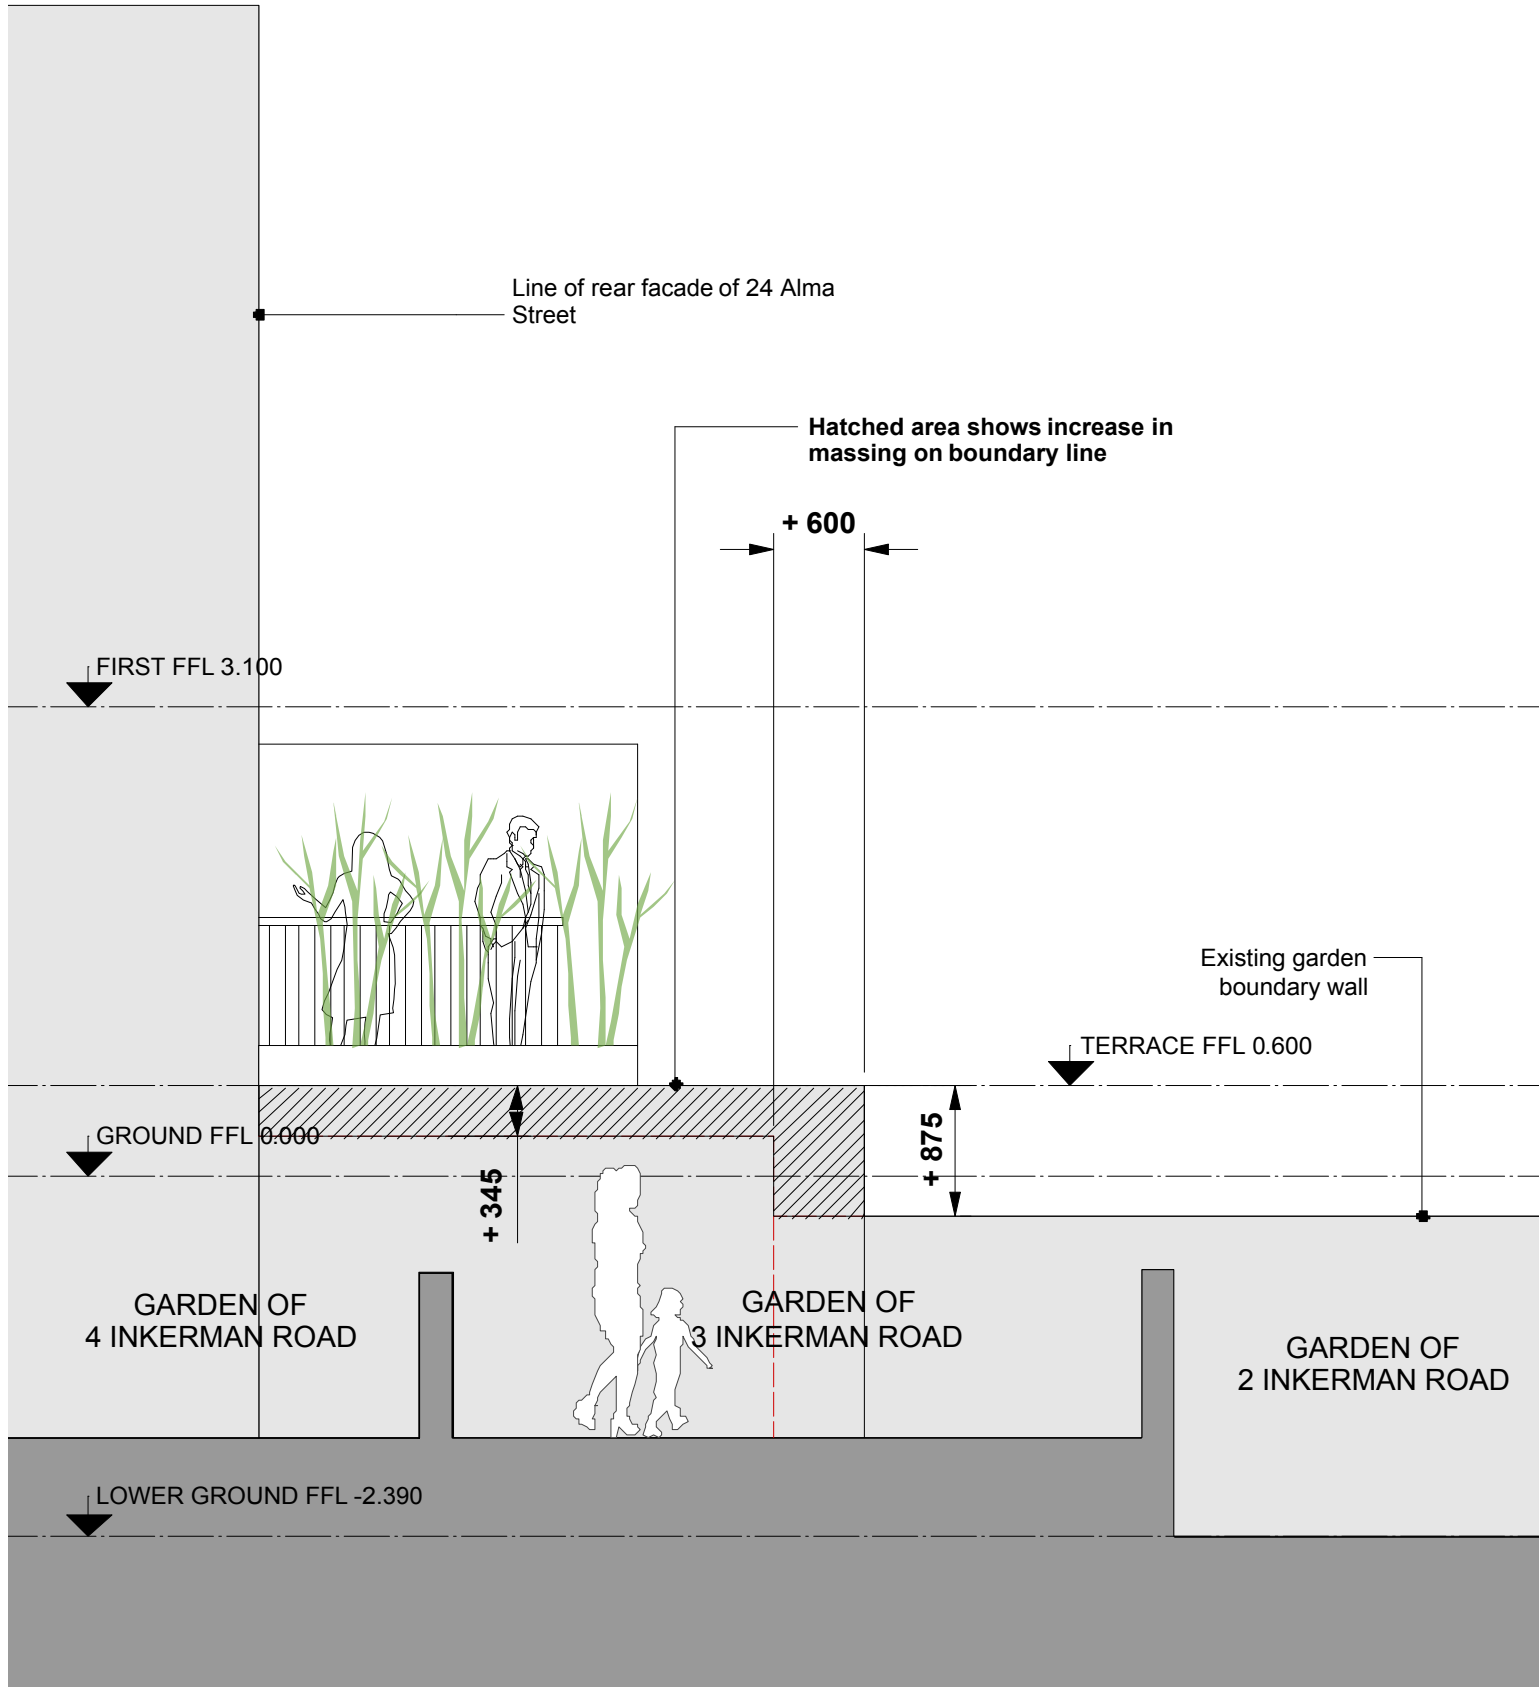

**PREPARED O.B.O 3 INKERMAN ROAD**  
**SCALE: 1:50 @ A4**  
**DATE: 10/11/15 - Rev A**

**3INK / SK06**  
**PROPOSED DVERSHADOWING**  
**ELEVATION LOOKING SOUTH**  
**FROM 3 INKERMAN ROAD**





2 INKERMAN ROAD

3 INKERMAN ROAD

4 INKERMAN ROAD


5 INKERMAN ROAD

WINDOW TYPE / APPROXIMATE DISTANCE:

- 1. Kitchen - 7.6m
- 2. Bathroom - 5.6m
- 3. Bedroom - 7.6m
- 4. Staircase - 7.4m
- 5. Kitchen - 8.2m
- 6. Bedroom\* - 8.2m
- 7. Bedroom - 8.2m
- 8. Staircase - 8.5m
- 9. Kitchen - 8.9m
- 10. Bedroom\* - 8.9m
- 11. Bathroom - 8.9m
- 12. Staircase - 10.0m
- 13. Staircase - 10.0m
- 14. Bedroom - 12.0m
- 15. Bedroom - 12.0m

Note: Distance are measured from nearest part of revised terrace to window in plan.

\*currently in use as a reception room

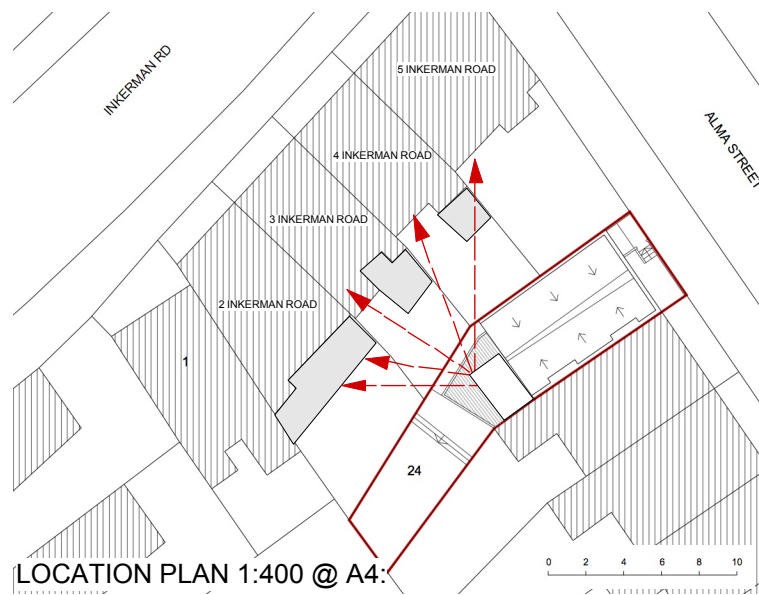

PREPARED O.B.O 3 INKERMAN ROAD  
 SCALE: 1:400 @ A4  
 DATE: 10/11/15

3INK / SK07  
 VIEW FROM PROPOSED TERRACE  
 TOWARDS REAR OF INKERMAN ROAD





2 INKERMAN ROAD




3 INKERMAN ROAD

WINDOW TYPE / APPROXIMATE DISTANCE:

- 1. Kitchen - 7.6m
- 2. Bathroom - 5.6m
- 3. Bedroom - 7.6m
- 4. Staircase - 7.4m
- 5. Kitchen - 8.2m
- 6. Bedroom\* - 8.2m
- 7. Bedroom - 8.2m
- 8. Staircase - 8.5m
- 9. Kitchen - 8.9m
- 10. Bedroom\* - 8.9m
- 11. Bathroom - 8.9m
- 12. Staircase - 10.0m
- 13. Staircase - 10.0m
- 14. Bedroom - 12.0m
- 15. Bedroom - 12.0m

Note: Distance are measured from nearest part of revised terrace to window in plan.

\*currently in use as a reception room

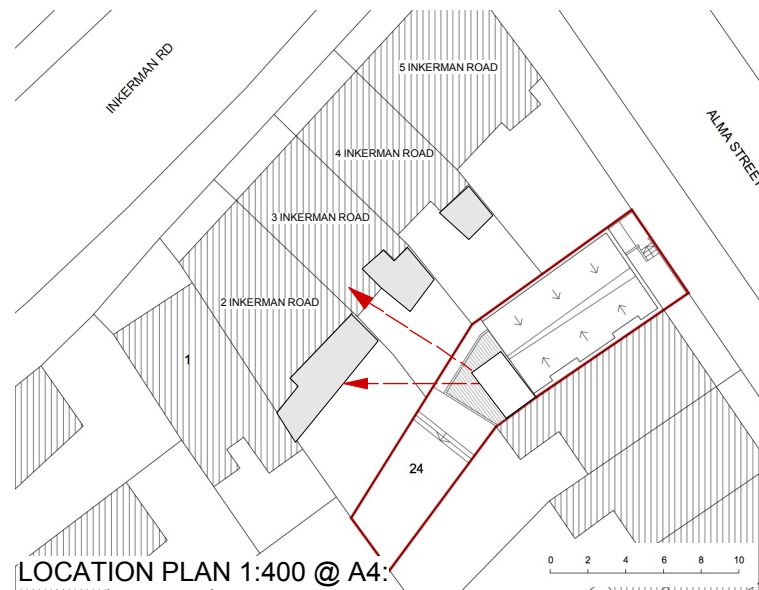

PREPARED O.B.O 3 INKERMAN ROAD  
 SCALE: 1:400 @ A4  
 DATE: 10/11/15

3INK / SK08  
 VIEWS FROM PROPOSED TERRACE  
 TOWARDS REAR OF INKERMAN ROAD