


39a ROSSLYN HILL

APPENDIX E – MONITORING ARRANGEMENT SKETCH

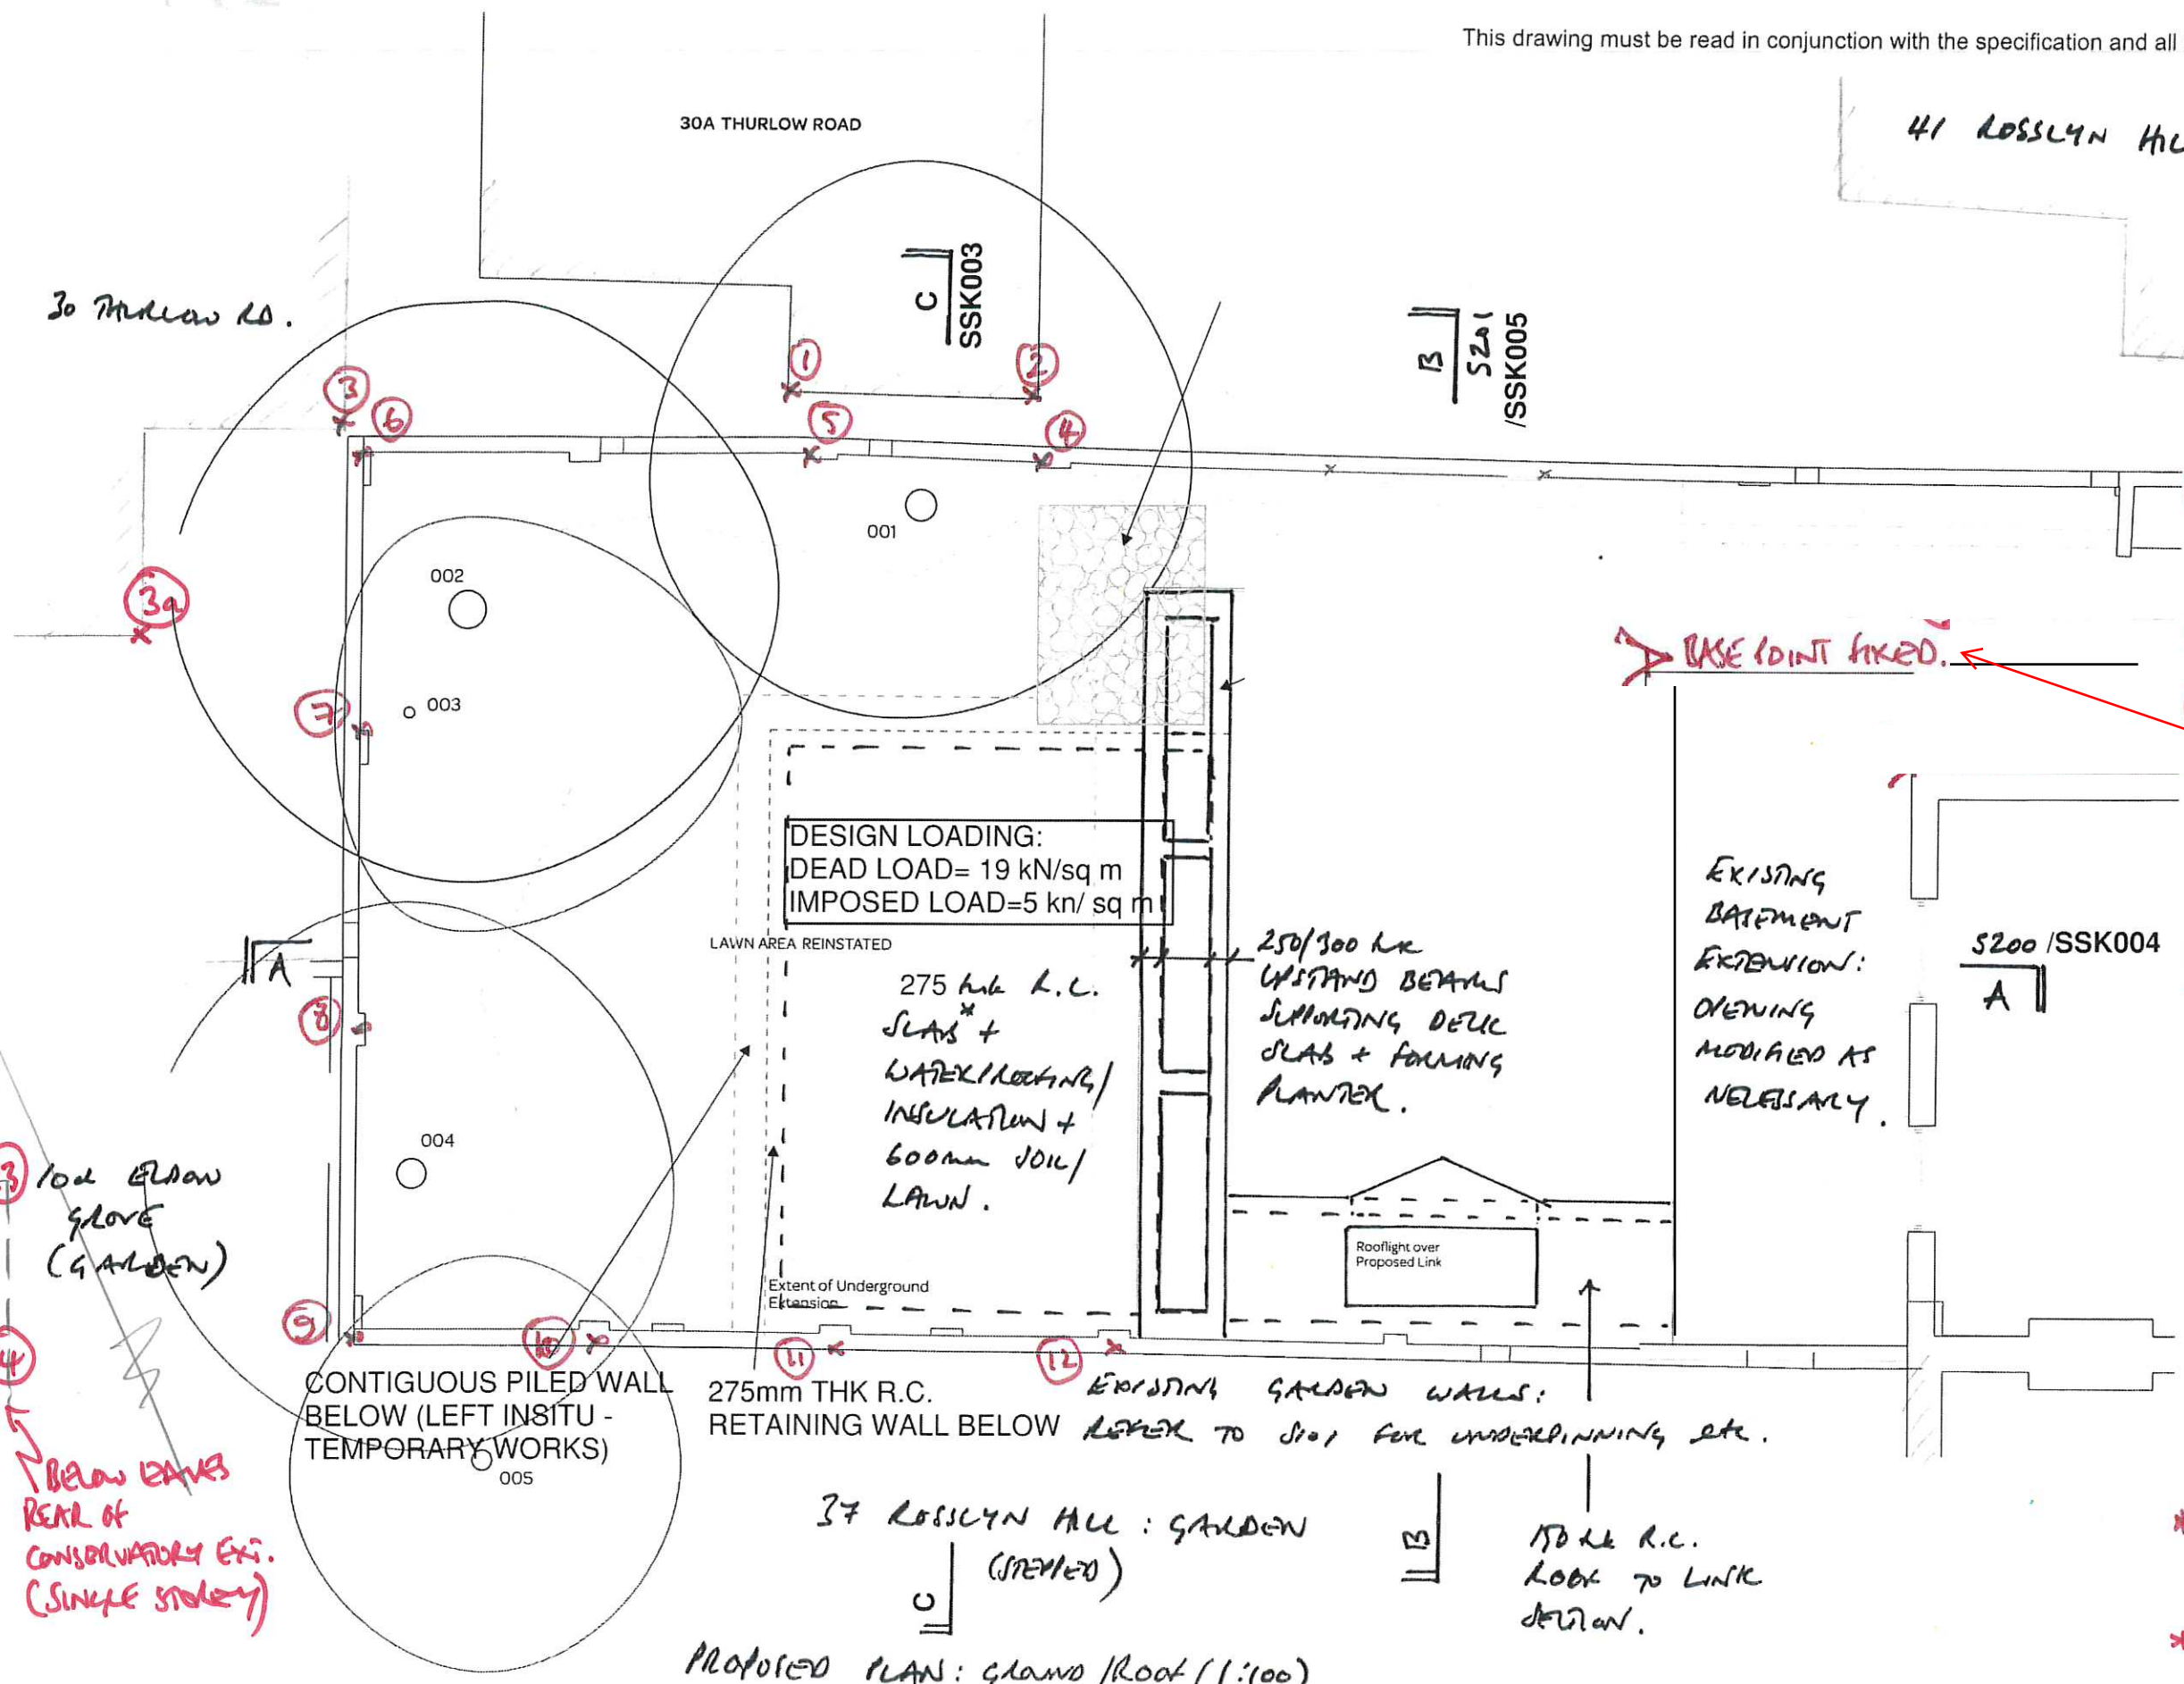

41 ROSSLYN HILL. MONITORING: KEY

⊗ MONITORING POINTS:

- ①-② BELOW EAVES TO NE 30A THURLOW ROAD.
 - ③-③ AT 1ST FLOOR LEVEL / +2.5m TO CORNER OF 30 THURLOW RD
 - ④-⑫ ON GARDEN WALLS / PIERS, TO TOP*1
 - ⑬-⑭ BELOW EAVES 10a ELDON GROVE. POINT FIXED TO LEAD / VIEW
- ALL MONITORING POINTS FROM (WILL NOT MOVE / CHANGE DURING CONSTRUCTION)

METHOD (FINANCED BY CONTRACTOR)

- BASE / 1ST READINGS & POINTS SET 2 WKS PRIOR TO START ON SITE.
- READINGS @ WEEKLY INTERVALS
- ADDITIONAL READINGS 24 HRS AFT EXCAVATIONS UNLESS CO-INCIDENT WITH WEEKLY.
- AGREED MOVEMENT LEVELS TO TRIGGER STOP OF WORK.

* AND AGREED AS PART OF PARTY WALL AGREEMENTS BY RELEVANT PARTIES.
 *1 HIGH SEASONAL MOVEMENT ANTICIPATED.

⑬ 10a ELDON GROVE (GARDEN)
 ↓ BELOW EAVES REAR OF CONSERVATORY EXT. (SINGLE STOREY)

CONTIGUOUS PILED WALL BELOW (LEFT INSITU - TEMPORARY WORKS)

275mm THK R.C. RETAINING WALL BELOW

EXISTING GARDEN WALLS: REFER TO D101 FOR UNDERPINNING etc.

37 ROSSLYN HILL: GARDEN (DRENCH)

150 LK R.C. LOOK TO LINK DETAIL.

PROPOSED PLAN: GROUND / ROOF (1:100)

* R.C. SLAB: 'WATER PROOF' MIX RECOMMENDED & COATING TREATMENT RESISTANT TO GARDEN TOOLS / PLY & NUCLEAR PROOF DUE TO INSULATION.

conisbee
 Consulting Structural Engineers
 Consulting Civil Engineers

1-5 Offord St
 London N1 1DH
 Tel 020 7700 6666
 Fax 020 7700 6686
 design@conisbee.co.uk
 www.conisbee.co.uk

Project
 Basement Flat:
 39 Rosslyn Hill, NW3

Title
 MAKE UP PLAN TO SHOW MONITORING.

Rev	Date	Description	Drawn	Check
Drawing Status		PLANNING		Project No 140321
Date	20.10.15.	Drawn	HH	Drawing No SSK006
Scale	1:100@A3	Engineer	HH	Revision -