


GATES AS EXISTING -
PLANNING APPLICATION NO. PWX 202840

SECURITY GATING AT MARYON MEWS, SOUTH END ROAD, LONDON NW3 2PU
NORTH ENTRANCE OF MARYON MEWS. (VIEWED LOOKING FROM SOUTH END ROAD TOWARDS
SCALE: 1:25 NORTH GATE)

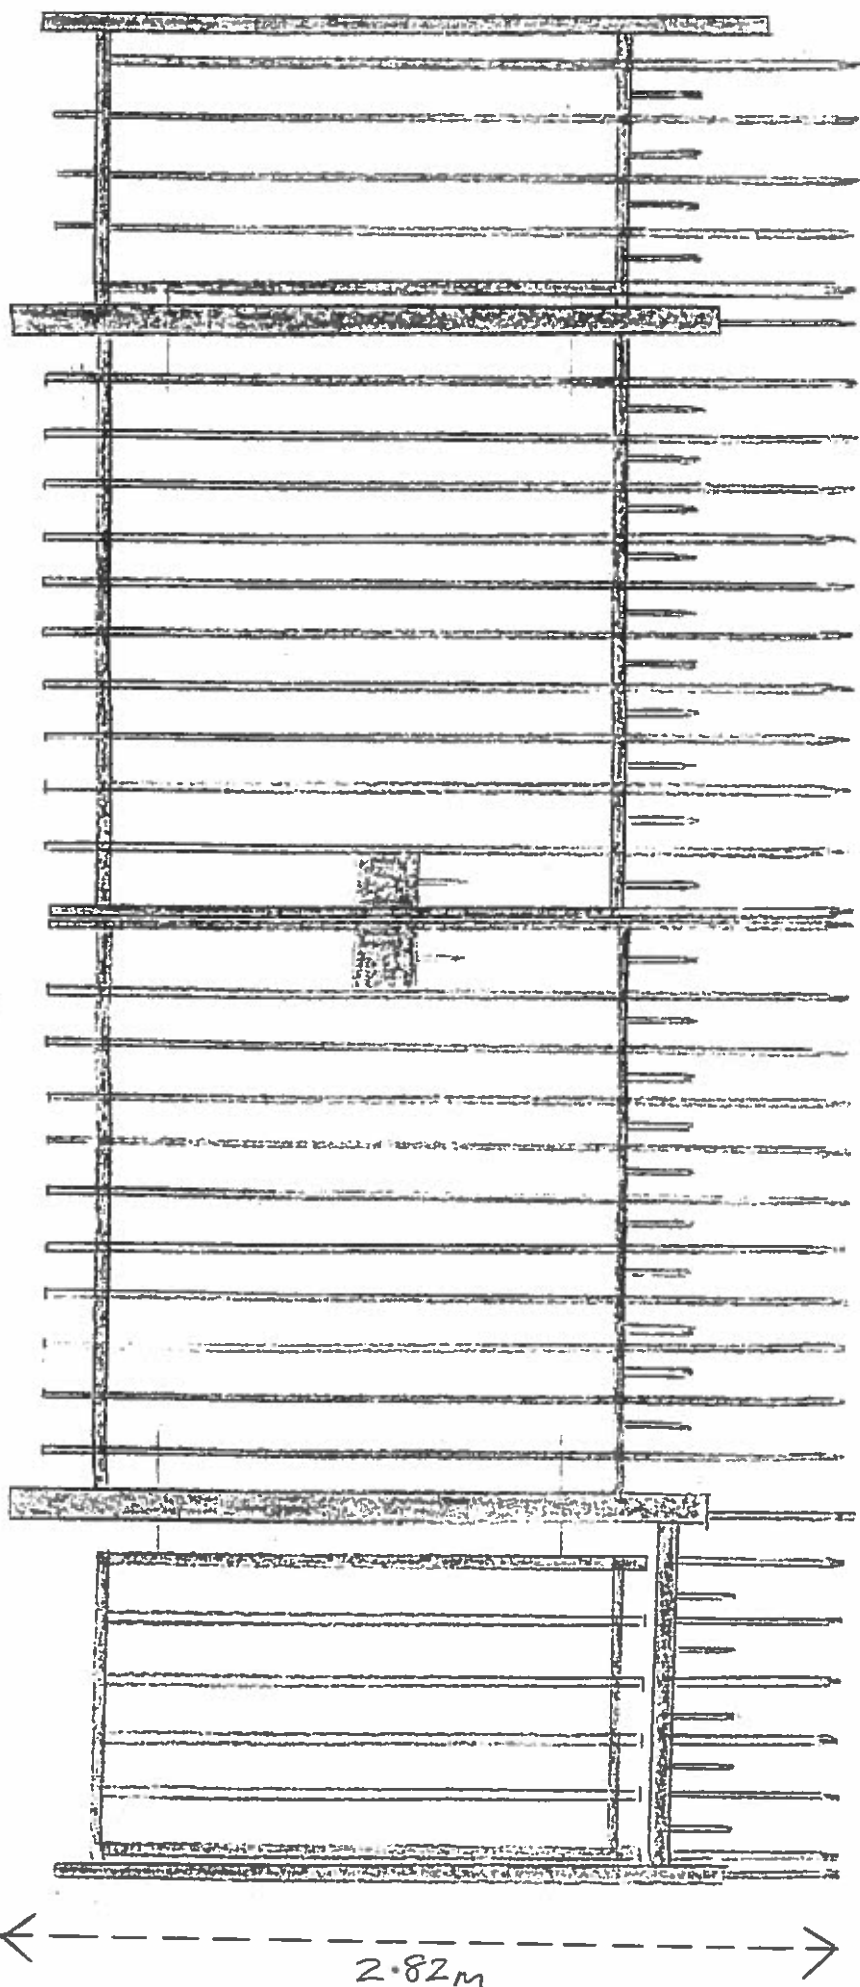

Drawing Number: 6656.01.103

SCALE: 1:25