

GATES AS PROPOSED -


PLANNING APPLICATION NO. PWX0 202840 / 2003/3532/P

SECURITY GATING AT MARYON MEWS, SOUTH END ROAD, LONDON NW3 2PU

NORTH ENTRANCE OF MARYON MEWS. (VIEWED LOOKING FROM SOUTH END ROAD TOWARDS

SCALE: 1:25

NORTH GATE)

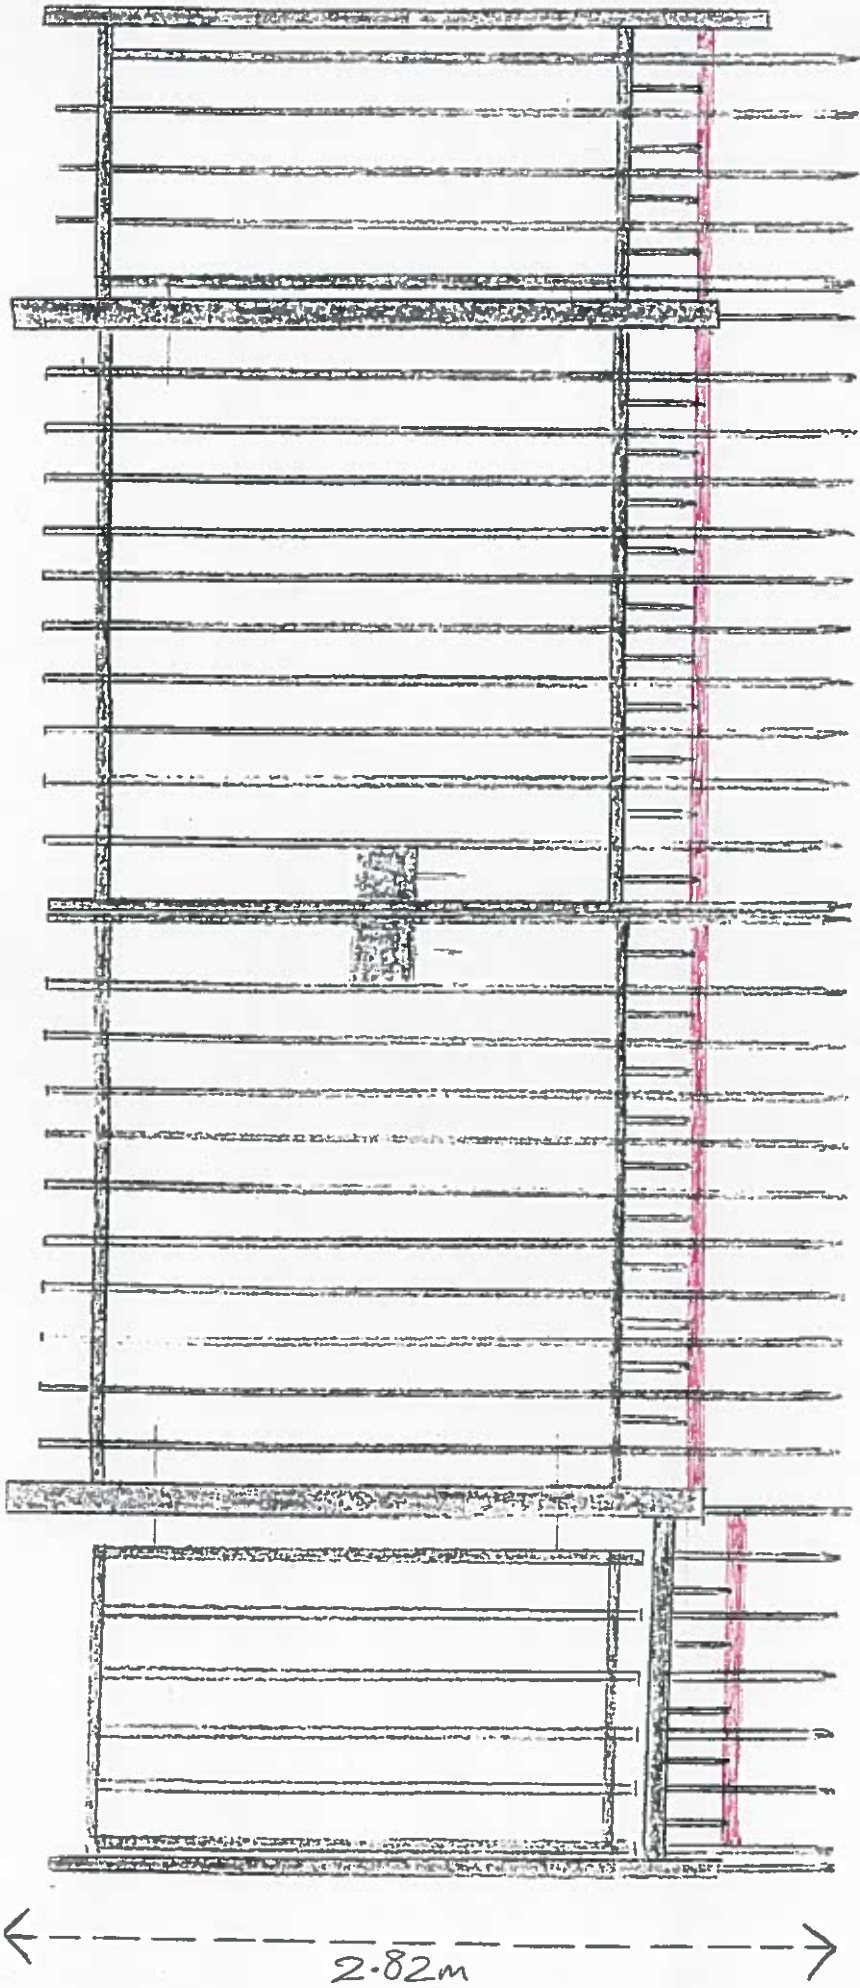

Proposed Crossbar Addition

Drawing Number 6556-01.101

Scale: 1:25