


GATES AS EXISTING -
PLANNING APPLICATION No: PMX0202840

SECURITY GATING AT MARYON MENS, SOUTH END ROAD, LONDON NW3 2PU
SOUTH ENTRANCE OF MARYON MENS. (VIEWED LOOKING FROM SOUTH END ROAD
SCALE: 1:25 TOWARDS SOUTH GATE)

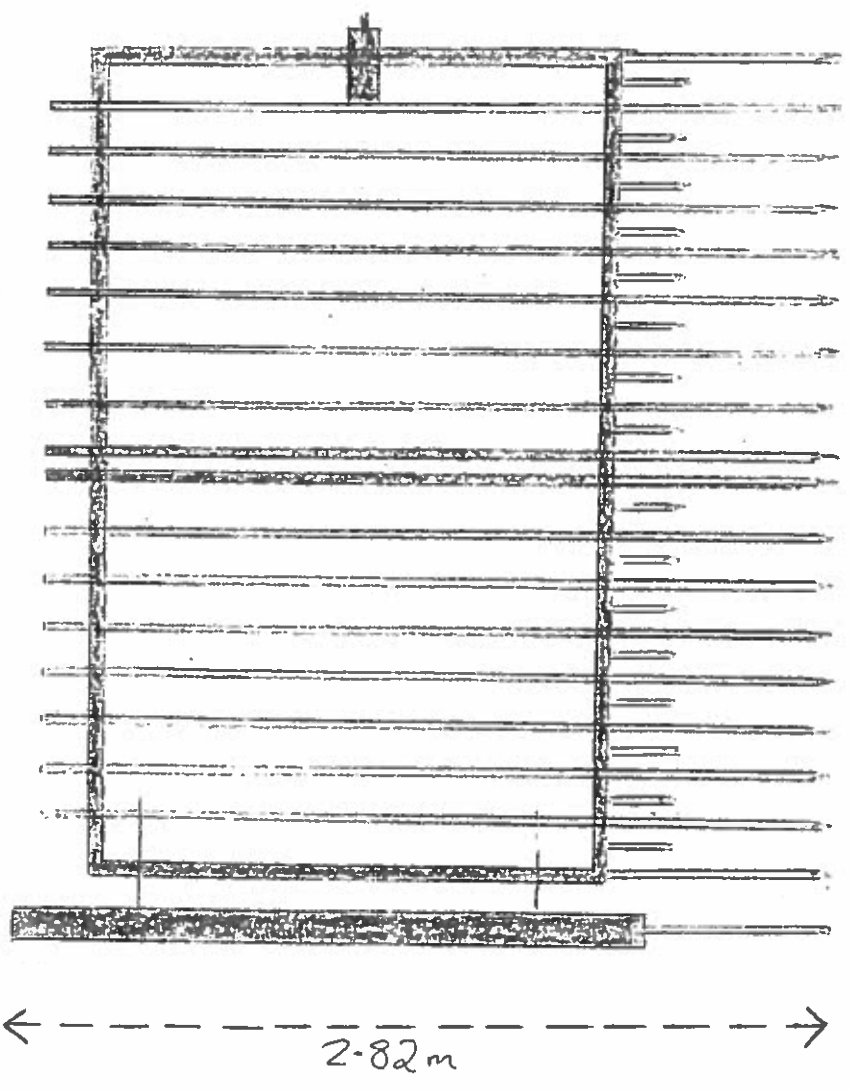

Drawing Number: 6656.01.104