


NOTE
This drawing is not to be scaled. All dimensions to be checked on site and any discrepancies to be reported to the Contract Administrator. All material is produced on behalf of The Honourable Society of Lincolns Inn. All drawings to be read in conjunction with specification where applicable.
© The Honourable Society of Lincolns Inn.

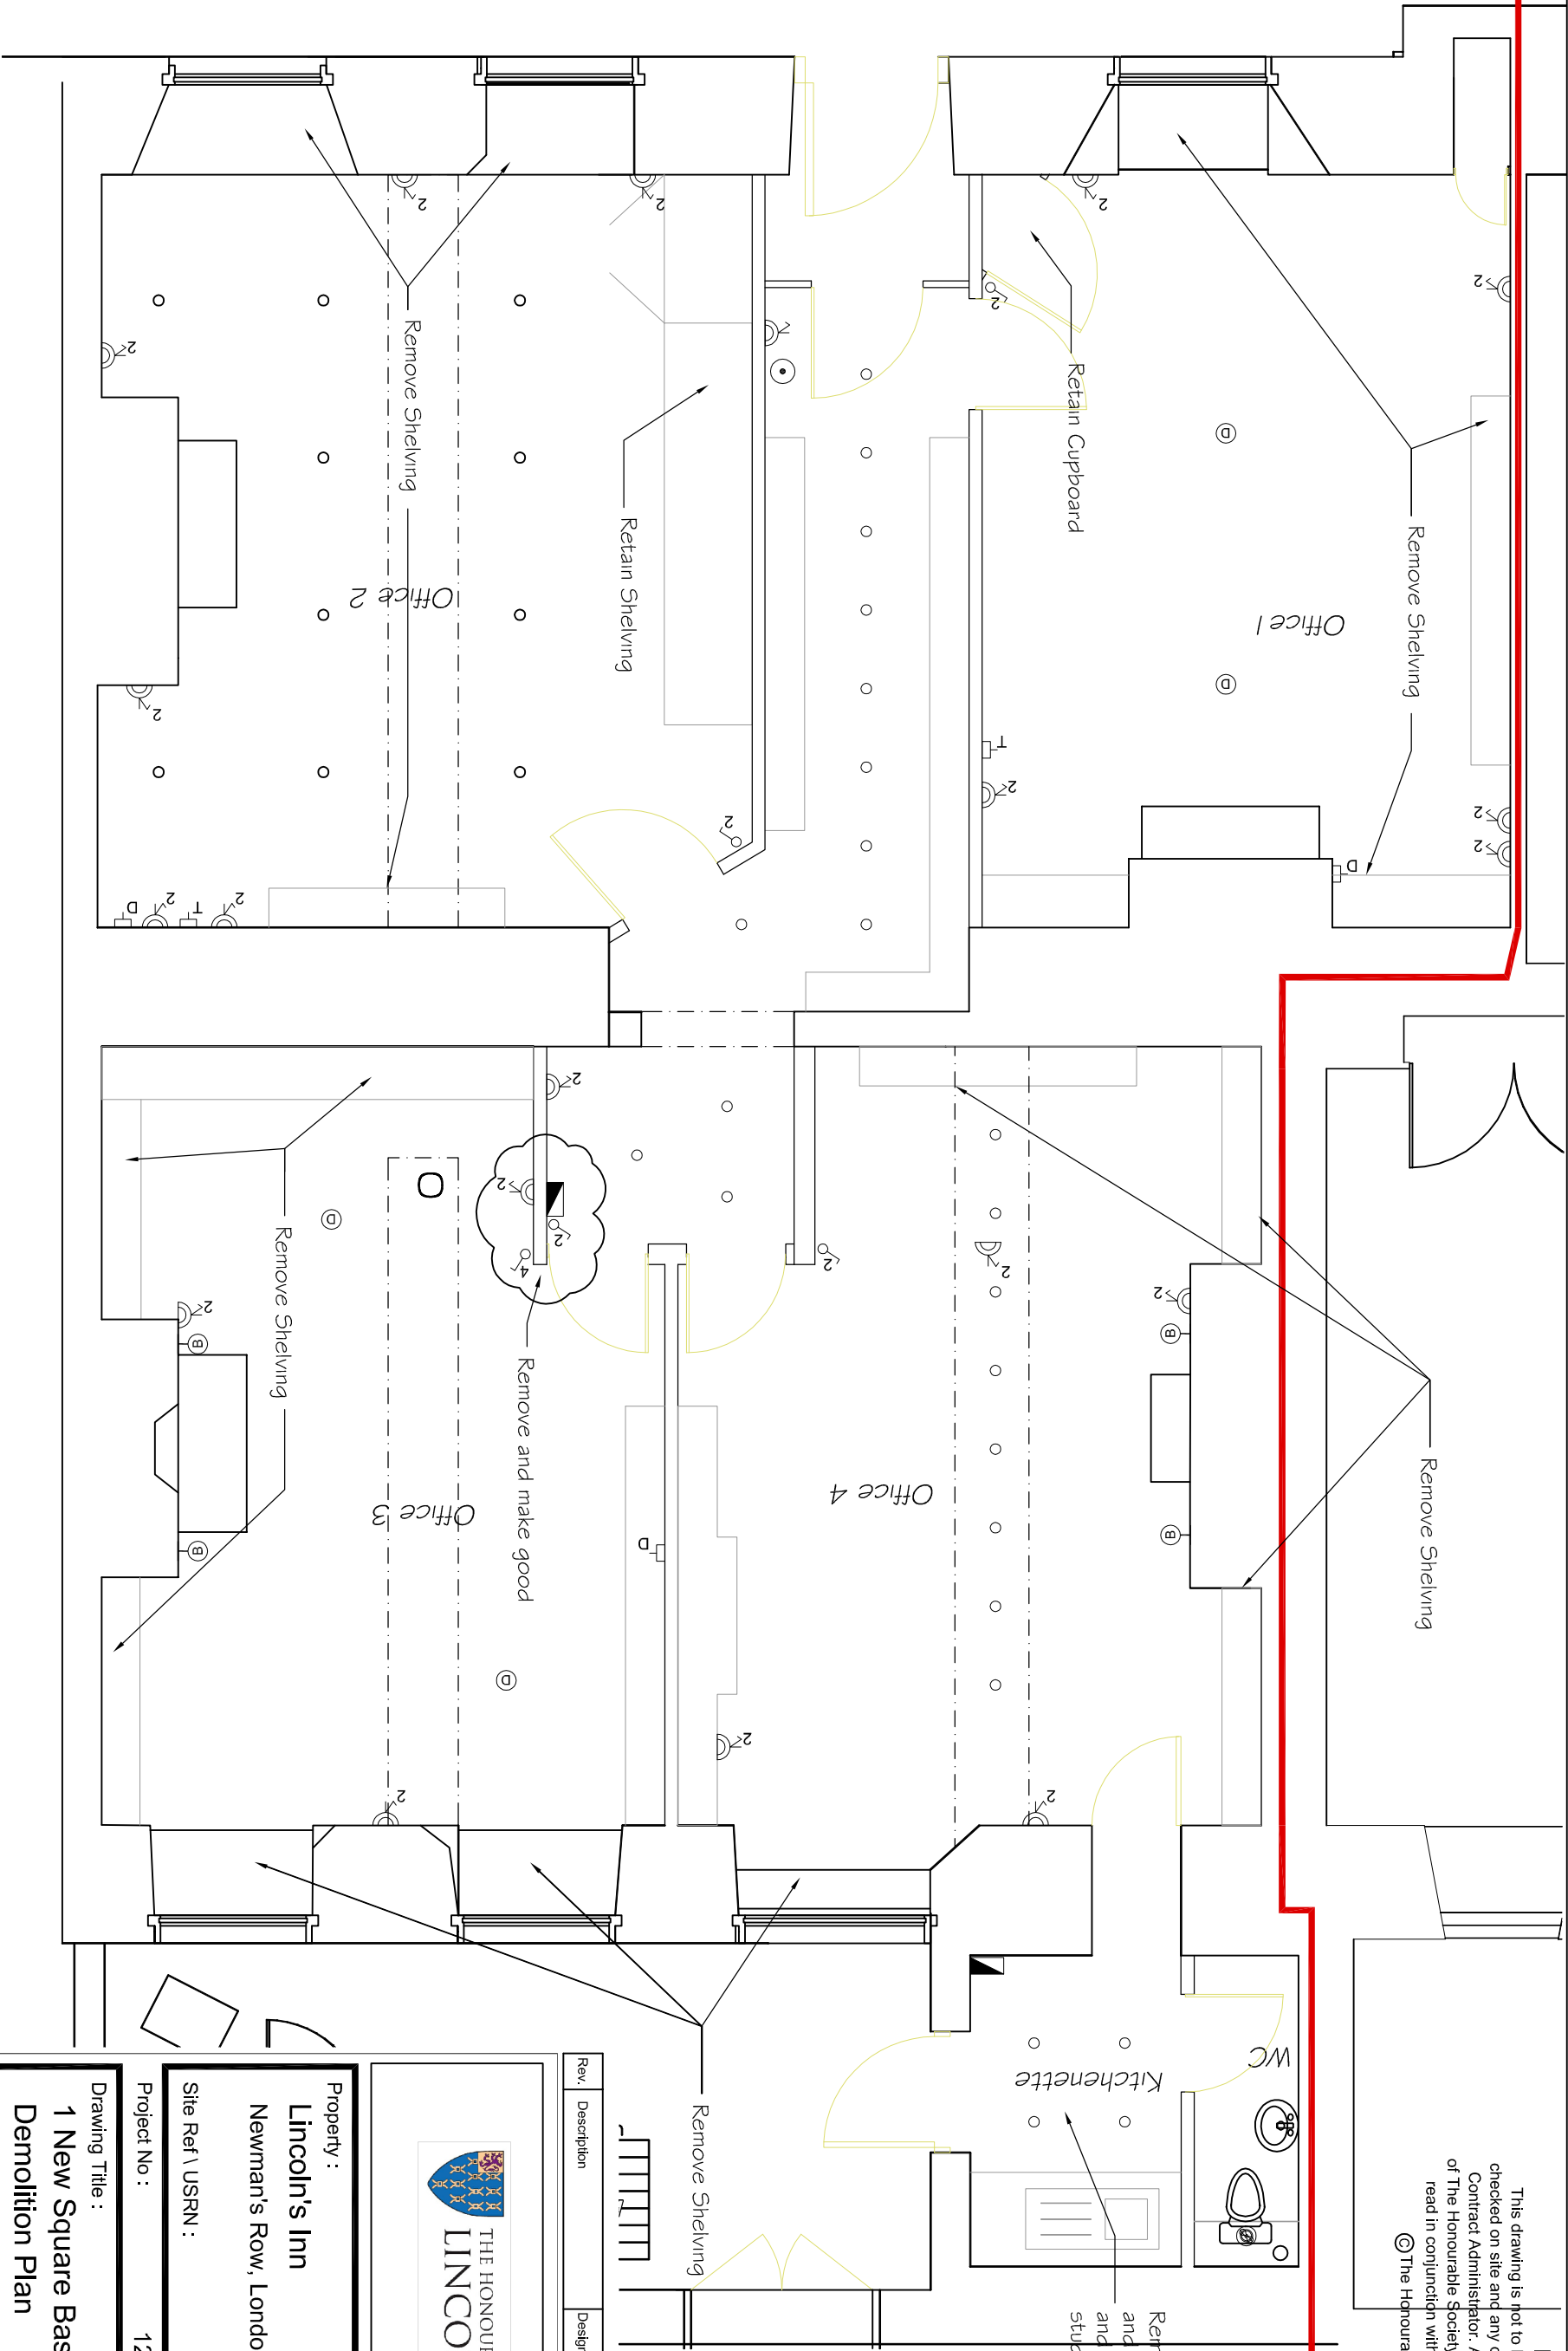

Property :
Lincoln's Inn
Newman's Row, London, WC2A 3TL
Site Ref \ USRN :
1206

Drawing Title :
**1 New Square Basement
Demolition Plan**

Design: Drawn: Approved:
R. Schwler R. Schwler

Date : Oct '15 Scale : 1:50 @ : A3

Drawing No : 4201 Rev. No :