
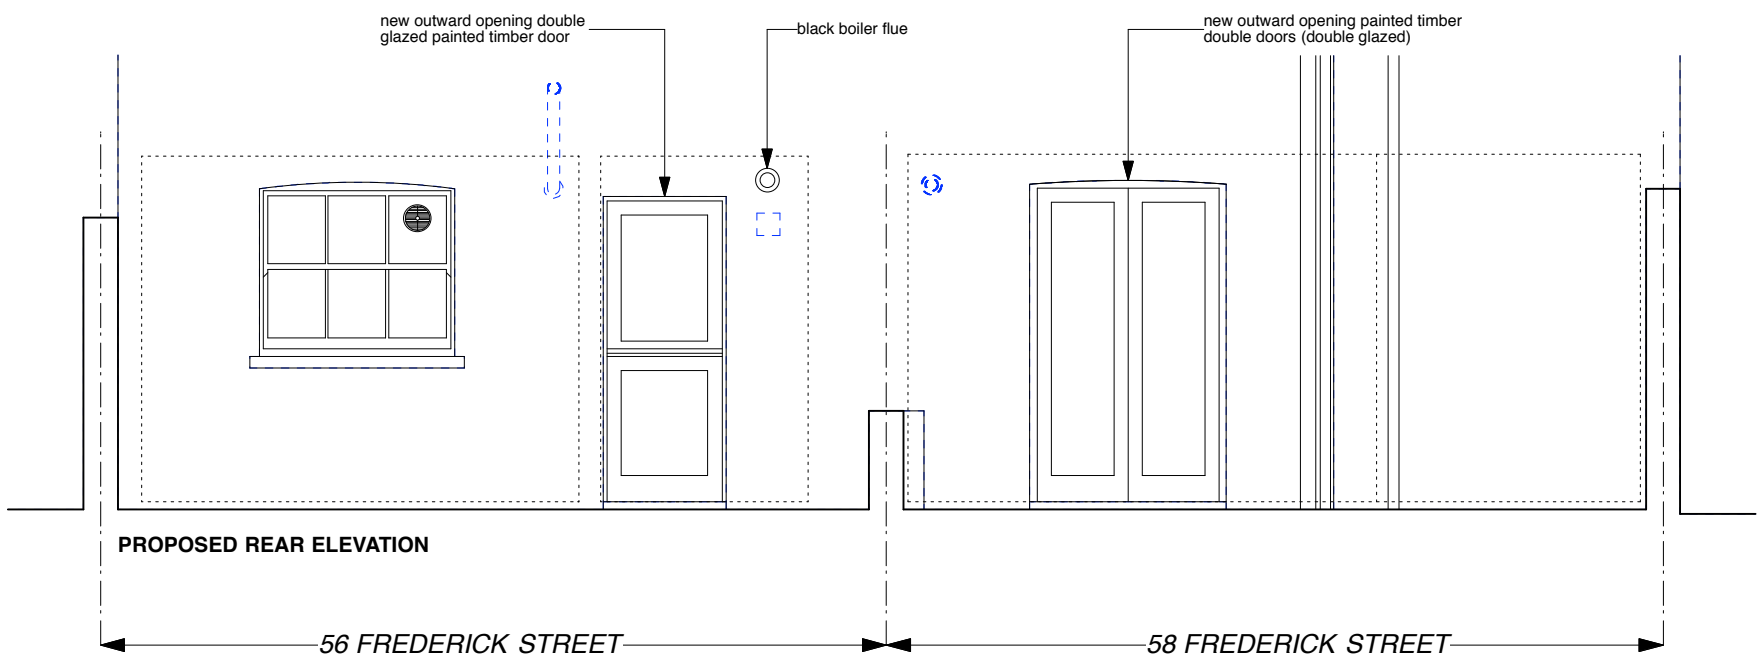


CONSTRUCTION KEY	
	existing retained
	line over/under/behind
	demolished
	new construction

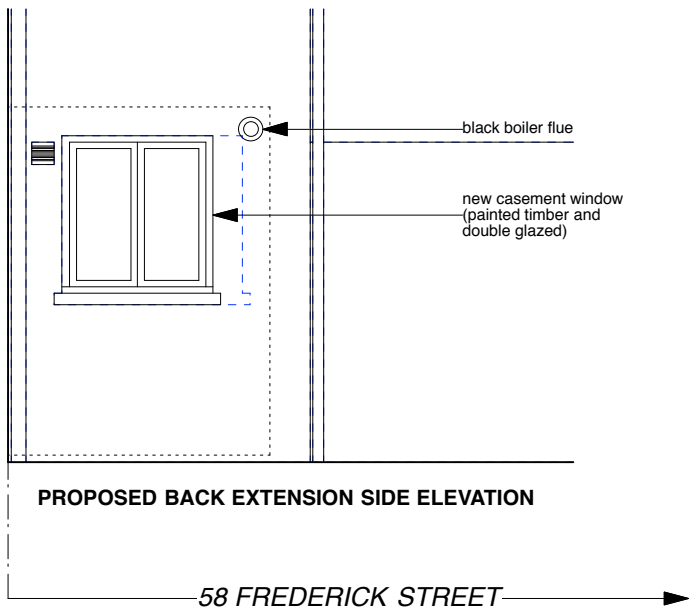

	PROJECT 5 ARCHITECTURE LLP 8 Waterson Street London E2 8HL T: +44 (0)20 7739 9131 F: +44 (0)20 7739 3687 E: info@p5a.co.uk	job title <b>56-58 FREDERICK STREET, LONDON WC1X 0ND</b>	1:50 @ A3	drawn SA	drawing no. <b>6214-FS56+58-P08</b>
		drawing <b>PROPOSED REAR AND BACK EXTENSION FLANK ELEVATIONS (PART ONLY)</b>	date JULY 2015	checked XX	