

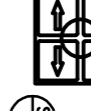

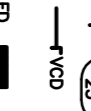

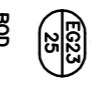
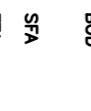
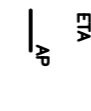


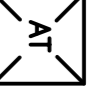


NOTES

-  LABELLED ACCESSIBLE CEILING TILE FOR DUCT CLEANING
-  EXTRACT GRILLE - L/S
-  SUPPLY GRILLE - L/S
-  CIRCULAR SUPPLY GRILLE - L/S
-  VOLUME CONTROL DAMPER
-  FIRE DAMPER
-  AIR VALVE - L/S
-  BOTTOM OF DUCT LEVEL ABOVE FLOOR SUPPLY FROM ABOVE
-  EVA EXTRACT TO ABOVE
-  DUCT ACCESS PANEL
-  FIRE COMPARTMENT BARRIER

BASE DRAWINGS

REF.	DATE	DESCRIPTION

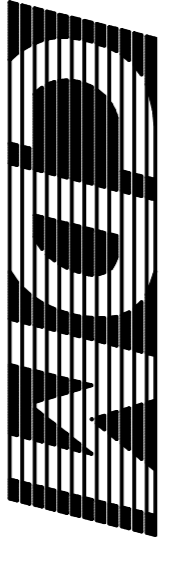


PARTNERSHIP
 10A ALBION STREET, DUNSTABLE, BEDS LU6 1SA
 Tel : 01582 472457 Fax : 01582 472456
 Email : office@dmppartnership.co.uk

PROJECT
 McDONALD'S RESTAURANT
 CAMBRIDGE CIRCUS

TITLE
 HVAC LIGHTWELL DETAIL

DATE	NOV 2015	DRAWN	ACS
SCALE	1:50@A1	DRG No.	CAM 6961 M 1004

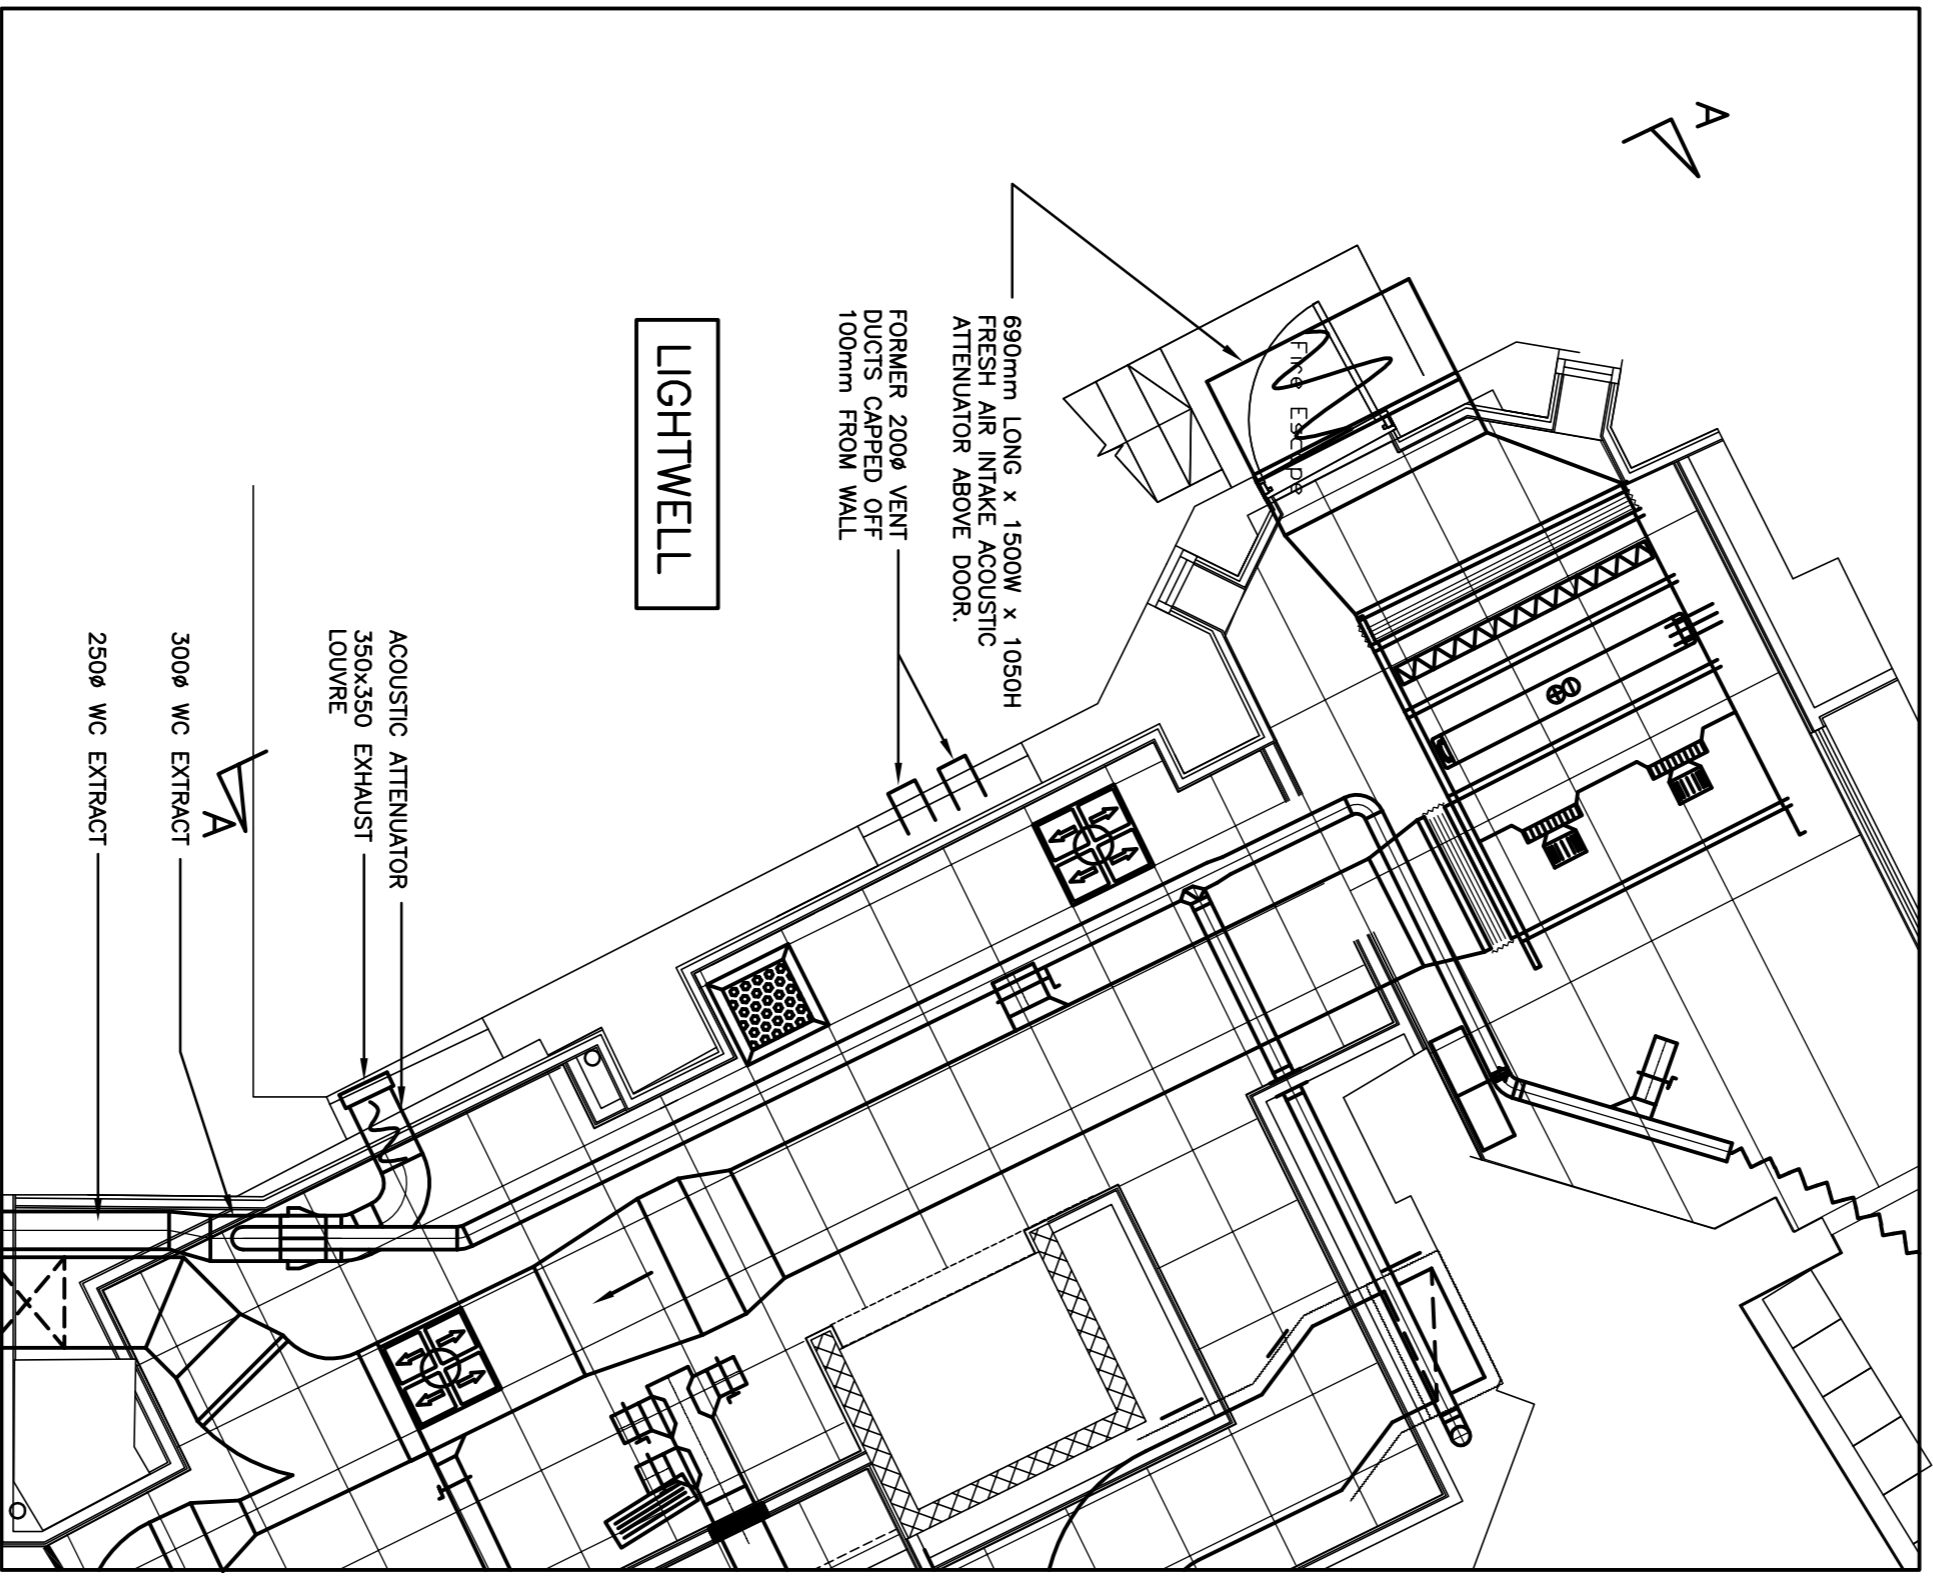

ELEVATION A-A

