

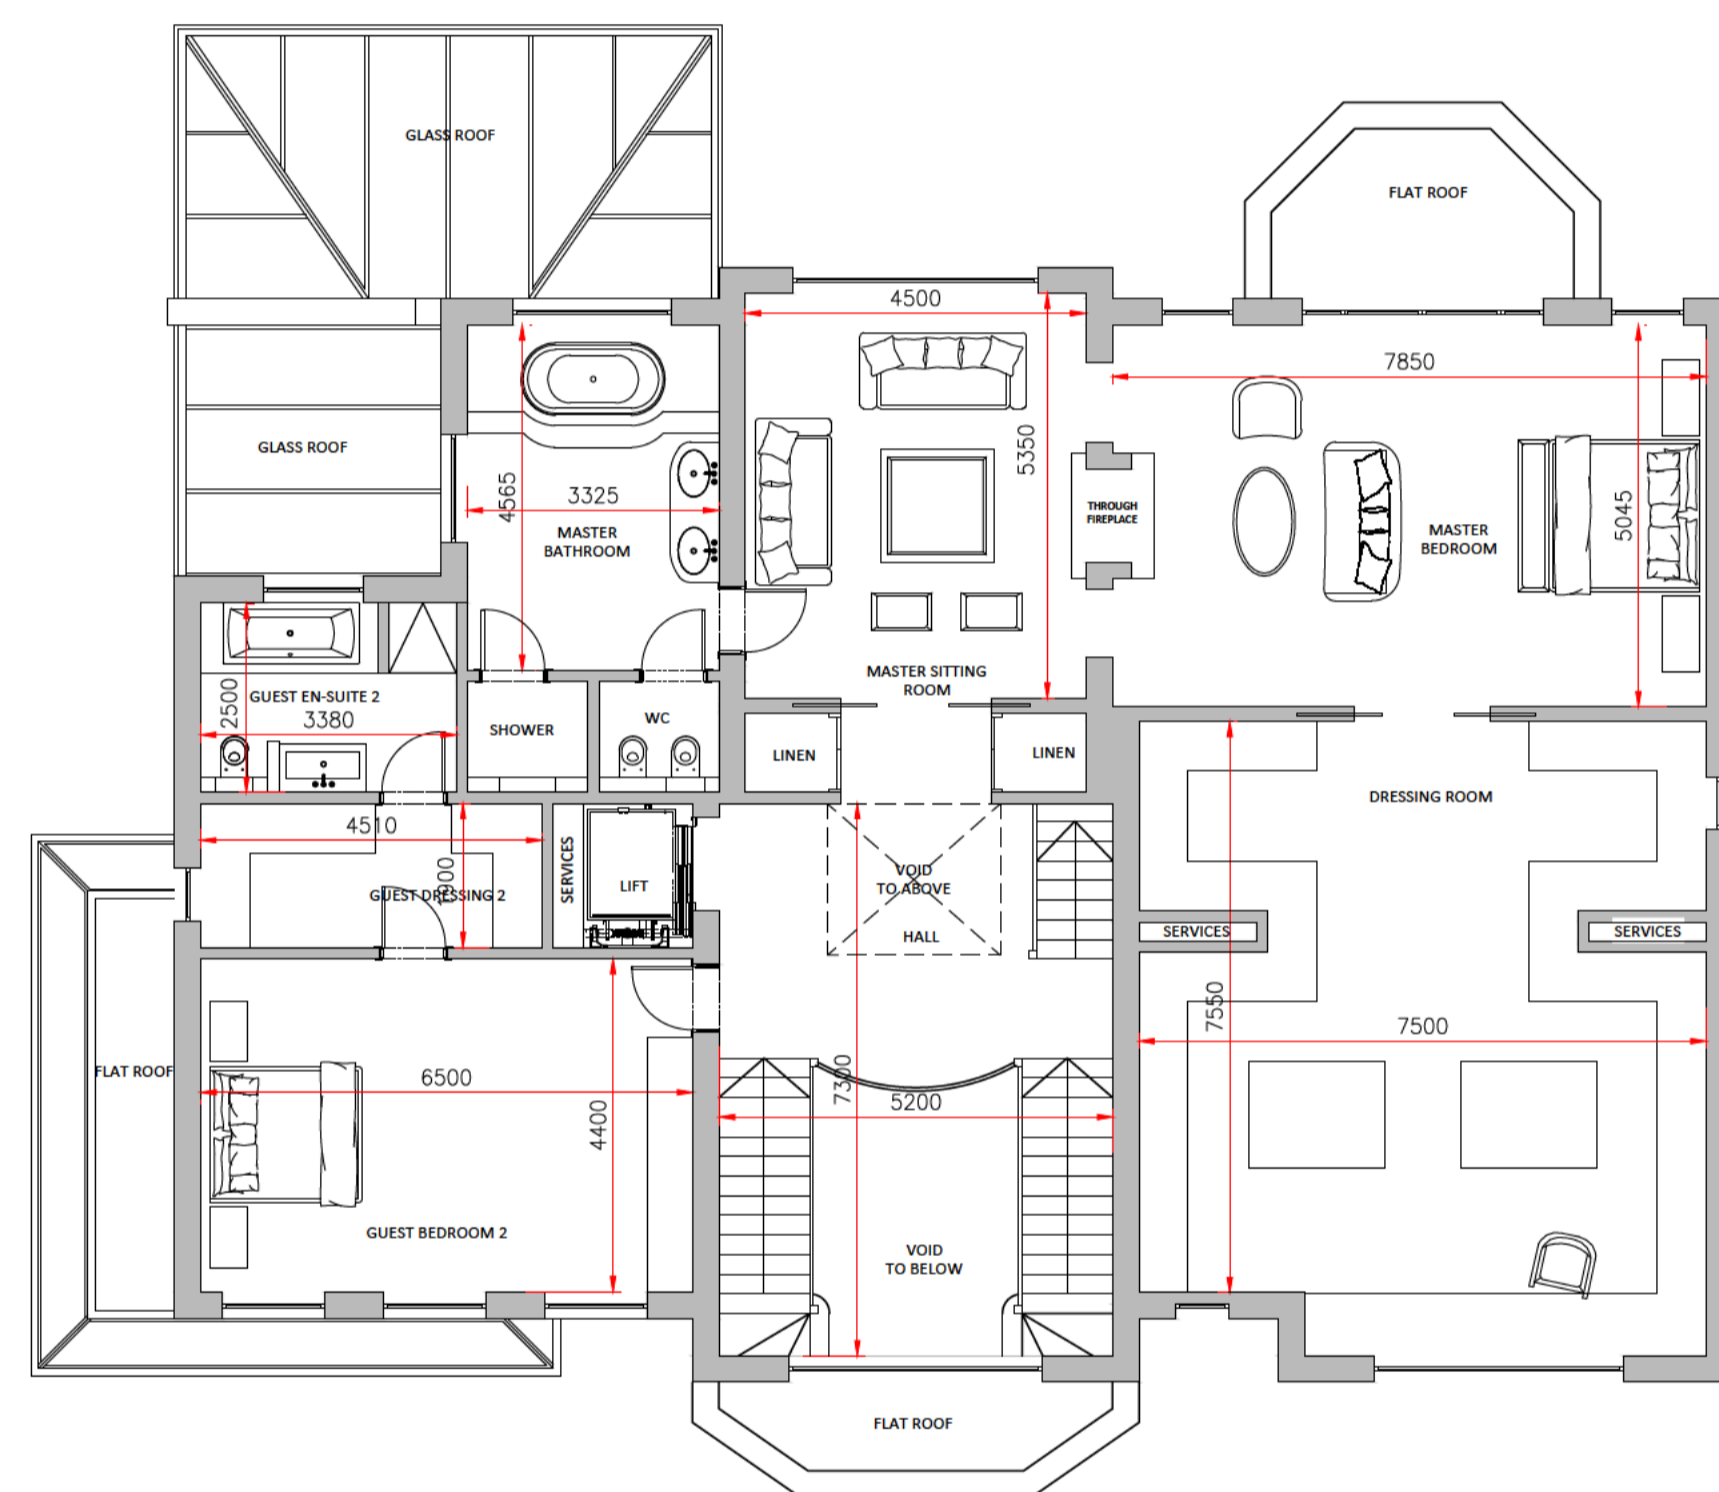


NOTES :
 All dimensions in millimetres.
 All dimensions and levels are to be checked on site by the main contractor prior to commencing excavation works. Any discrepancy is to be reported back to the designer for instruction.
 This drawing is the property of KAS DESIGN and may not be reproduced or disclosed to a third party in any form without written permission.

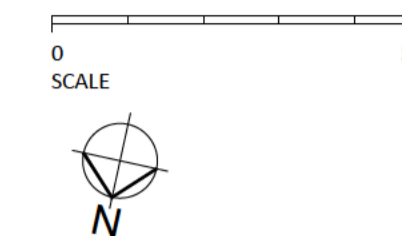

PROPOSED FIRST FLOOR 1:100@A1

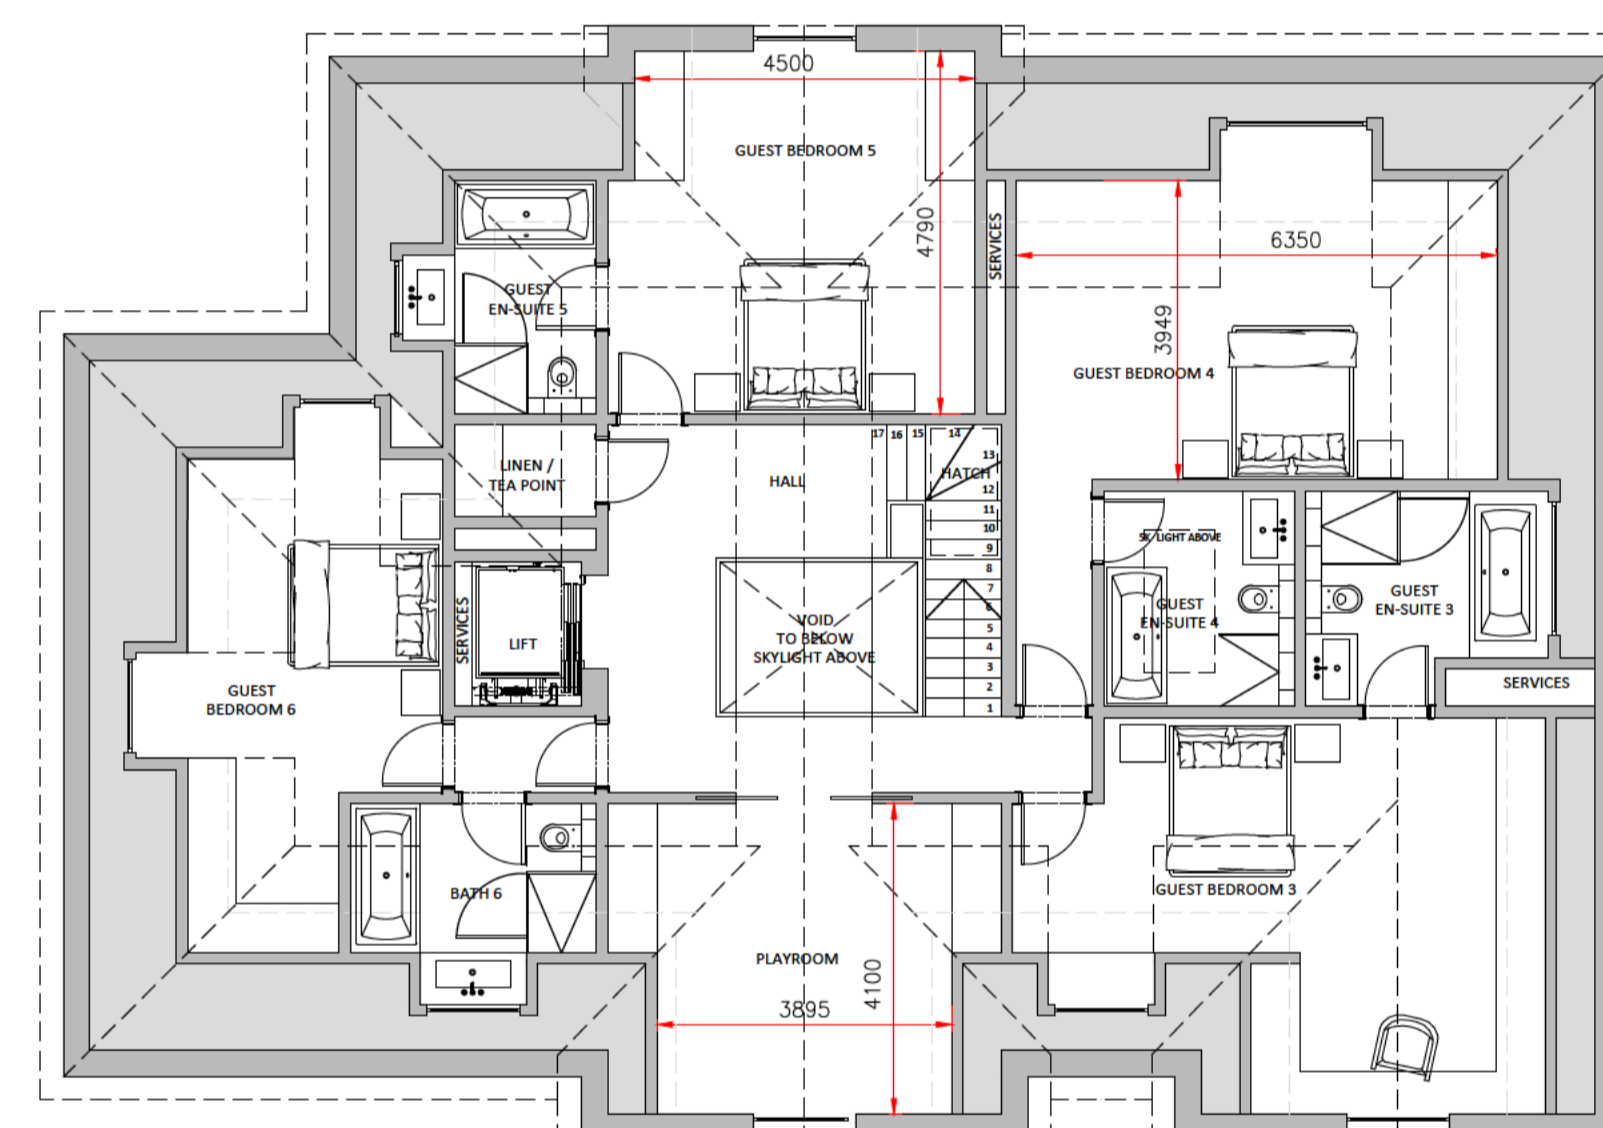

PROPOSED SECOND FLOOR 1:100@A1

REV	DATE	DESCRIPTION
UNIT 4, 101 UNION STREET LONDON, SE1 0LQ		
INK BESPOKE		
PROJECT		
22 LANCASTER GROVE		
DRAWING TITLE		
PROPOSED FIRST AND SECOND		
DRAWING NUMBER		REVISION
22LG-P8-(10) - 003		—
SCALE		ISSUE DATE
1:100 (A1); 1:200(A3)		OCT 2015
PROJECT STATUS		DRAWN BY
PLANNING		MC
		CHECKED BY
		AK