


D2 Detail 2  
Scale 1:10


D3 Detail 3  
Scale 1:10

D1 Detail 1  
Scale 1:10

D4 Detail 4  
Scale 1:10

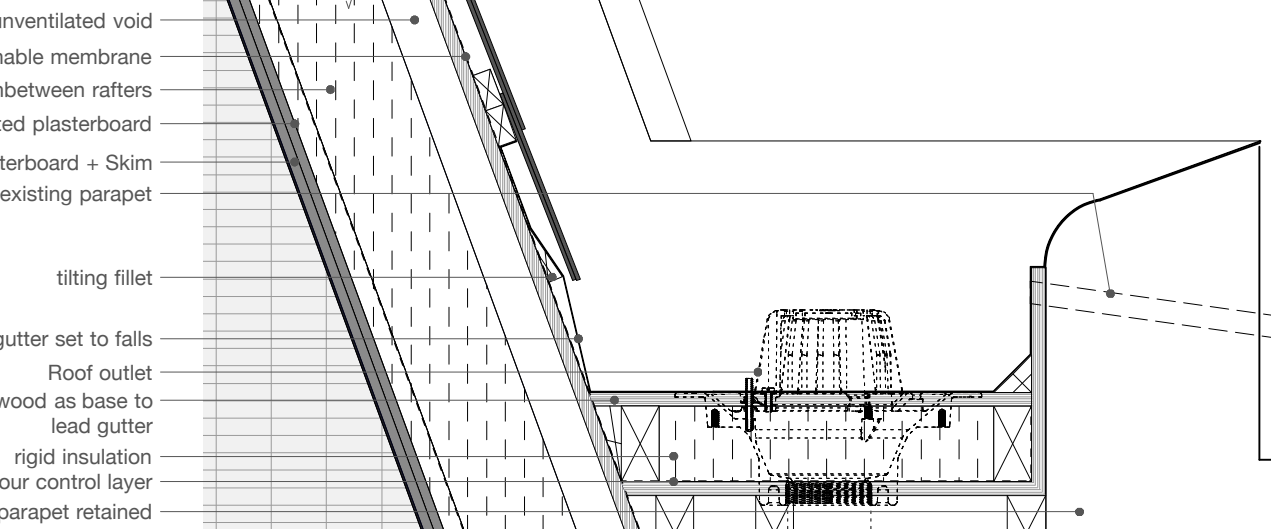

D5 Detail 5  
Scale 1:10

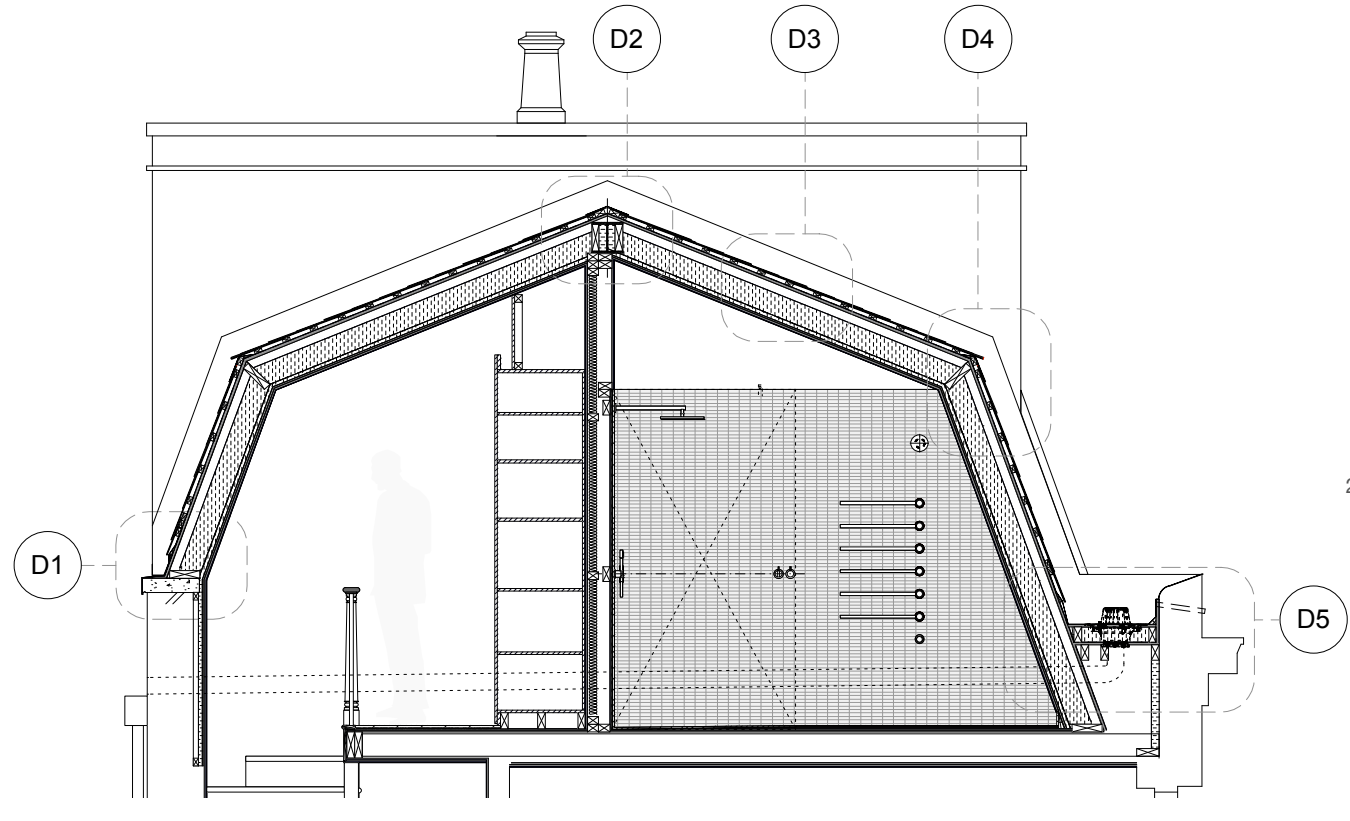

BB Section BB  
Scale 1:50

MAAPARCHITECTS

V +44 (0)783 1816 512 M +44 (0)773 1045 701  
A +44 (0)7900 910 606 E info@maaparchitects.co.uk  
www.maaparchitects.co.uk

PLANNING

TITLE			
Mansard roof extension Details			
PROJECT			
197 Albany Street, NW14AB for Mr & Mrs Slobodyan			
JOB NUMBER	DRAWING NUMBER	REVISION	DATE
020	(PL) 502	0	15.11.2015
SCALE	DRAWN	CHECKED	
1:10 @ A3	AP	MA	

REV	NOTES	DATE	BY
0	Issued for planning DOfC	15.11.15	AP
X	XXXXXXXX	XXXXXX	XX