

F30/4.4 CHIMNEY POTS:  
 Material: buff, clay - Bed solid in mortar specified for chimney stack.  
 Manufacturer and reference: Square taper plain pot to match original Hanson Red Bank, Measham, Swadlincote, Derbyshire DE12 7EL


New chimney breast built up to match chimney on Party Wall side



Square taper plain pot by Hanson Red Bank  
 Material: buff, clay  
 (Image in dark colour for illustration purposes only)


AA Section AA Chimney elevation  
 Scale 1:25

D1 Detail 1 Chimney Pot setting out  
 Scale 1:10

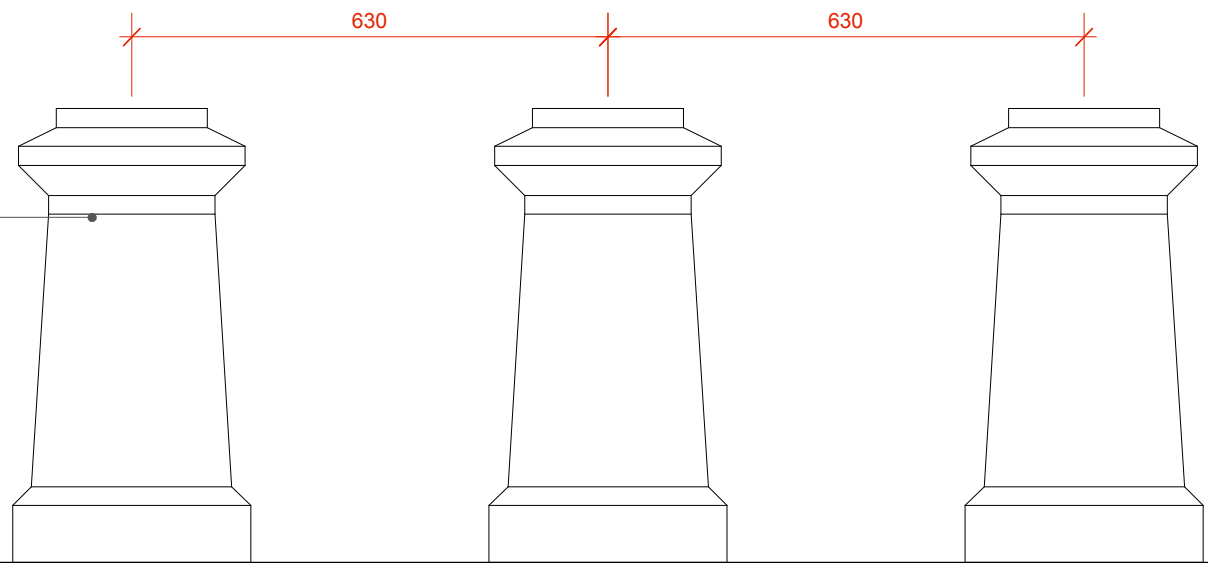

F30/4.4 CHIMNEY POTS:  
 Material: buff, clay - Bed solid in mortar specified for chimney stack.  
 Manufacturer and reference: Square taper plain pot to match original Hanson Red Bank, Measham, Swadlincote, Derbyshire DE12 7EL

Chimney breast built up

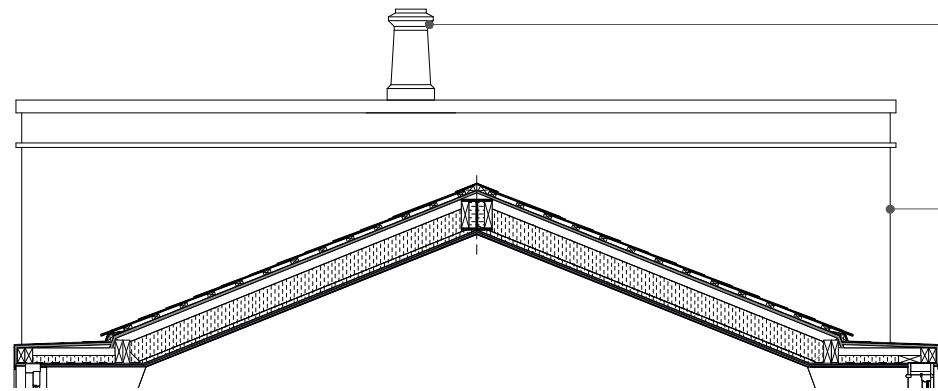


CC Section CC Chimney elevation along party wall  
 Scale 1:25

Existing chimney breast to party wall

197 Albany Street



Image of existing chimney breast along party wall

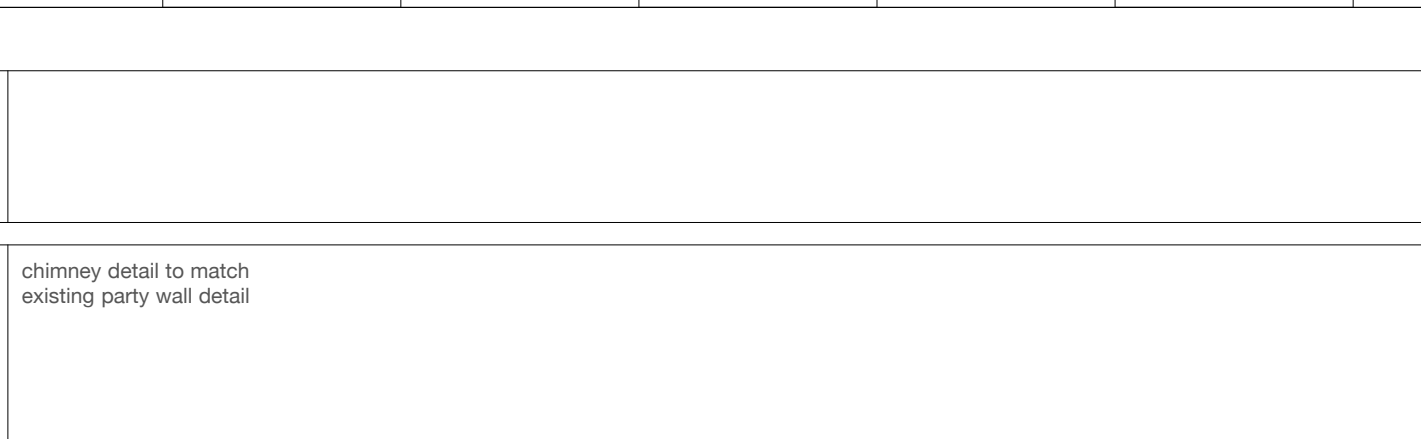

chimney detail to match existing party wall detail

MAAPARCHITECTS

V +44 (0)783 1816 512 M +44 (0)773 1045 701  
 A +44 (0)7900 910 606 E info@maaparchitects.co.uk  
 www.maaparchitects.co.uk

PLANNING

©MAAP ARCHITECTS LLP

TITLE			
Chimney breast details			
PROJECT			
197 Albany Street, NW14AB for Mr & Mrs Slobodyan			
JOB NUMBER	DRAWING NUMBER	REVISION	DATE
020	(PL) 506	0	15.11.2015
SCALE	DRAWN	CHECKED	
1:10 @ A3	AP	MA	

REV	NOTES	DATE	BY
0	Issued for planning DOfC	15.11.15	AP
X	XXXXXXXX	XXXXXX	XX