


GENERAL NOTES

This drawing is copyright of MAAP Architects LLP
 Do not scale off this drawing. All dimensions should be checked on site by the Contractor
 This drawing is to be read in conjunction with all Architects drawings and specifications
 This drawing is to be read in conjunction with the following where applicable: Employer's Requirements documents, Agreements to Lease, Structural Engineer's drawings and specifications, Civil Engineer's drawings and specifications, Survey Drawings, Party Wall/ Boundary Awards



REV	NOTES	DATE	BY
X	XXXXXXXX	XXXXXX	XX
X	XXXXXXXX	XXXXXX	XX



IMG1 Existing staircase balustrade
Scale 1:10

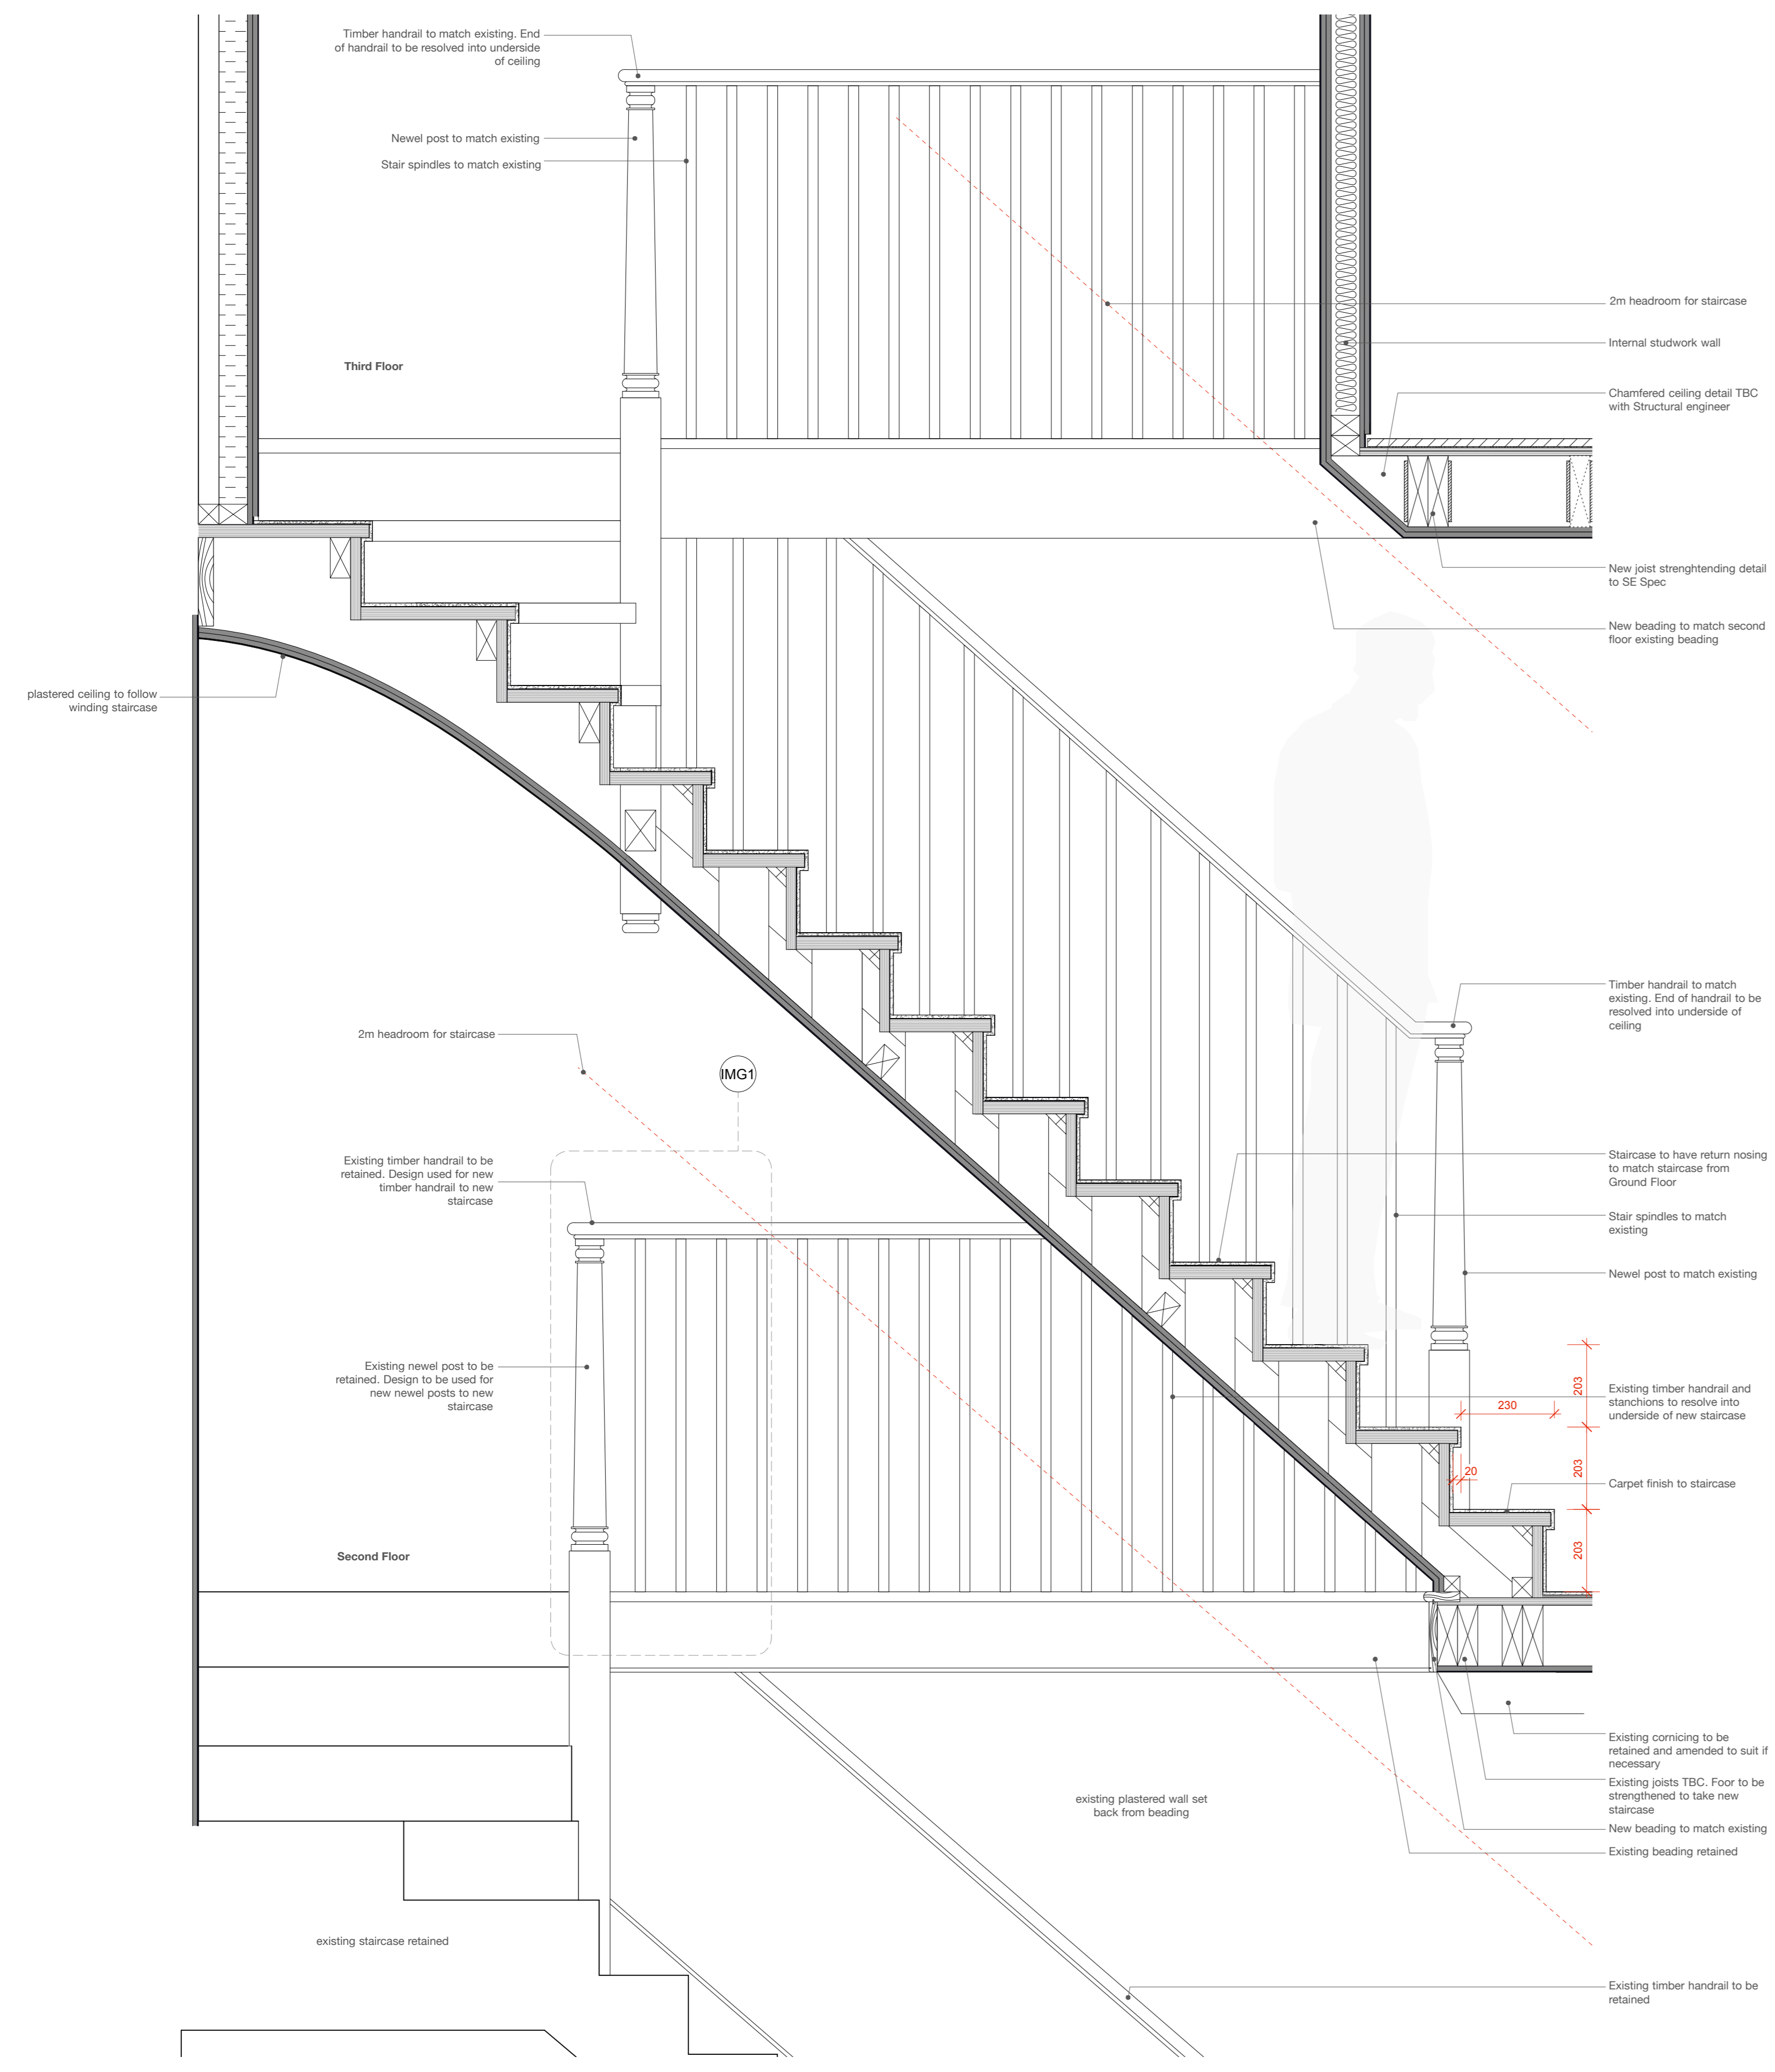

V1 Elevation of existing & proposed balustrade
Scale 1:10

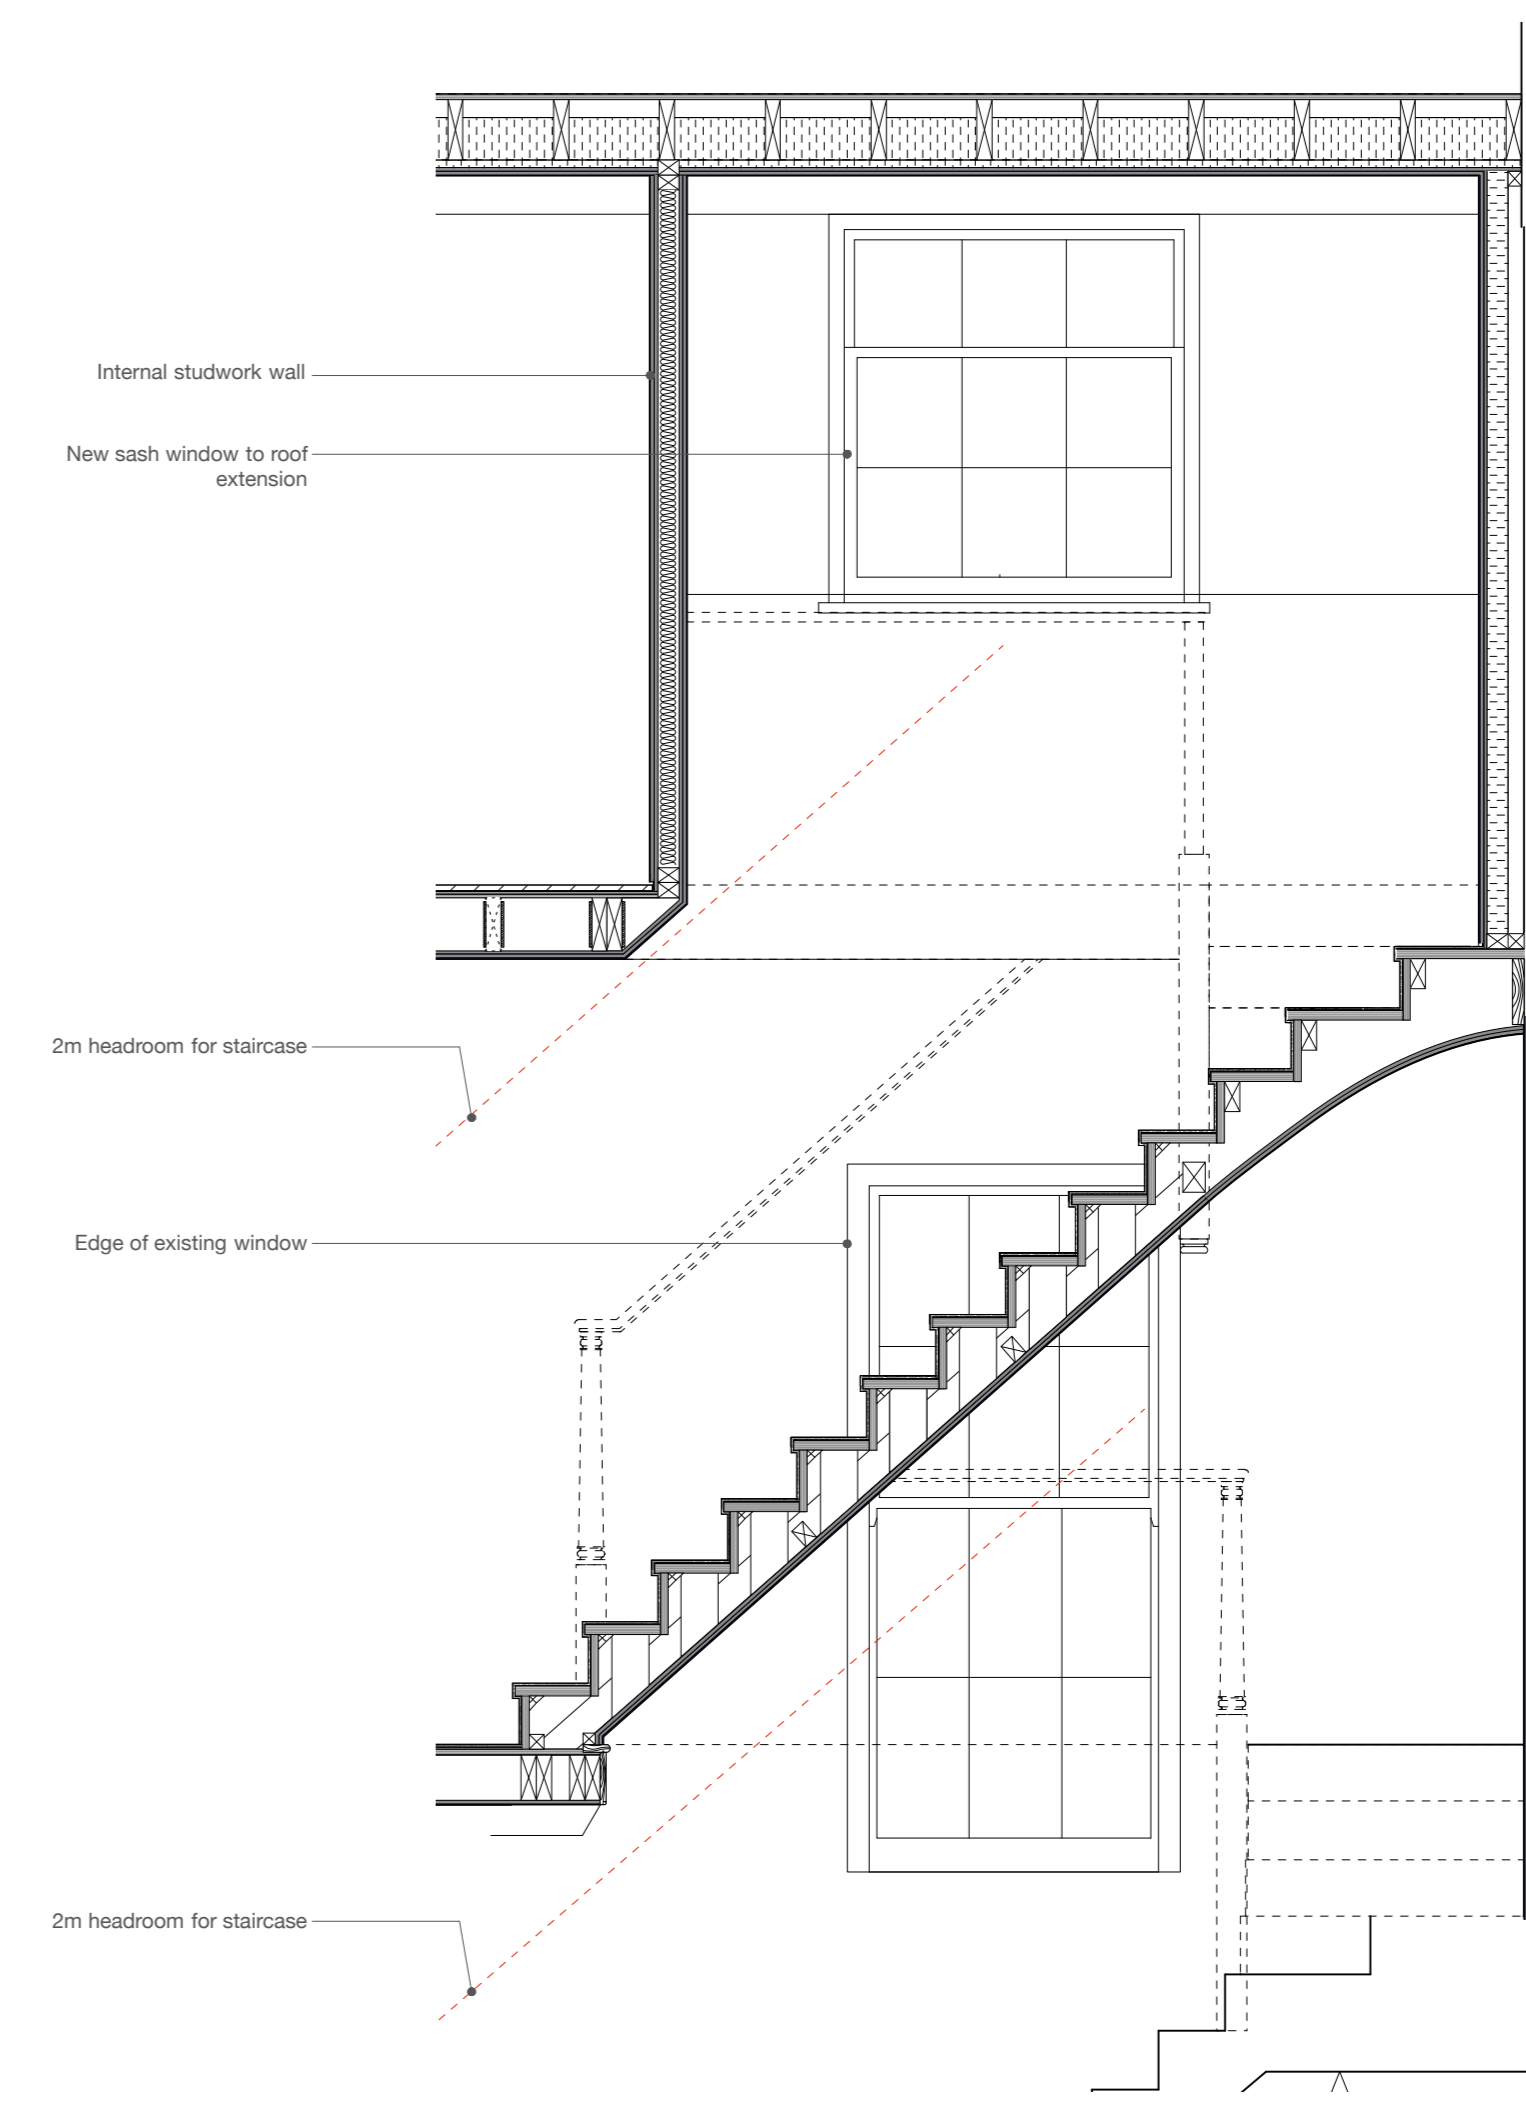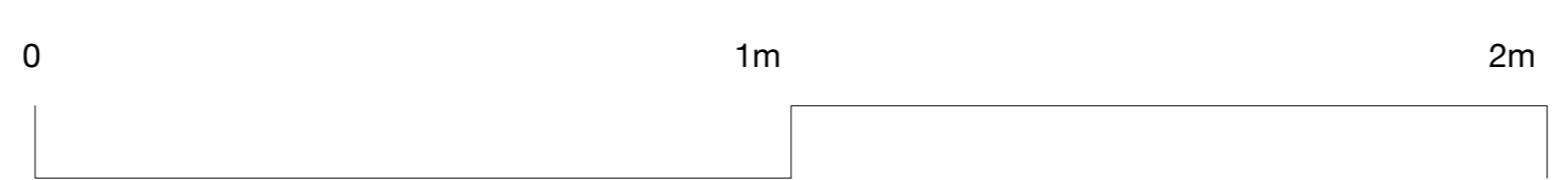

V2 Elevation of staircase and external windows
Scale 1:25

MAAPARCHITECTS
 V +44 (0)783 1818 512 M +44 (0)773 1045 701
 A +44 (0)7900 910 606 E info@maaparchitects.co.uk
 www.maaparchitects.co.uk

PLANNING

TITLE
 Second & Third Floor Staircase Details

PROJECT			
137 Albany Street, NW14AB			
for Mr & Mrs Skobodjan			
JOB NUMBER	DRAWING NUMBER	REVISION	DATE
020	(P/L) 500	0	16.10.2015
SCALE	DRAWN	CHECKED	
1:10 @ A1	AP	MA	