




01 Elevation - Proposed
Scale 1:50

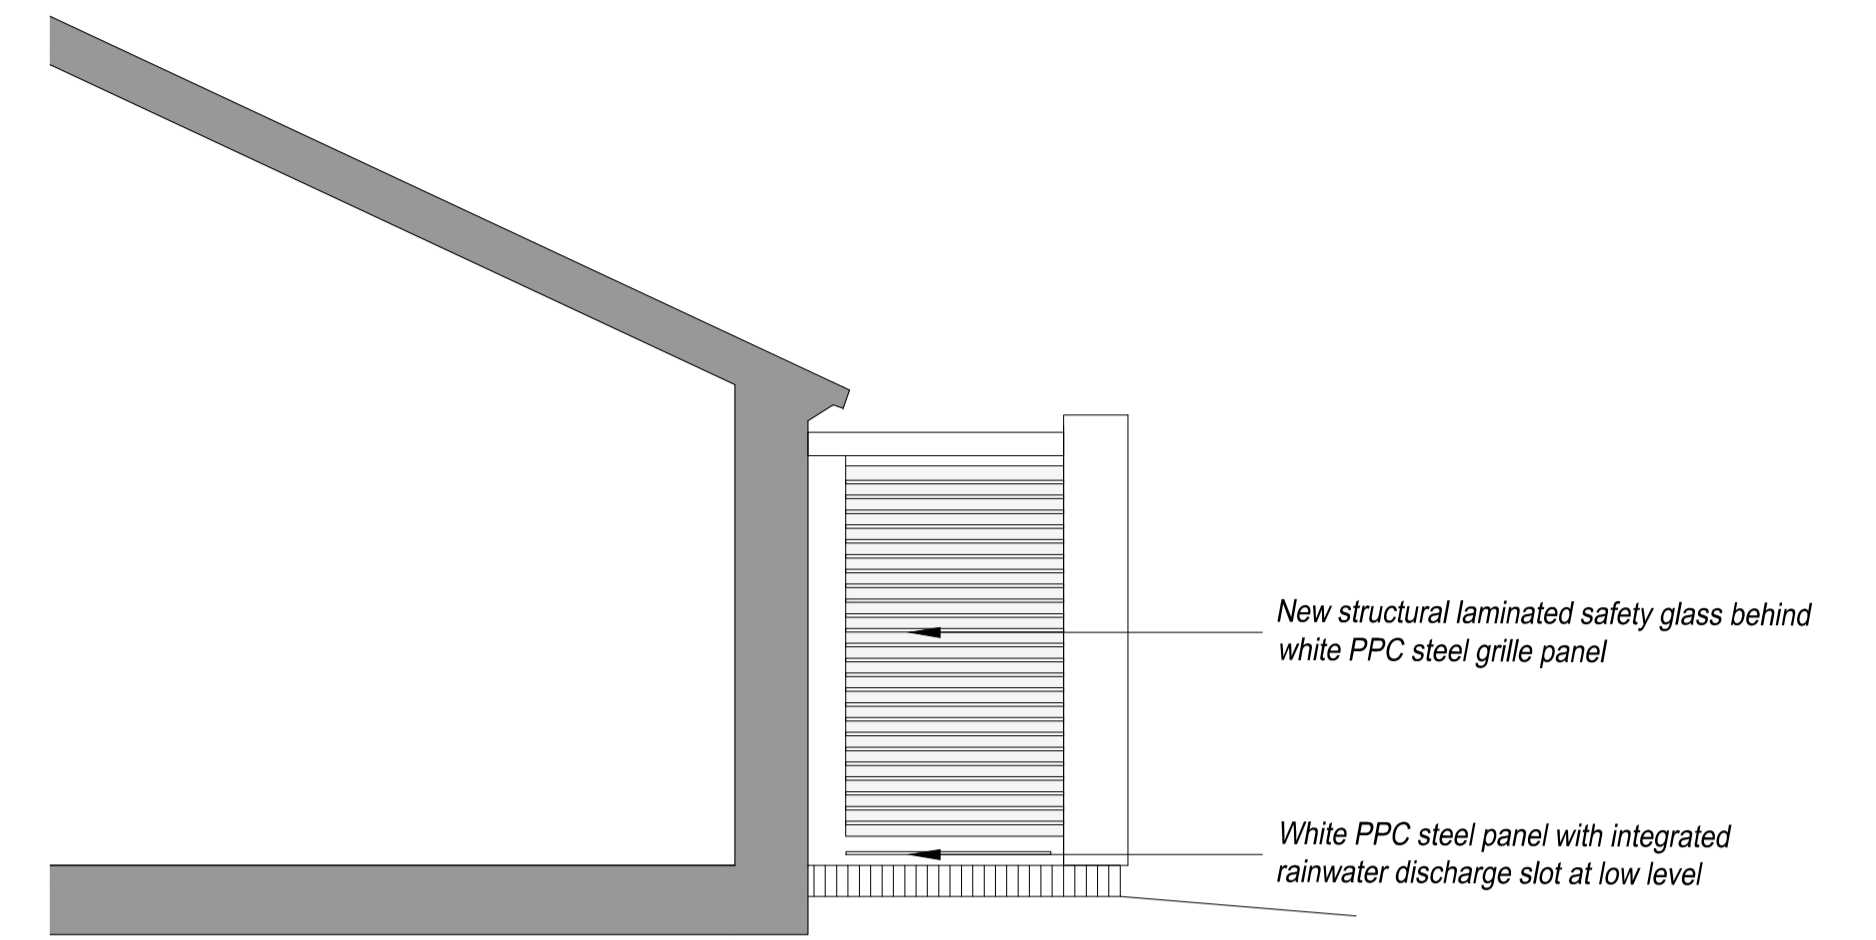


03 Section - Proposed
Scale 1:50

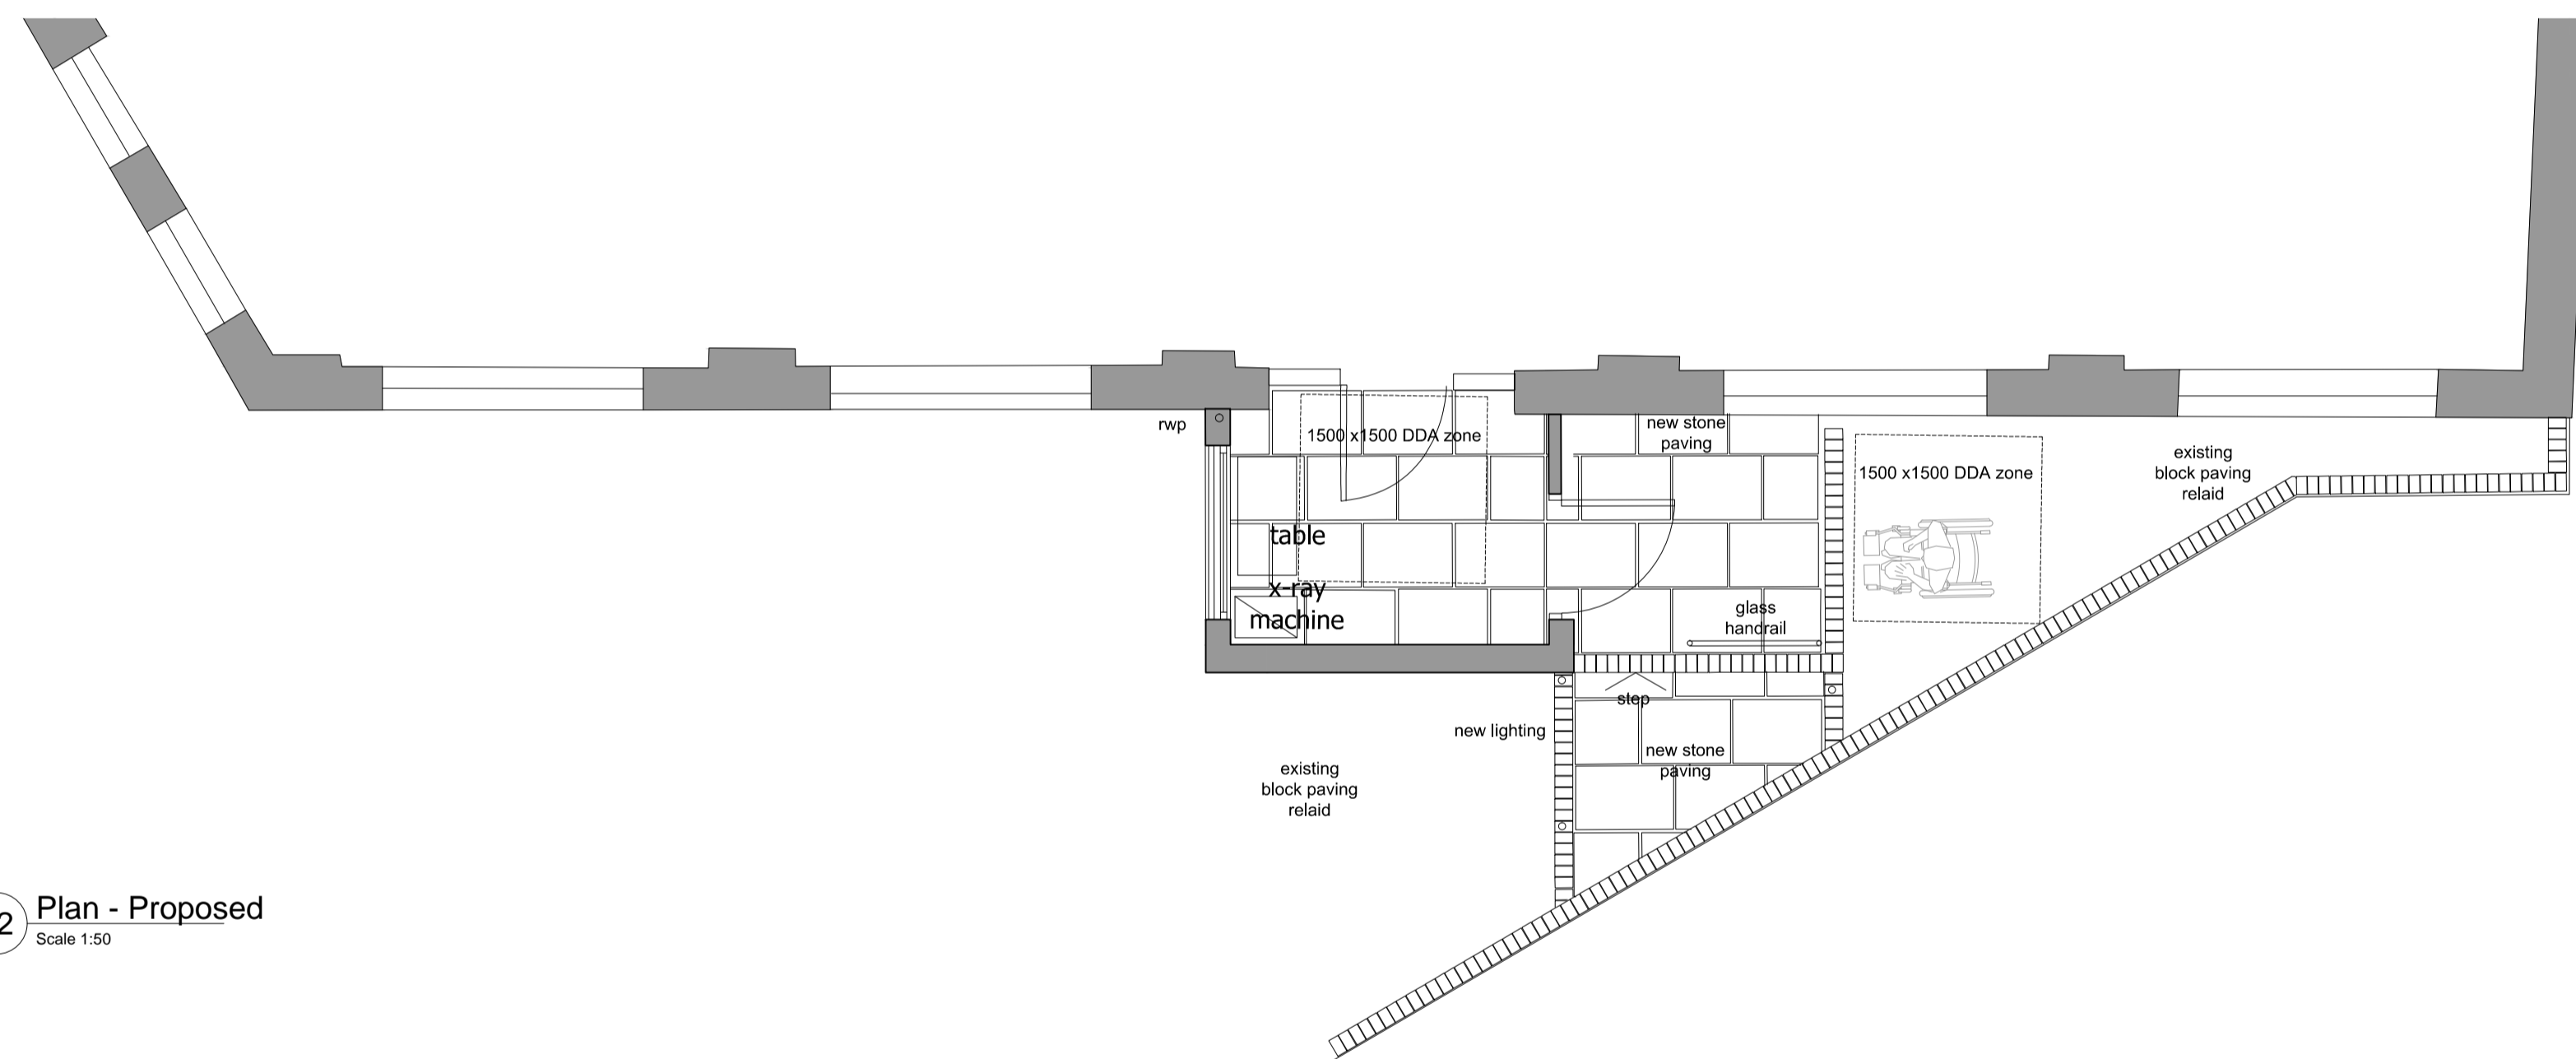

02 Plan - Proposed
Scale 1:50

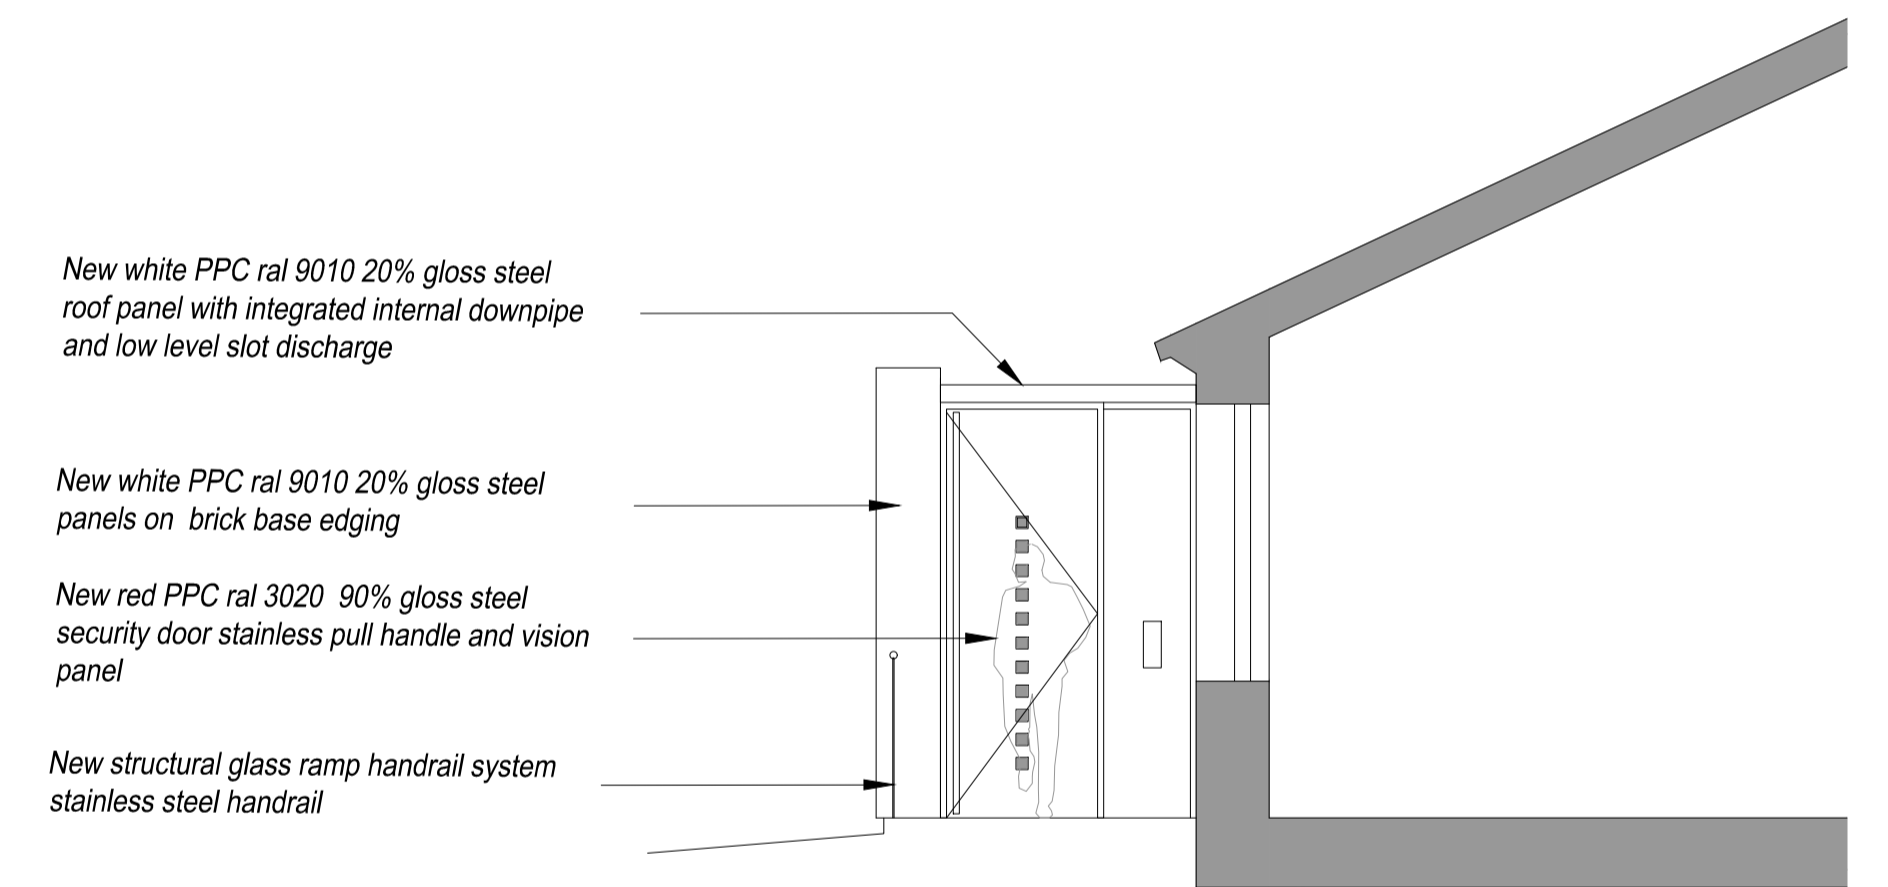

04 Section - Proposed
Scale 1:50

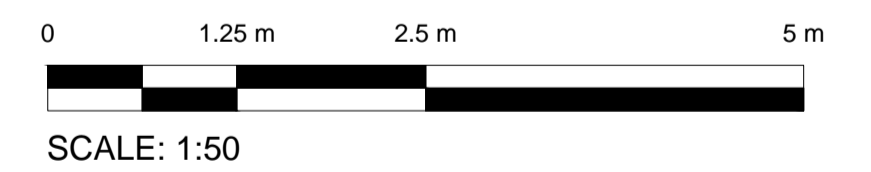

Request for planning		10/10/2015	
Ref	Revision	By	Date
STATUS: PLANNING			
CLIENT: UJIA		 <small>LONDON - QATAR - DUBAI - ABU DHABI</small> DESIGN BY - PR DATE - 10.2015 SCALE - 1:100 @ A1 CAD BY - PR SIGN OFF - PR	
ADDRESS: 1 TORRIANO MEWS LONDON NW5			
TITLE: LEVEL G PROPOSED ELEVATIONS			
Dwg No:	15.XXXX - G - DT13		0