



01 NE ELEVATION
SCALE 1:50

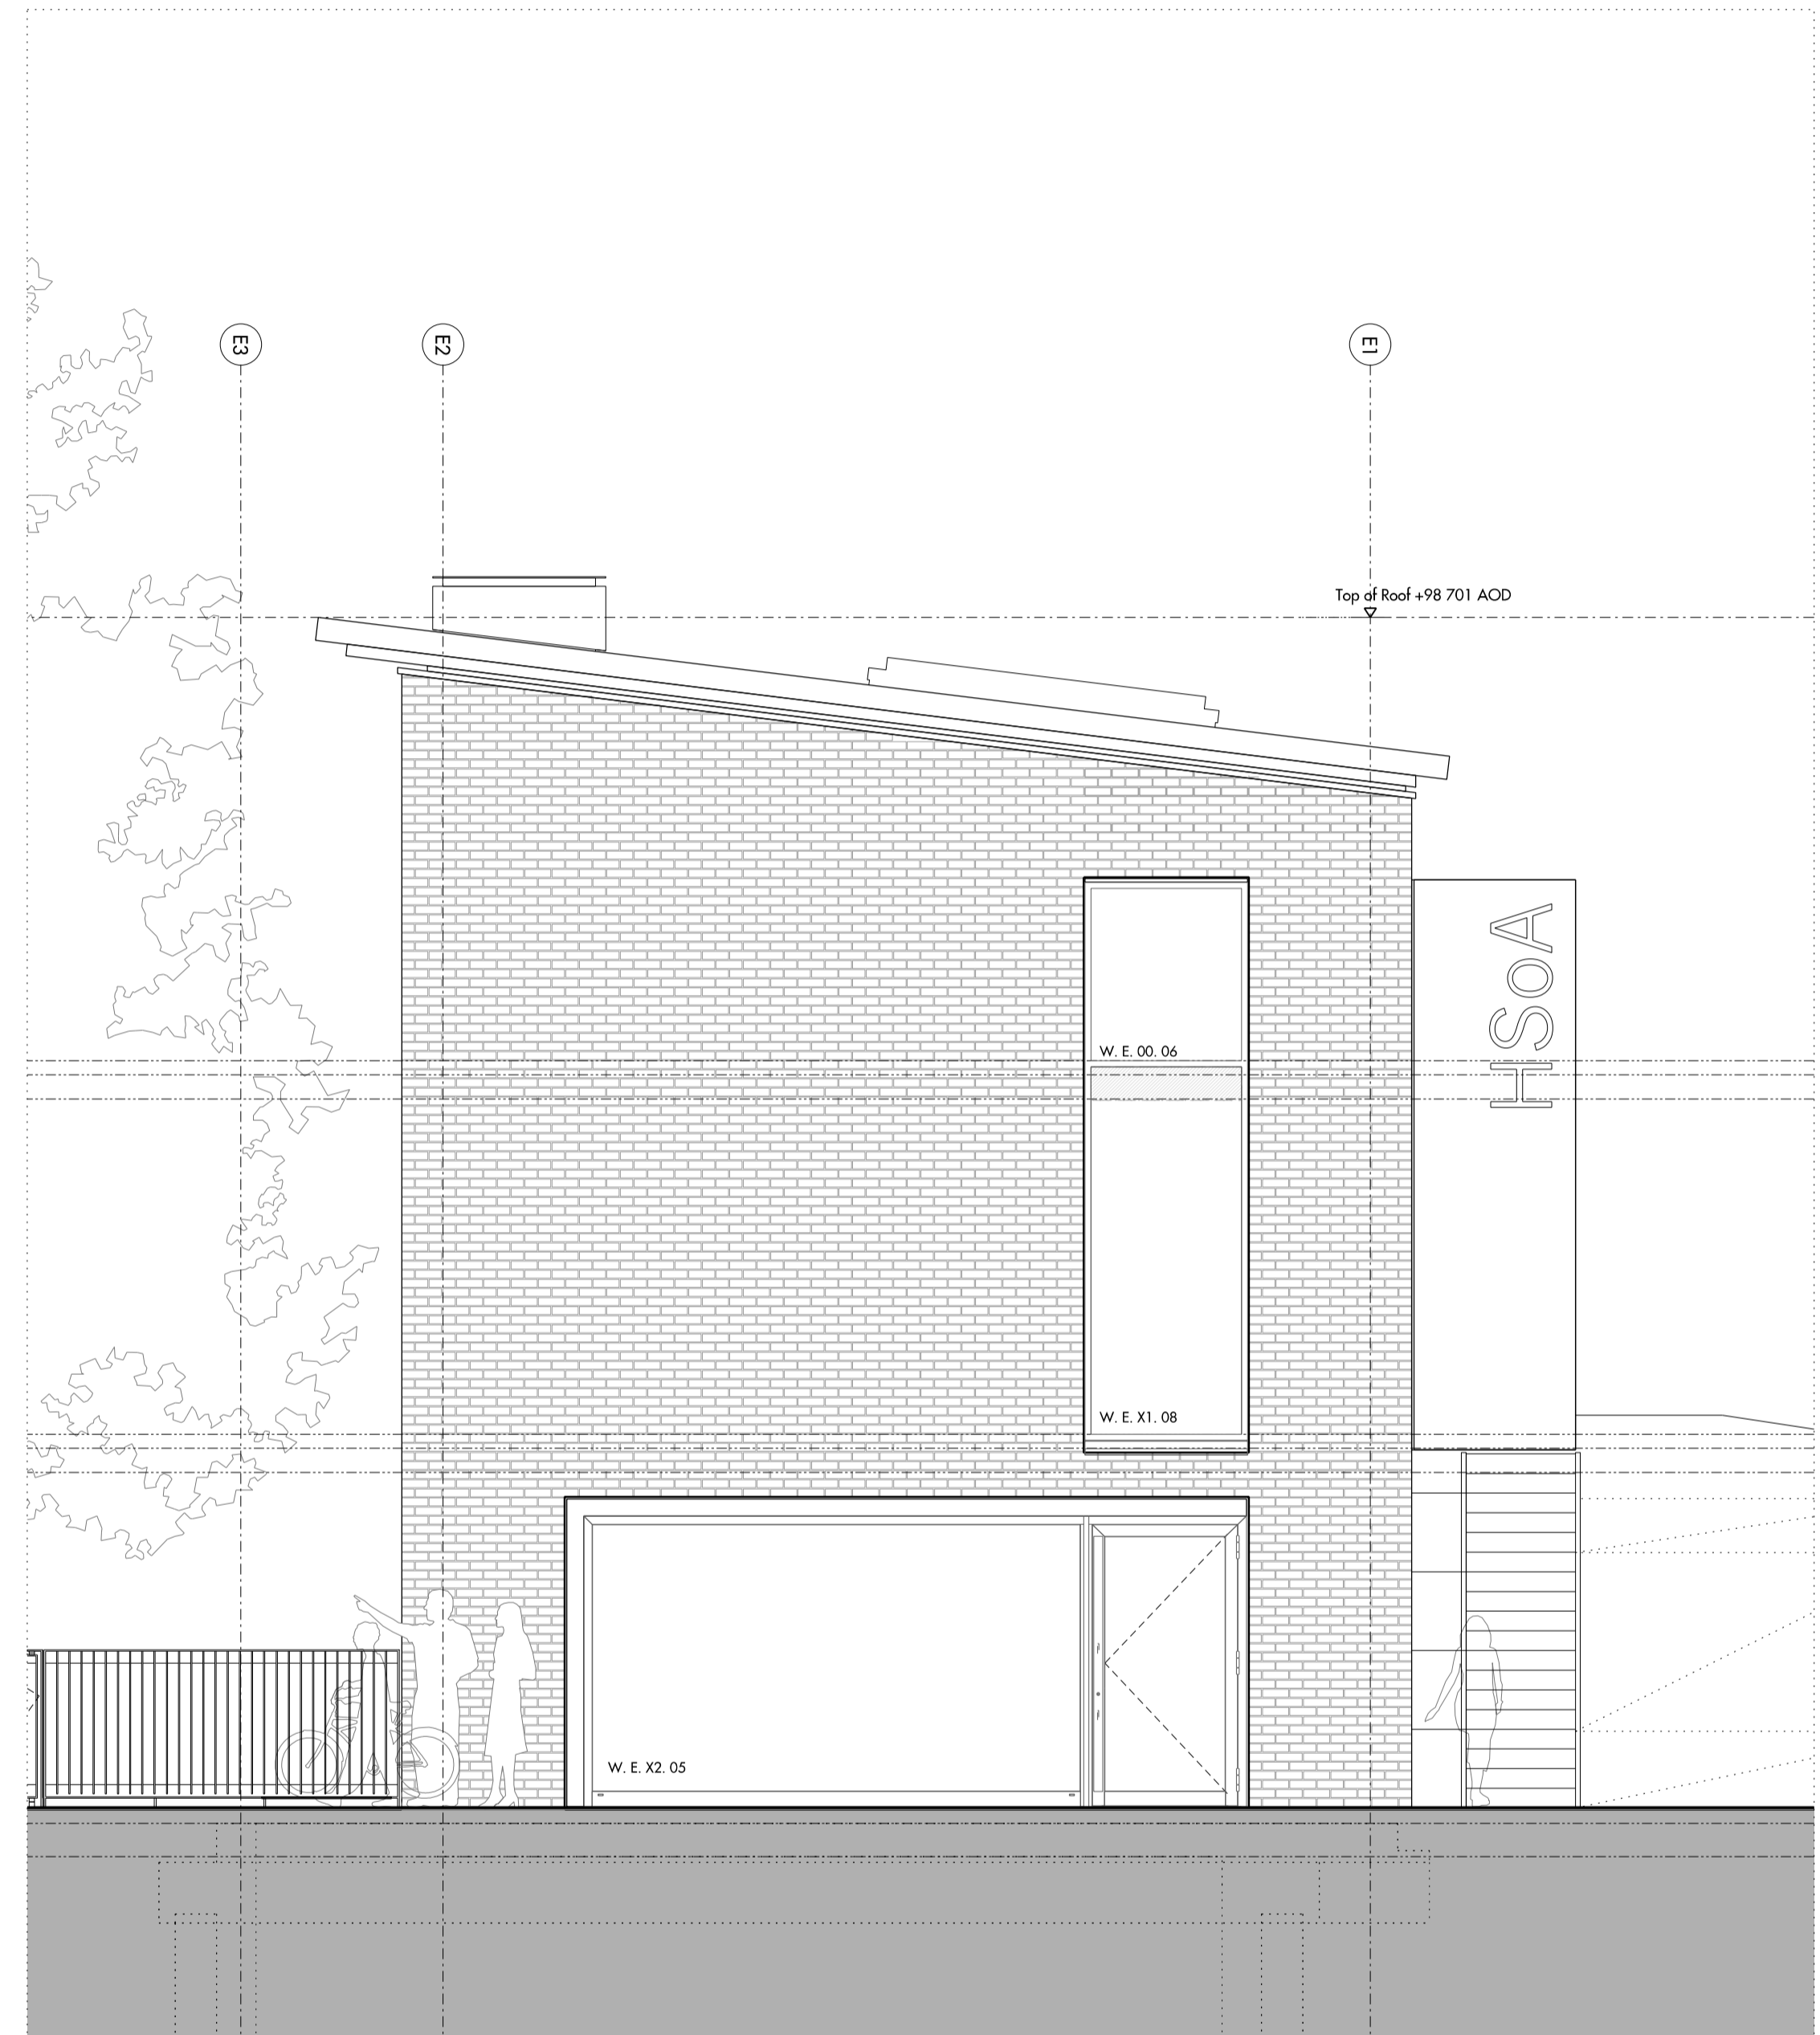

02 SW ELEVATION
SCALE 1:50

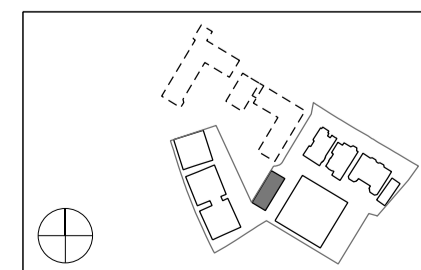

Do not scale from this drawing. Use figured dimensions only. Figured dimensions are in millimetres. All levels are in metres. All dimensions and levels shall be verified on site before proceeding with works. Detailed site survey to be carried out to verify positions and level relationships with site features and ordnance survey. Boundaries are indicative only and are to be verified by others. The architect must be notified of any discrepancy. Where building components are described in the specification as 'descriptive', then 'construction' information relating to those components on this drawing represent design intent only.

REV	DATE	DESCRIPTION	CKD	REV	DATE	DESCRIPTION	CKD
P1	04.10.2013	ISSUED FOR INFORMATION	HH	P8	01.07.2015	ISSUED FOR CO-ORDINATION	NR
P2	17.02.2014	ISSUED FOR INFORMATION	HH	T1	17.07.2015	PRE-CONSTRUCTION ISSUE FOR INFORMATION	NR
P3	19.03.2014	ISSUED FOR INFORMATION	SCS	C1	31.07.2015	ISSUED FOR CONSTRUCTION	NR
P4	03.12.2014	ISSUED FOR INFORMATION	NR	C2	17.11.2015	ISSUED FOR SIGNAGE APPLICATION APPROVAL	NR
P5	12.01.2015	ISSUED FOR INFORMATION	NR				
P6	11.02.2015	ISSUED FOR INFORMATION	NR				
P7	16.02.2015	ISSUED FOR MINOR MATERIAL AMENDMENT APPLICATION	NR				

telephone
facsimile
email

Allies and Morrison
85 Southwark Street
London SE1 0HX
020 7921 0100
020 7921 0101
info@alliesandmorrison.co.uk

A&M JOB NO: 809

KIDDERPORE AVENUE
BLOCK E : NE / SW ELEVATION
GENERAL ARRANGEMENT
809_03_06_202

SCALE 1:50@A1 1:100@A3

C2

Revision