
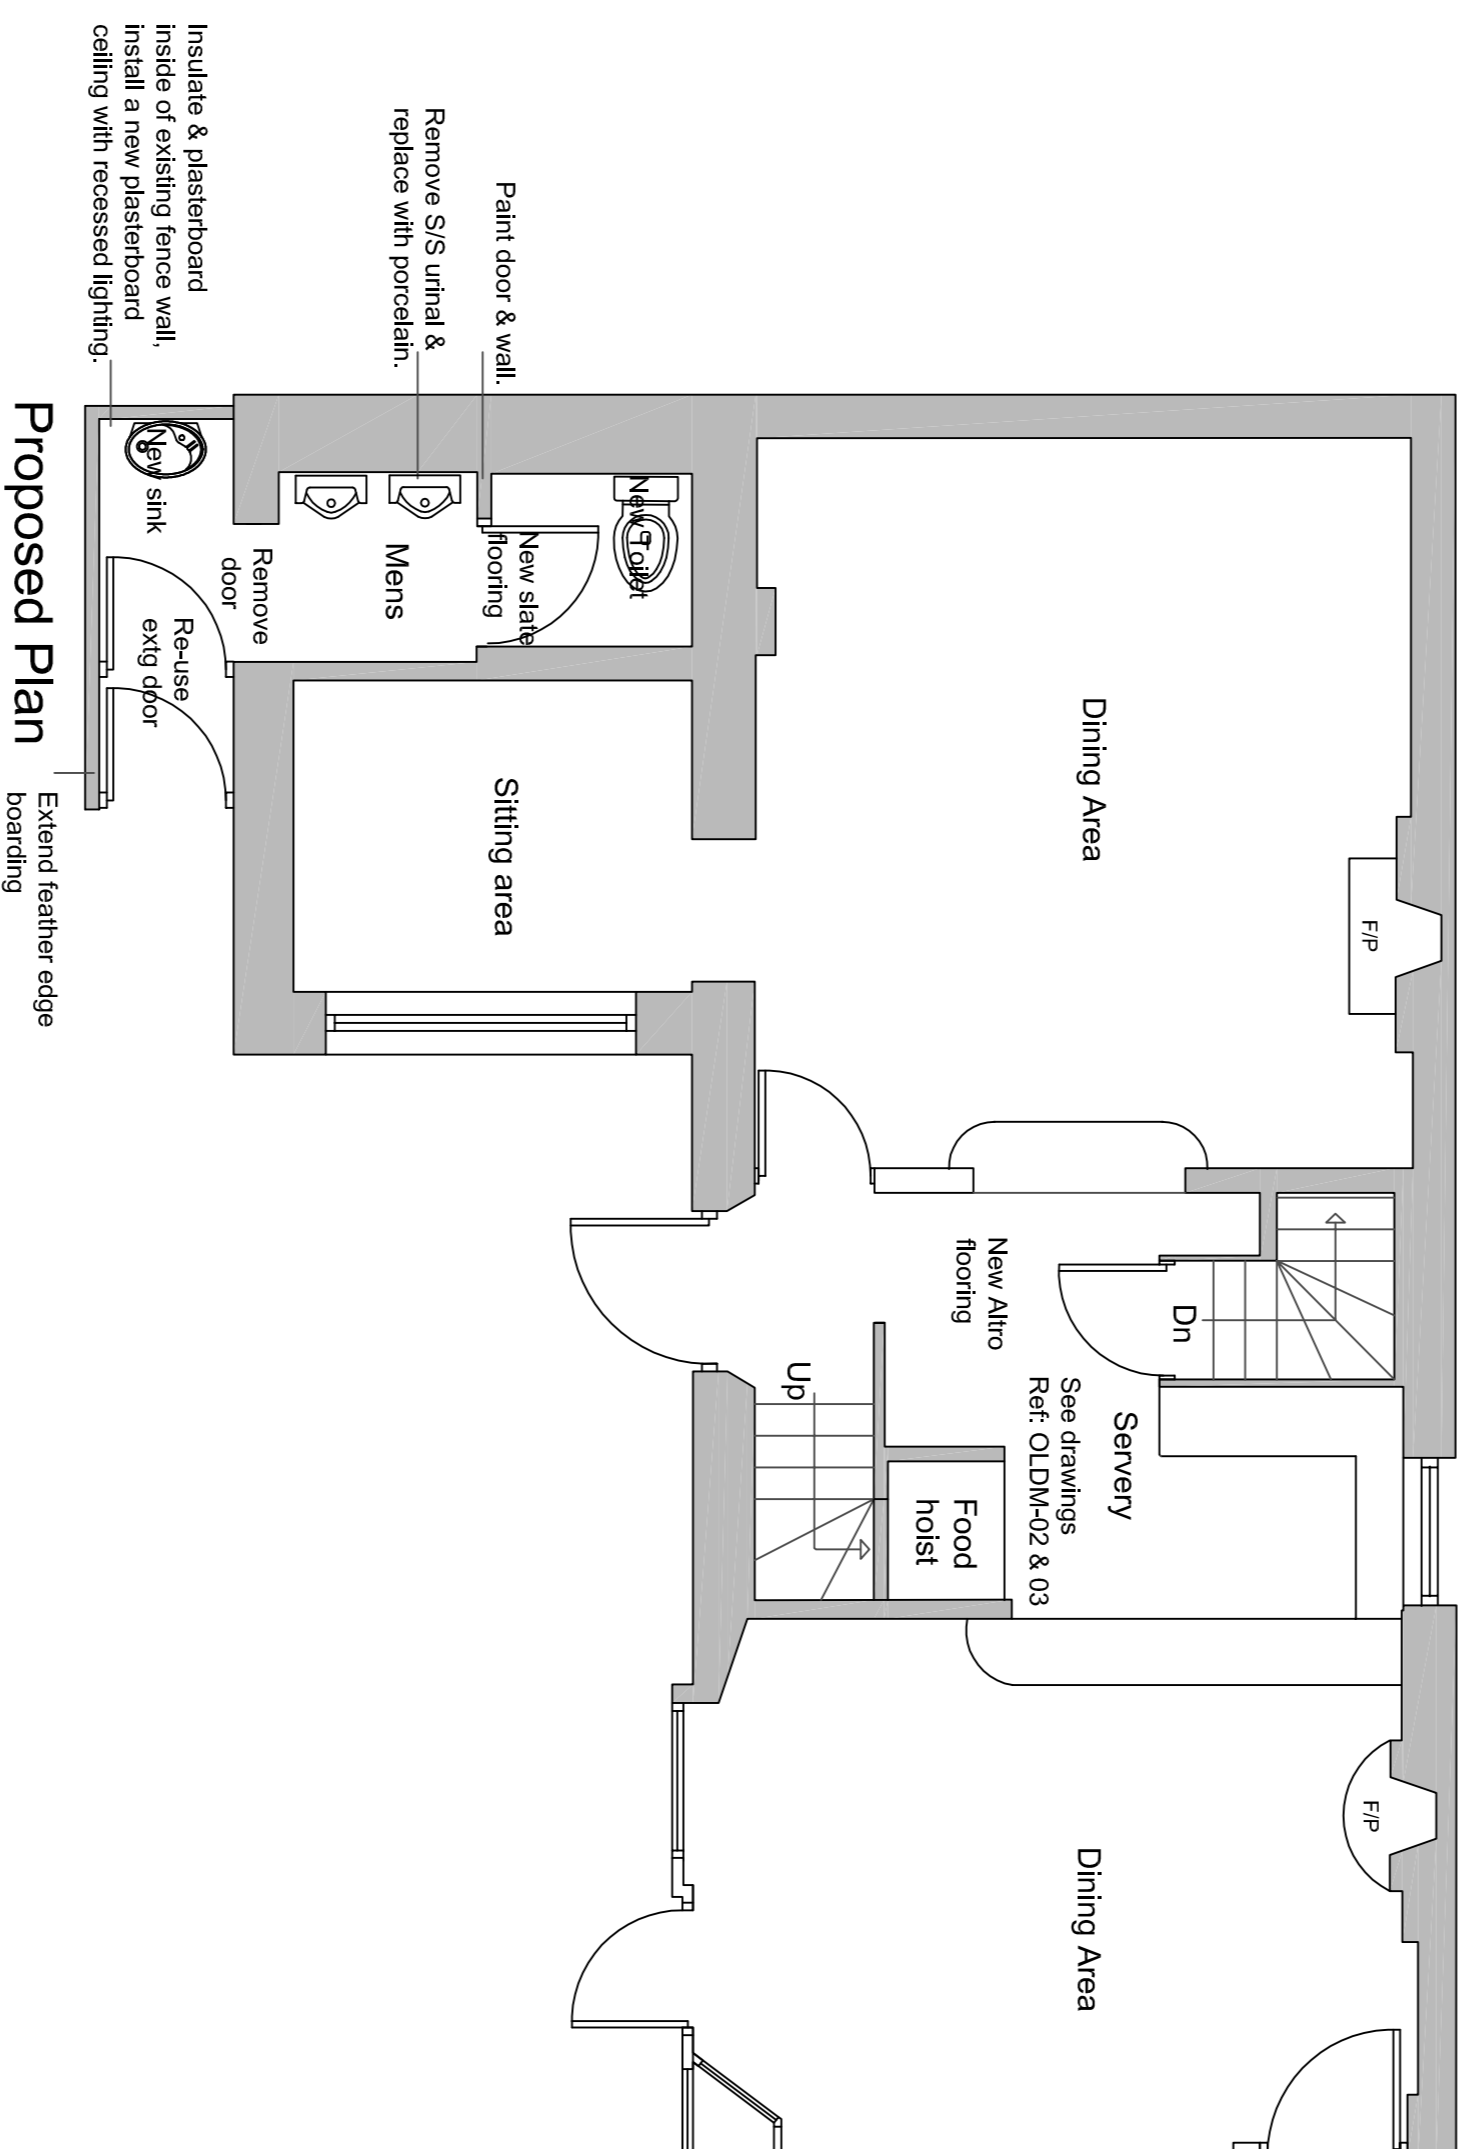


DO NOT SCALE FROM THIS DRAWING.
All stated dimensions to be verified on site and any discrepancies to be notified.

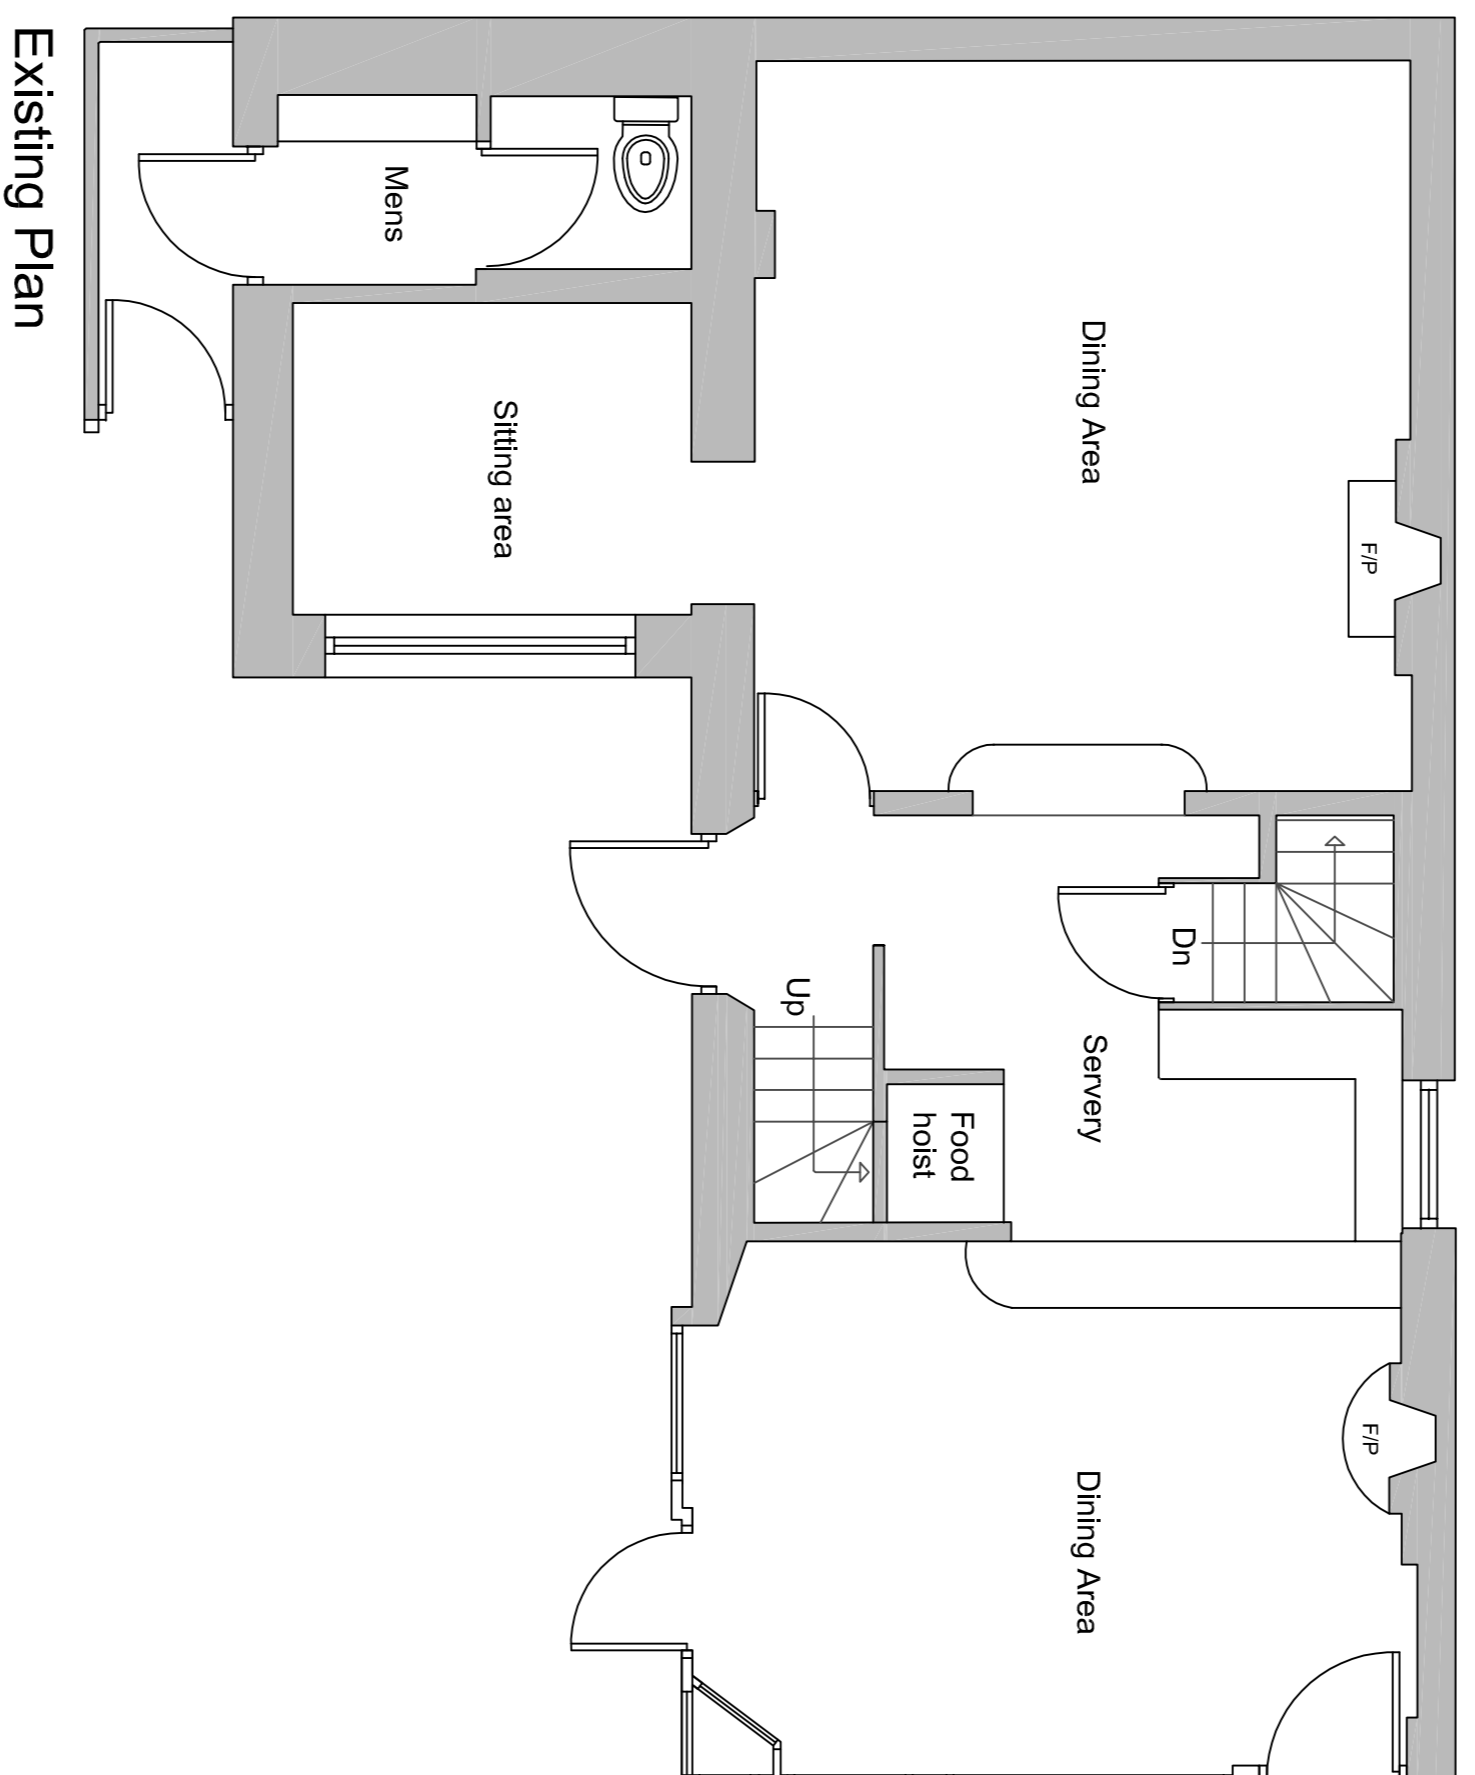

Paint door & wall.
Remove S/S urinal & replace with porcelain.
Remove door & wall.
Remove door
Re-use exit door
Extend leather edge boarding up to the underside of the polycarbonate roof.
Insulate & plasterboard inside of existing fence wall, install a new plasterboard ceiling with recessed lighting.

Proposed Plan

Existing Plan

Rev no.	Revision note	Date	Drawn By	Checked

Client
Fuller Smith & Turner

Drawn By
Wall Street INTERIORS

Unit 4, Redbourn Industrial Centre, High Street,
Redbourn, St Albans, Hertfordshire AL3 7LG
Telephone: 01582 793367 Facsimile: 01582 793740

Project
Old Mitre
At
1 Ely Place
London
EC1N 6SJ

Drawing
Existing & Proposed Plans

Drawn By	HG	Checked By	CA
Scale	1:50	Date	Sept 15

Drawing no. QLDM-01