



EXISTING SECOND FLOOR FLAT (flat D)  
1-bed flat

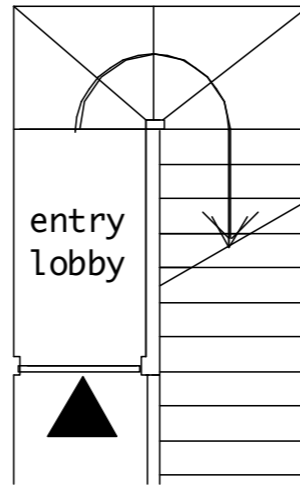

EXISTING FLAT  
ENTRY FROM  
FIRST FLOOR LANDING

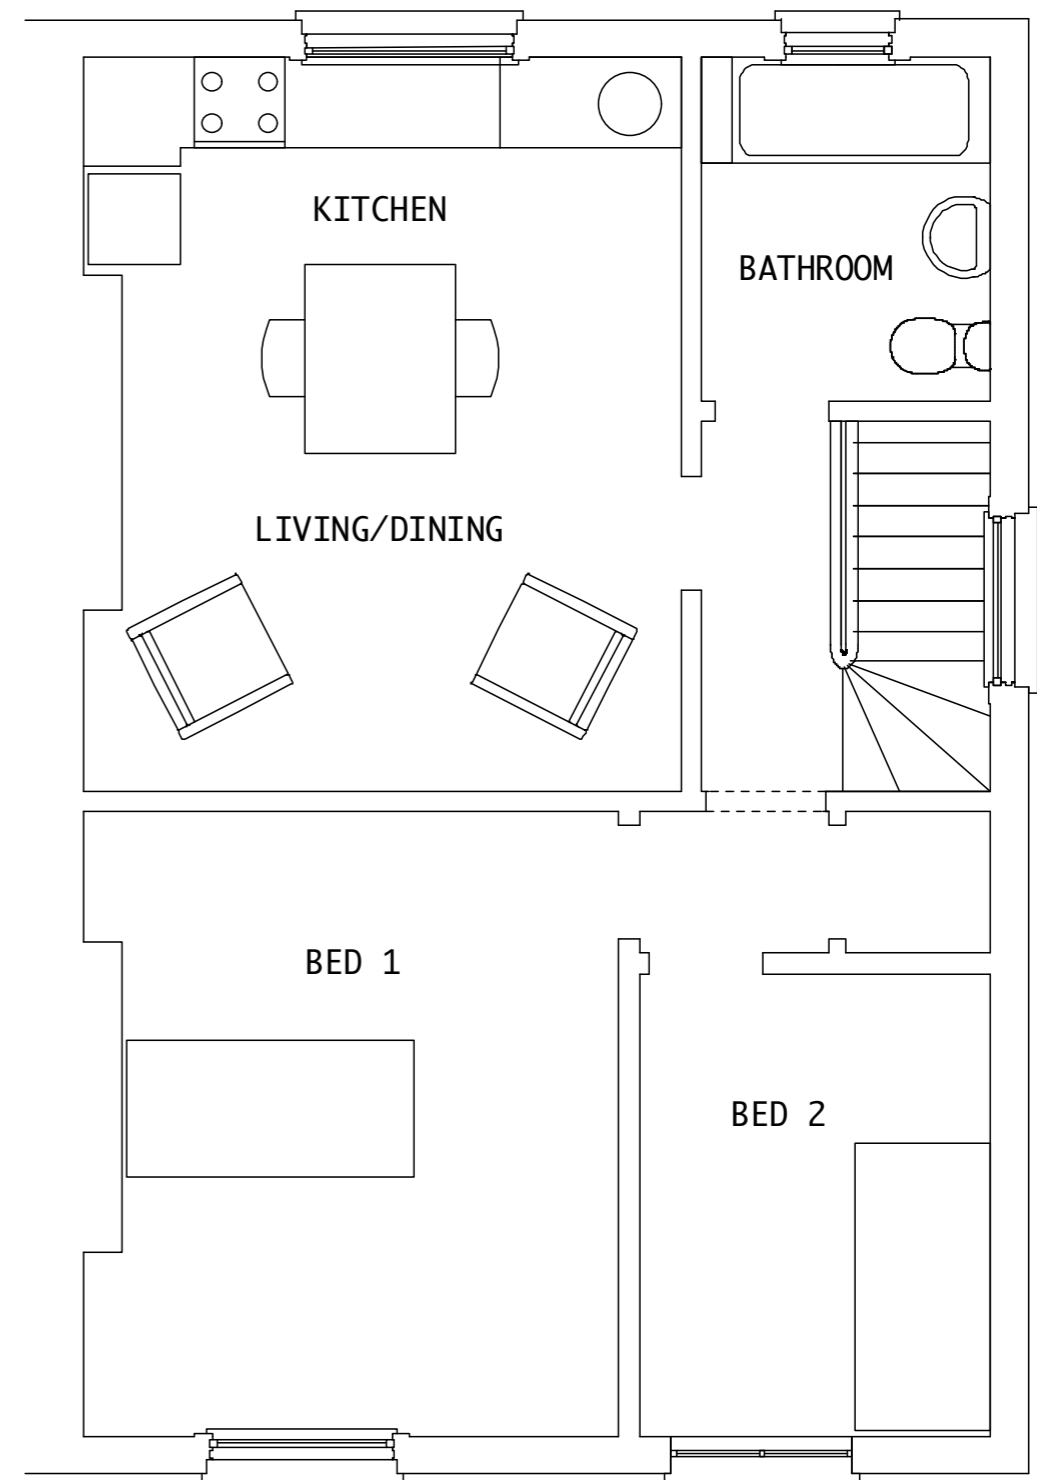

PROPOSED SECOND FLOOR FLAT (flat D)  
2-bed flat



Tom Young Architects own copyright for this drawing	
PROJECT TITLE	19d Highgate West Hill
JOB NUMBER	1503
SCALE	1:50
DATE	19/11/15
ISSUE	cert of lawful use
CAD-FILE	1503-AD.mcd

DISCIPLINE	A = architectural S = structural M = mechanical E = electrical
SERIES	0 cover sheet 1 site, roof, floor plans 2 elevations 3 sections 4 enlarged plans, elevations & sections 5 details 8 schedules

**TOM YOUNG ARCHITECTS**

19 Bassett St  
London NW5 4PG  
020 7482 6150

tom@tomyoungarchitects.co.uk

existing flat D plan

discipline	series	sheet	rev
A	01	07	