
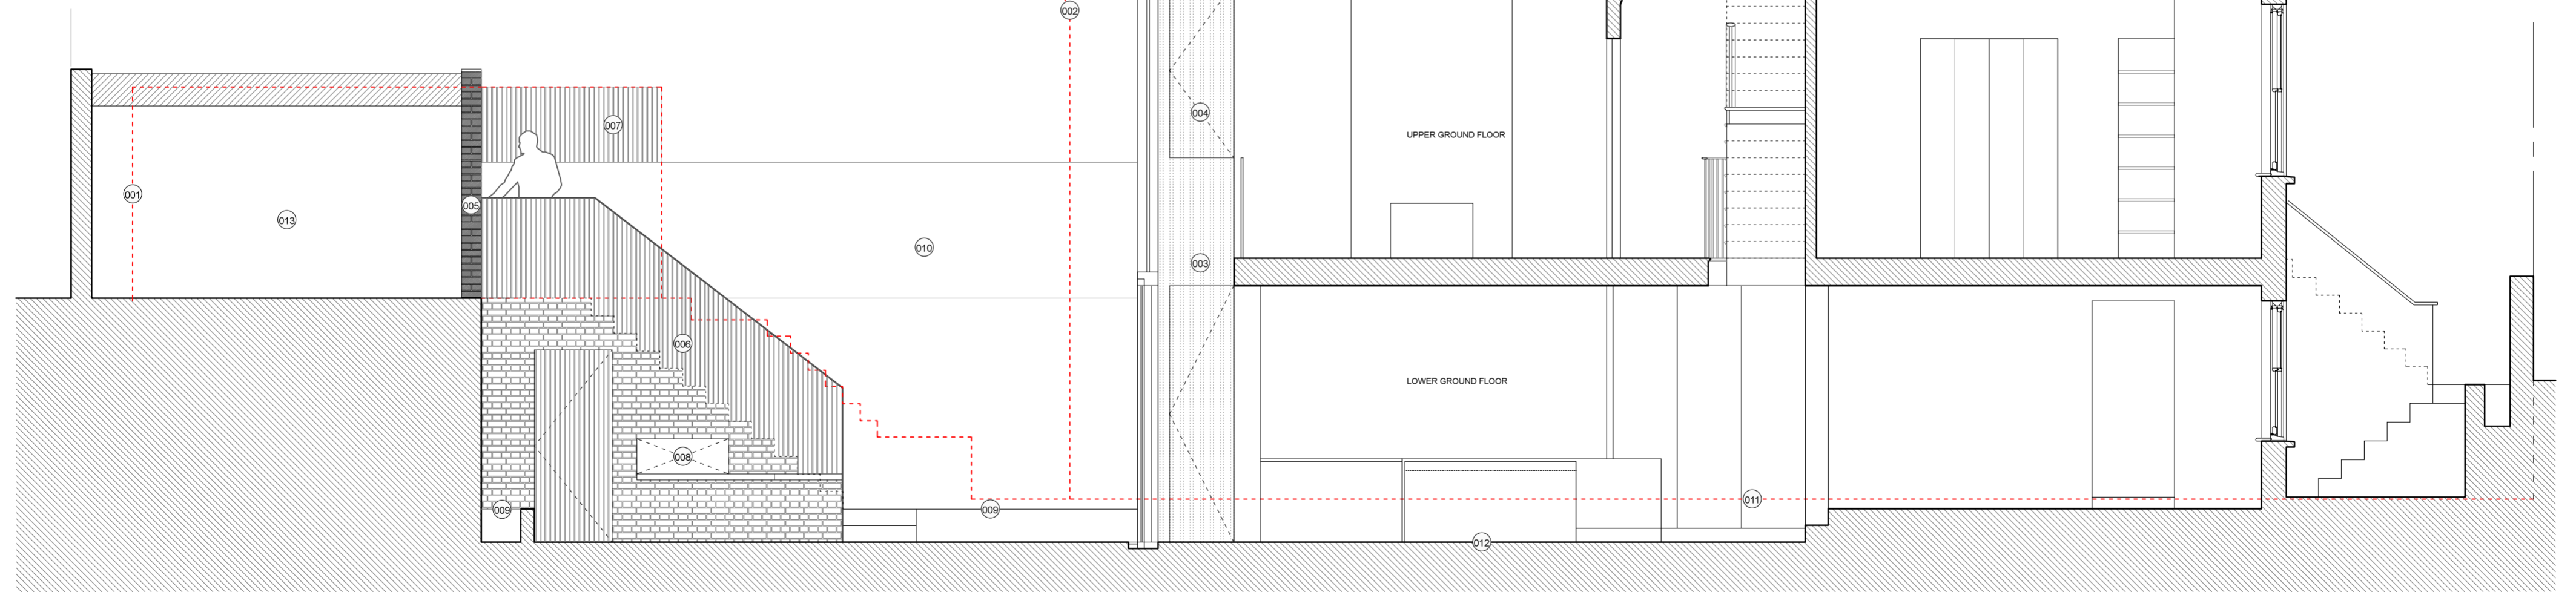


0 0.5 1 2

NOTES

ALL SETTING-OUT TO BE CONFIRMED ON SITE WITH ARCHITECT DRAWINGS
TO BE READ IN CONJUNCTION WITH STRUCTURAL ENGINEER'S DRAWINGS

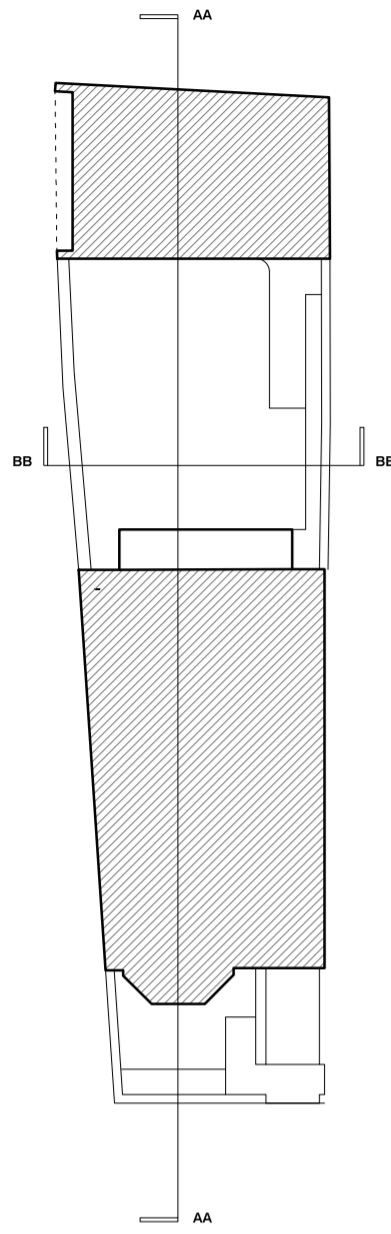

KEY

- | | | | |
|-----|---|-----|---|
| 001 | EXISTING PROFILE OF GARAGES & LANDSCAPING | 007 | PROPOSED TIMBER PRIVACY SCREEN IN MATCHING MATERIAL TO REAR PROJECTION - HEIGHT & PROFILE TO MATCH EXISTING PROFILE OF GARAGE |
| 002 | EXISTING PROFILE OF REAR CANTED BAY - TO BE DEMOLISHED | 008 | PROPOSED BBQ OPENING IN BRICK STAIR |
| 003 | PROPOSED NEW REAR PROJECTION - FORMED IN GLASS AND TIMBER | 009 | PROPOSED NEW LOW LEVEL PLANTER |
| 004 | PROPOSED TIMBER FINIS TO REAR PROJECTION - SIDE TO OPEN FOR VENTILATION TO RECEPTION ROOM | 010 | EXISTING BRICK BOUNDARY WALL |
| 005 | PROPOSED NEW GARAGE IN MATCHING TEXTURE/COLOUR BRICK TO THE MAIN HOUSE | 011 | EXISTING LEVEL OF LOWER GROUND FLOOR |
| 006 | PROPOSED NEW INTERNAL STAIR FROM GARAGE TO GARDEN AREA - FORMED IN SOLID TIMBER FINIS | 012 | PROPOSED LEVEL OF LOWER GROUND FLOOR |
| | | 013 | PROPOSED AMENDED SINGLE GARAGE |

MARTYN CLARKE ARCHITECTURE LTD

78 CROUCH HILL
LONDON N8 9EE
020 7263 7121

info@martyndarkearchitecture.com

Project Suhail & Kelsey Shaikh
11 Holmdale Road
London, NW6 1BE

Project No.
6228

Date SEPTEMBER 2015
Scale / Format 1:50 @ A2

Drawing No.
6228_03_201

Drawing Name PROPOSED SECTION AA
Revision -

PLANNING