


No. 23
Hampstead Hill Gardens

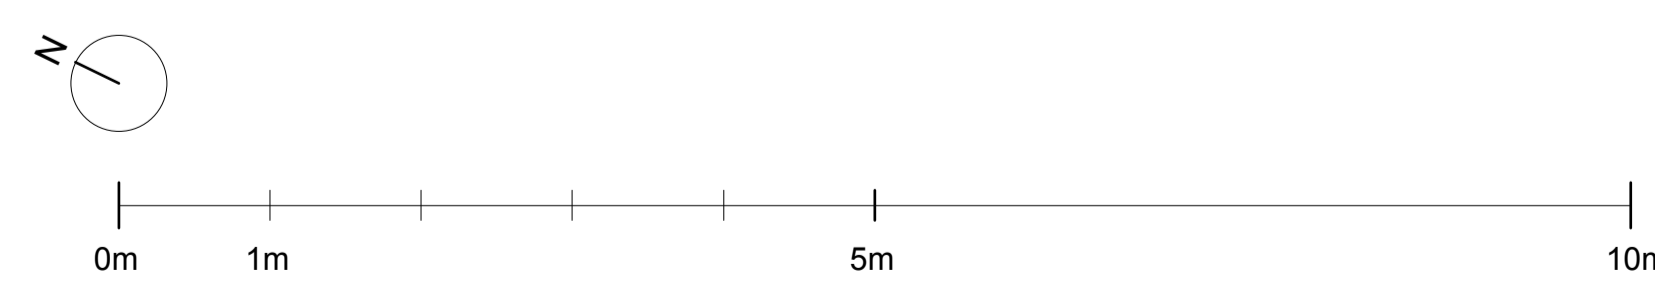

REVISIONS	NO.	DESCRIPTION	DATE
	1	initial plan application	
	A	12/0/15 minor material amendment	
	B	12/0/15 minor material amendment	
	C	18/1/15 minor material amendment revised submission	

planning

DRAWING NOT TO BE SCALED.
ALL DIMENSIONS TO BE CHECKED ON SITE.
REFER TO ALL OTHER RELEVANT DRAWINGS AND SPECIFICATIONS.
IN CASE OF ANY DISCREPANCY OR AMBIGUITY REFER TO CA

PROJECT	Hampstead Hill Gardens
DRAWING	Proposed LGF plan
SCALE	1:50 @ A1
DATE	Nov-15
DRAWING	596_20.1
REV	C

Walker Bushe Architects
Buildings and Interiors
6 Highbury Corner
Highbury Crescent
London N5 1RD
020 7697 0707
020 7697 0808
studio@walkerbushe.co.uk