


This drawing is prepared for the purposes of a planning application and to show design intent only. The information contained herein must not be used for costing, construction, engineering or any other purposes without agreement in writing from Waugh Thistleton Architects Ltd.

NOTES

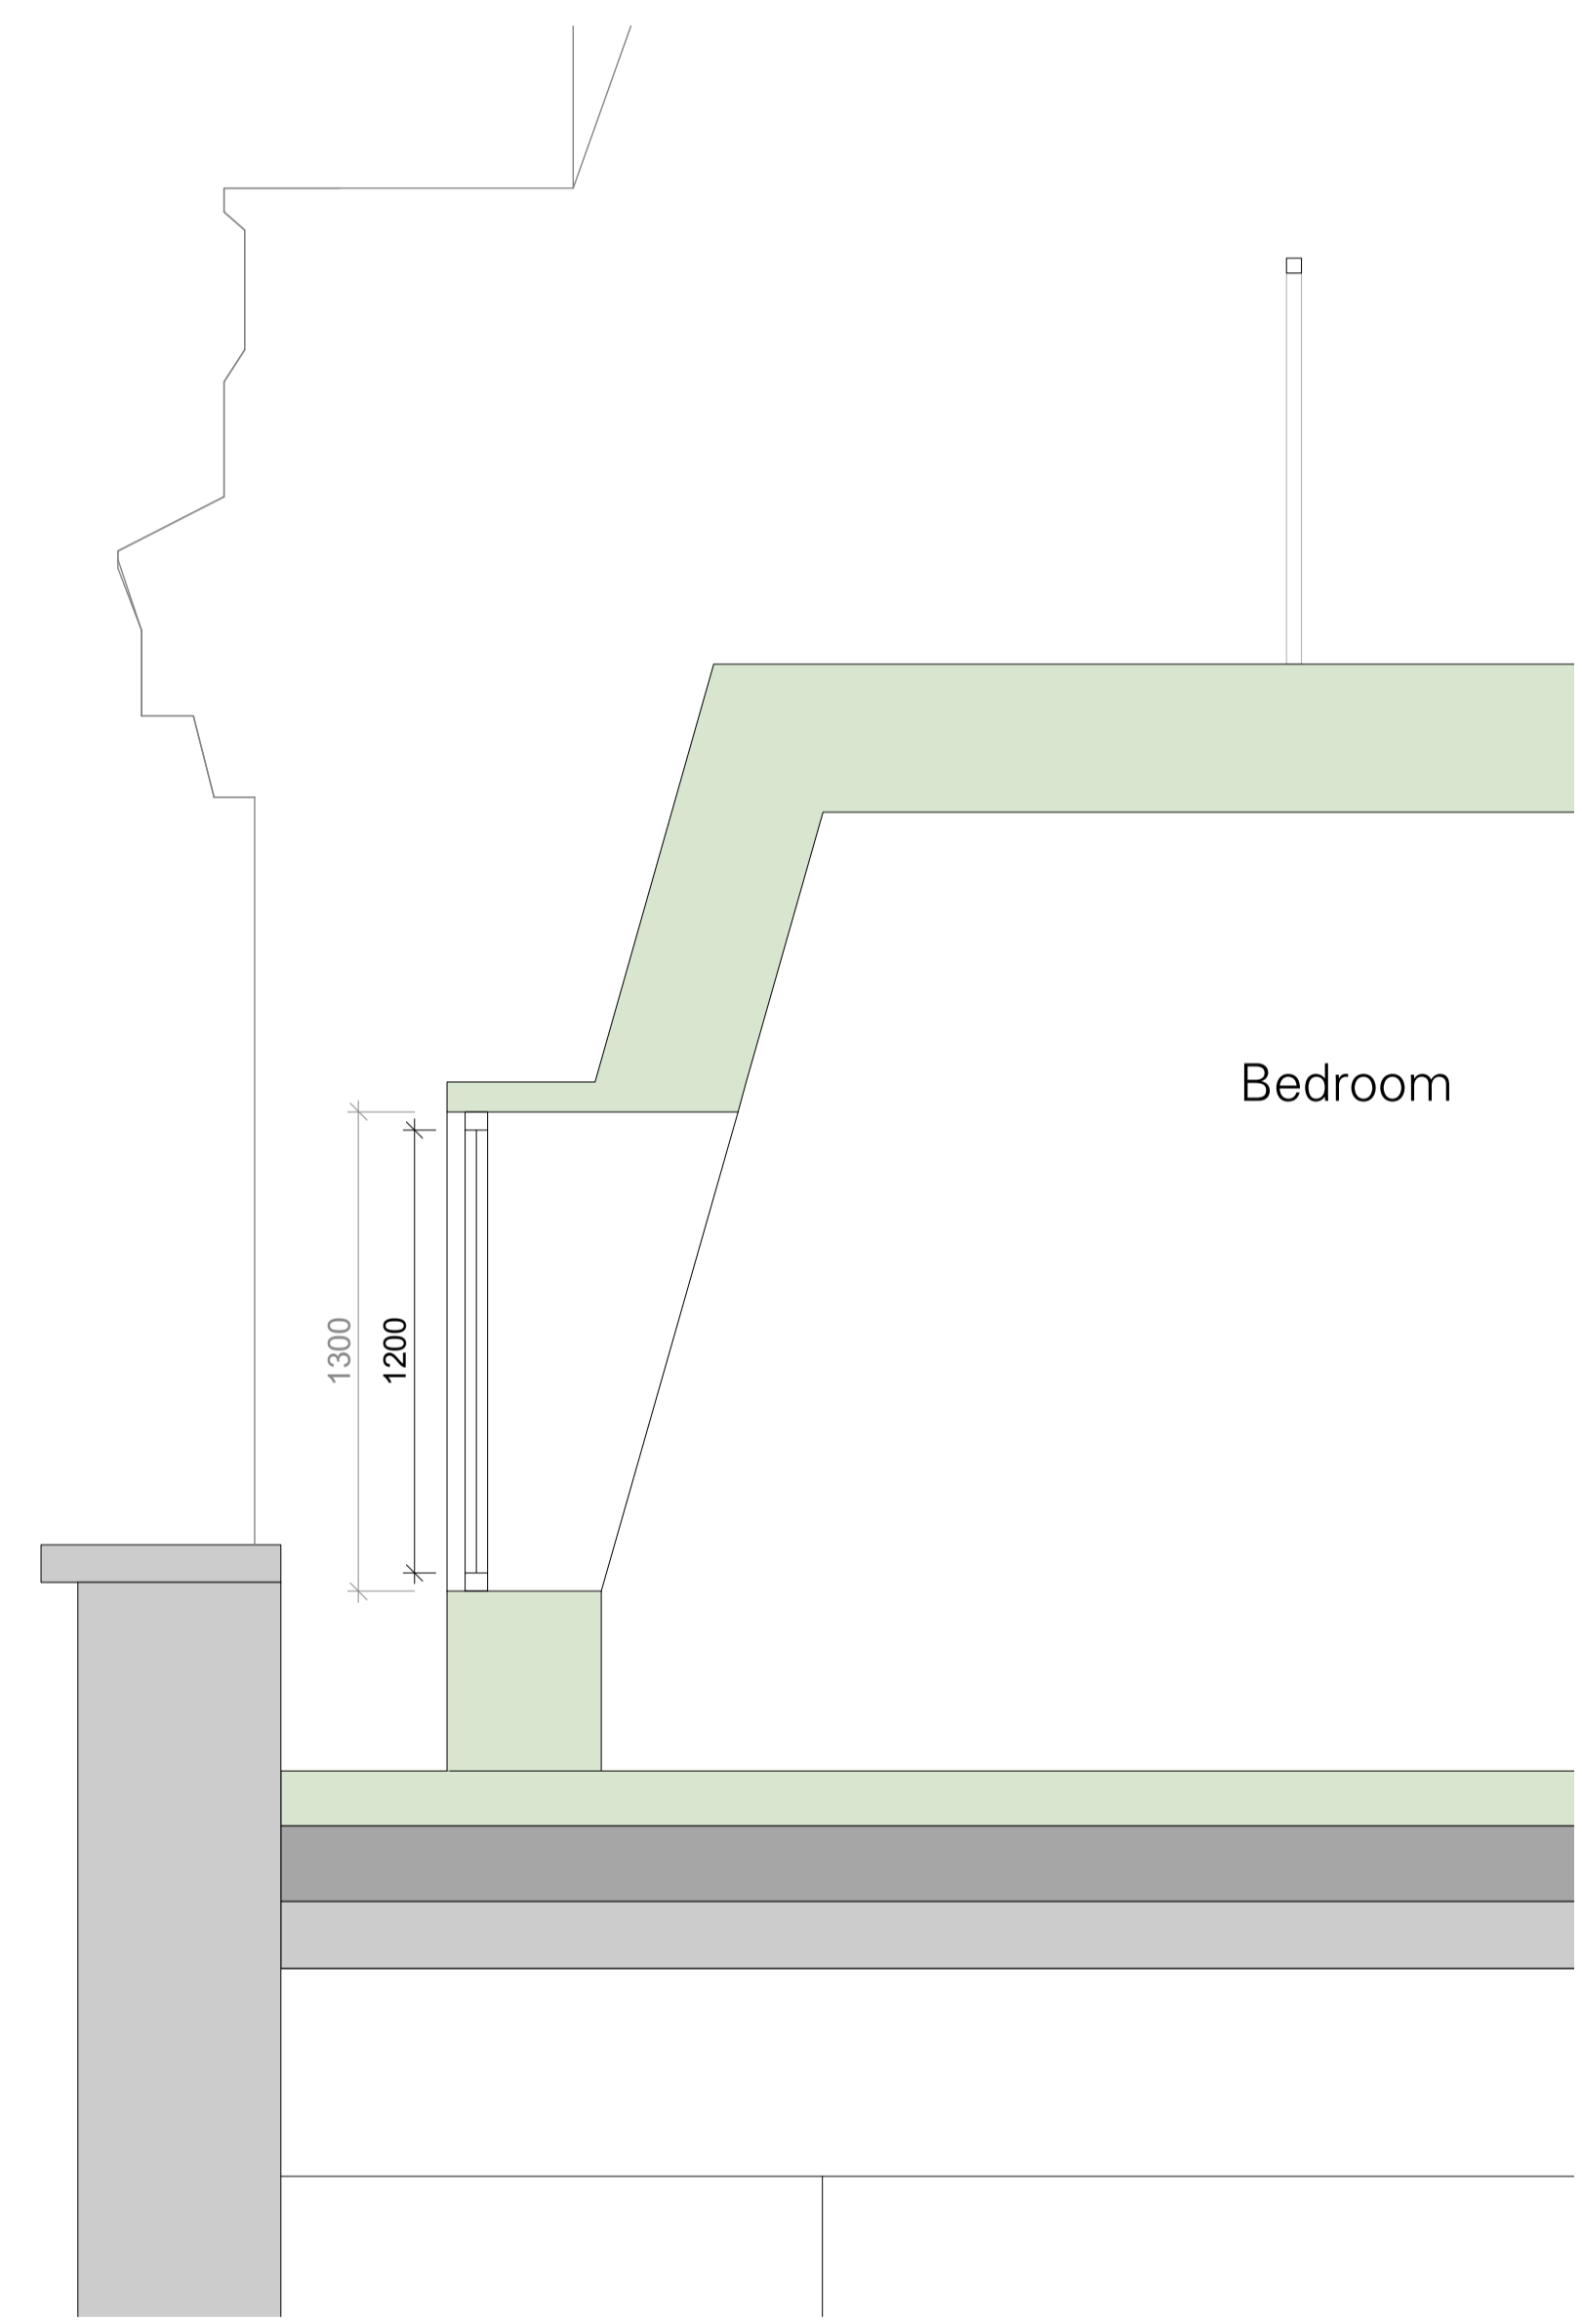

1
100

DORMER WINDOW 1:20

REV	COMMENTS	DATE	CHK
-----	----------	------	-----

STATUS

PLANNING

Job	Grays Inn (Tune Hotels) Kings Cross
Title	Proposed Section Dormer Window 1:20
Date	October 2015
Scale	1:10 @ A1 / 1:20 @ A3
Drawn	CK

1_517-00-306

Waugh Thistleton
Architects Ltd
74 Paul Street
London EC2A 4NA
Telephone
+44 (0)20 7613 5727
Fax
+44 (0)20 7613 5749
email/web
waughthistleton.com

architects Waugh
Thistleton