



block plan @ 1:500

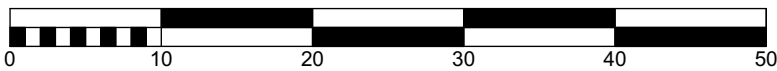

23 Mackeson Rd  
London NW3

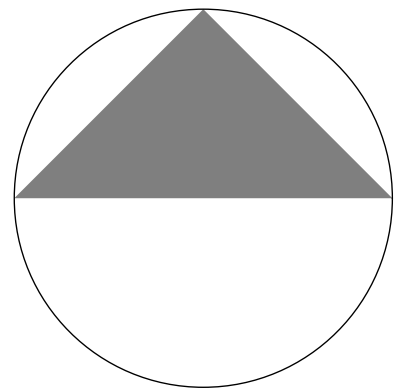

project: 23 Mackeson Rd London NW3	drawing ID: 2064.block block plan
drawn by: trs	date: 21.11.15
	scale: 1:500

rev:	
notes:	

John Stebbing  
**Architects**

78 Whiting Street Bury St Edmunds Suffolk IP33 1NX  
01284 704546 johnstebbing@architectatwork.co.uk www.architectatwork.co.uk