



EXISTING PHOTOS



BLOCK PLAN - SCALE 1:500@A3

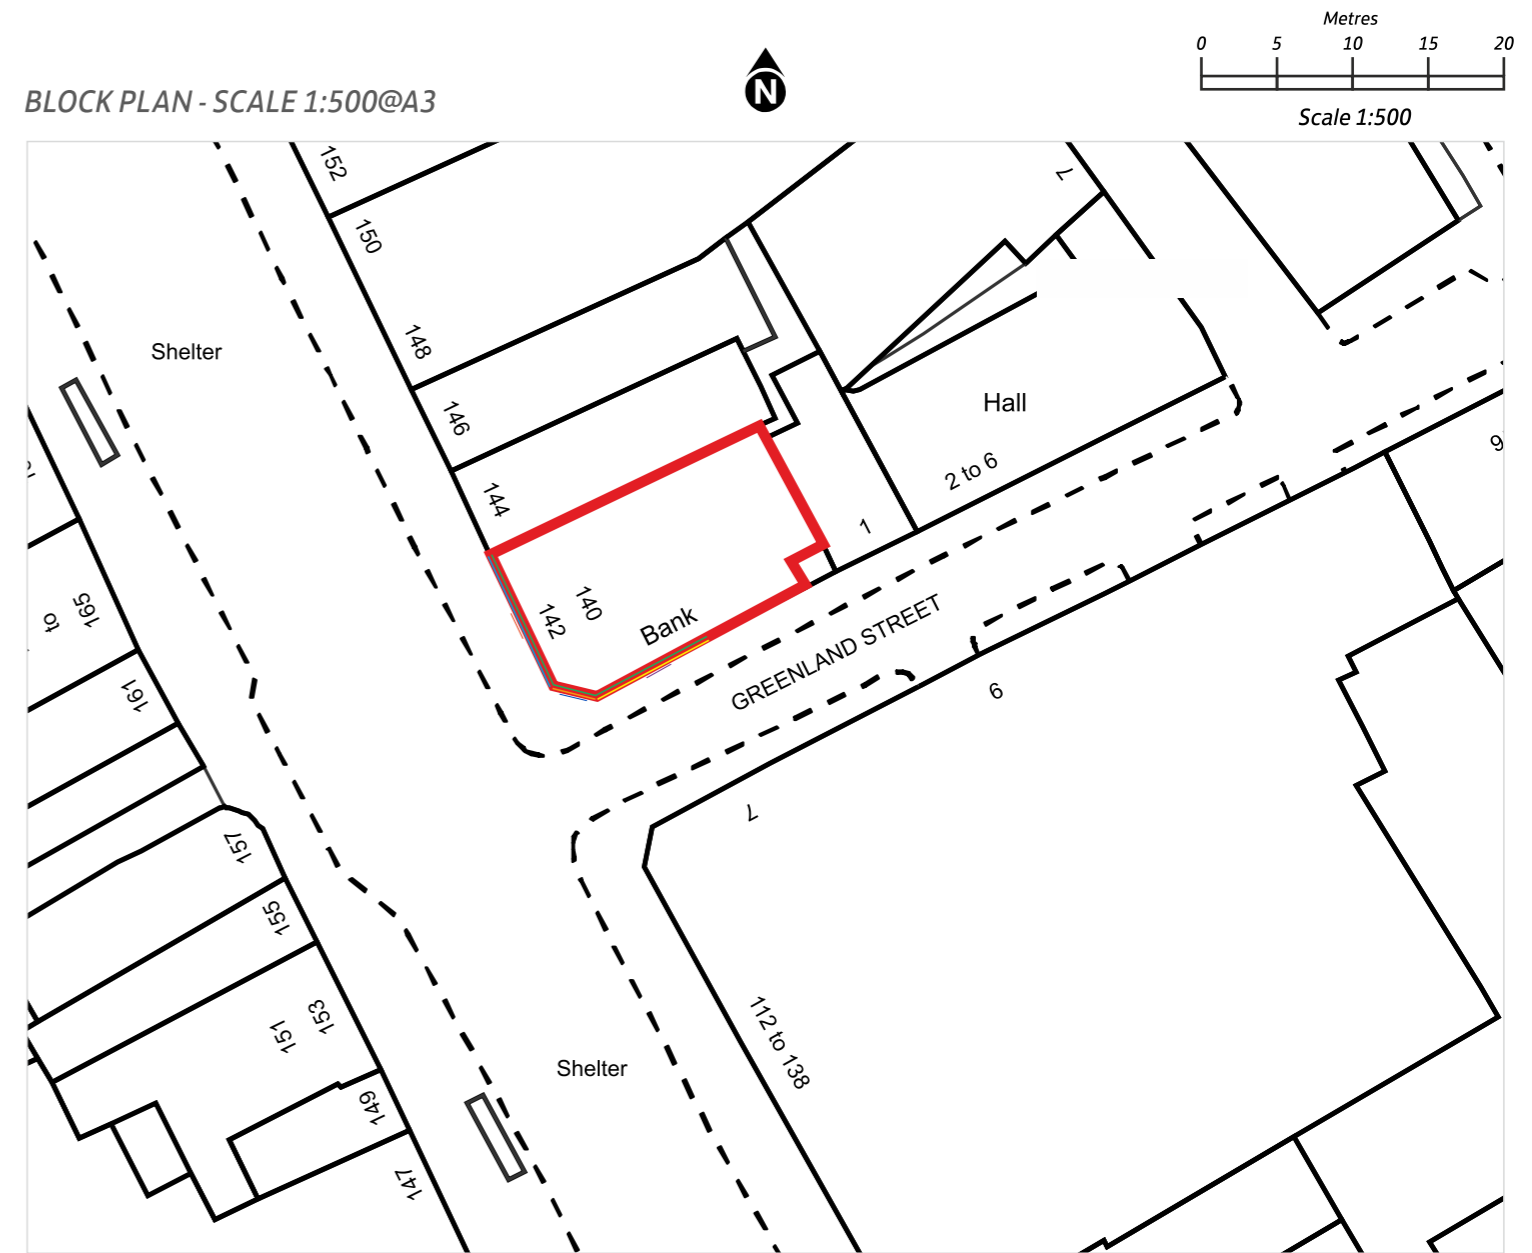

ITEM 1

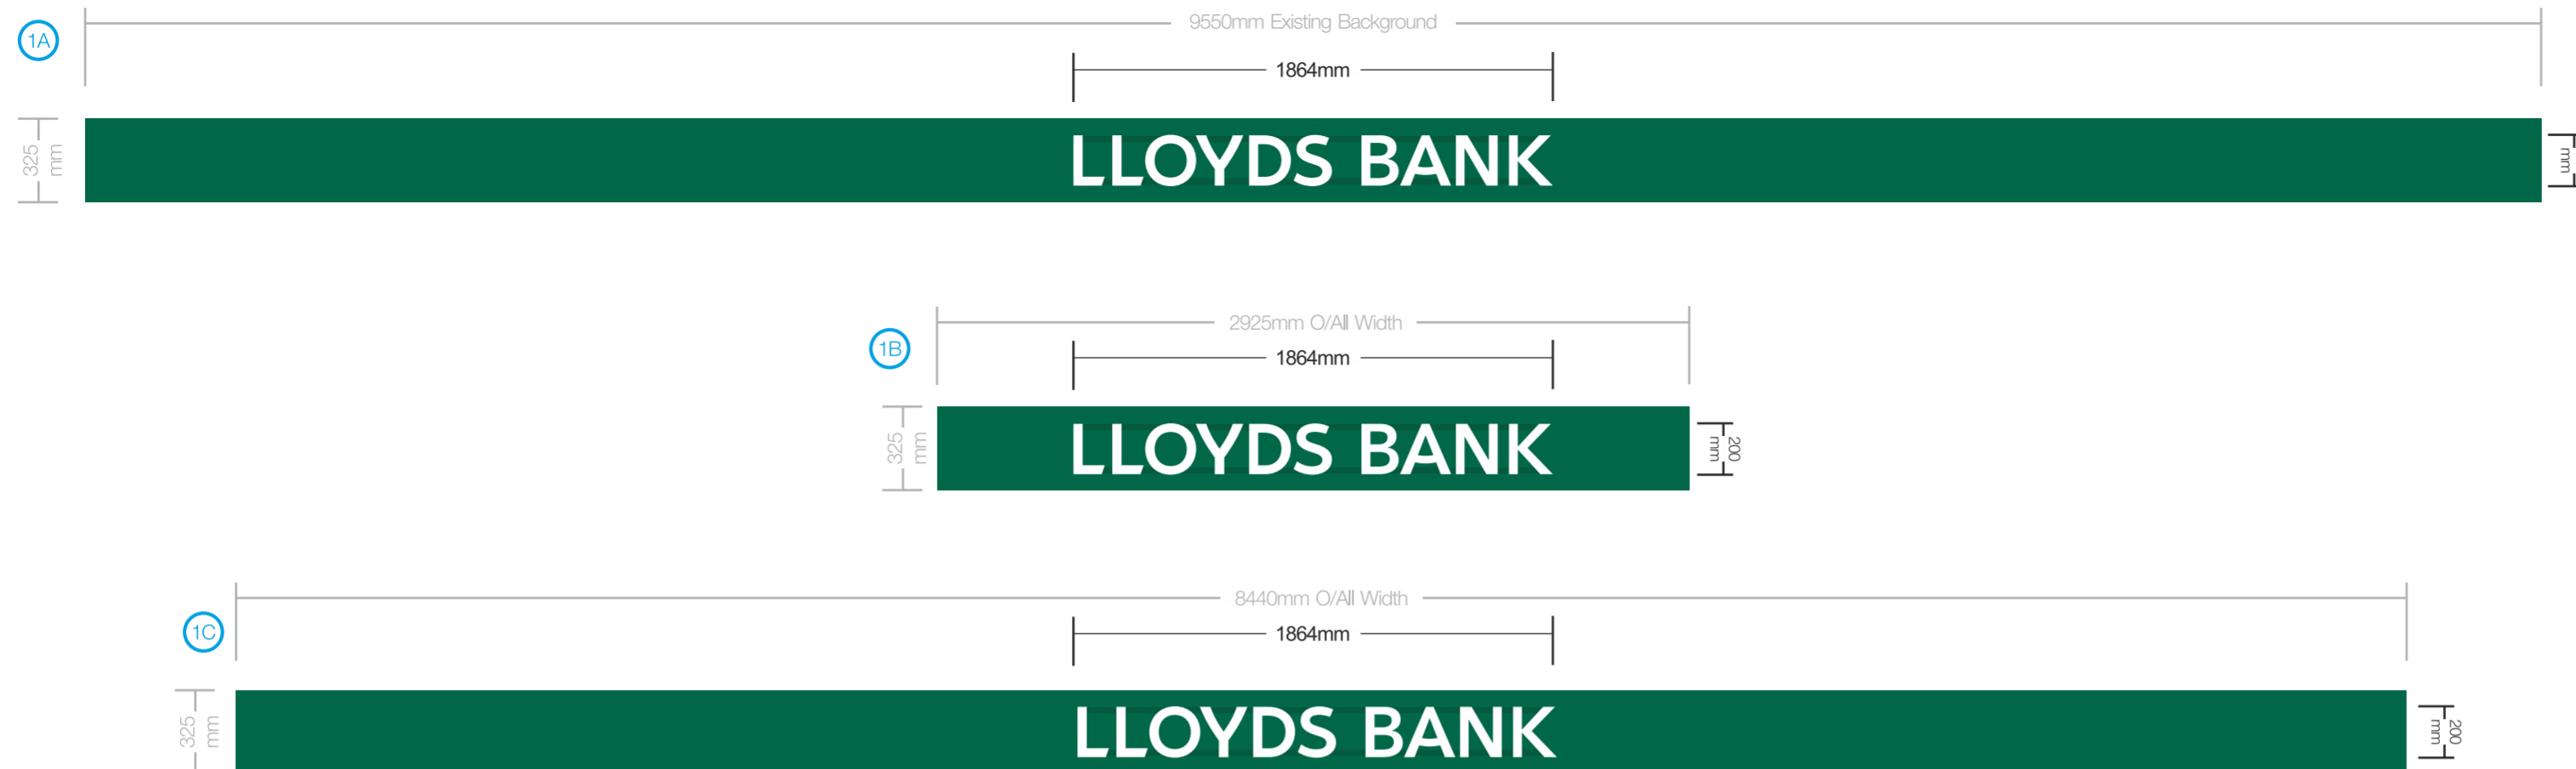


ITEM 2

	O/AI Width External
2A	9550mm
2B	2925mm
2C	8340mm




ITEM 1

Heritage Box Letters Face Illuminated

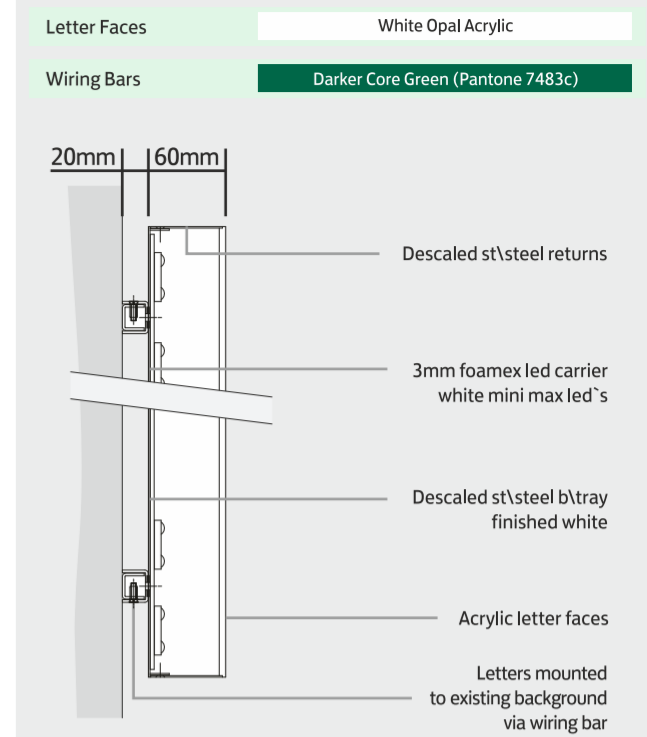


ITEM 2

LED Light Strips

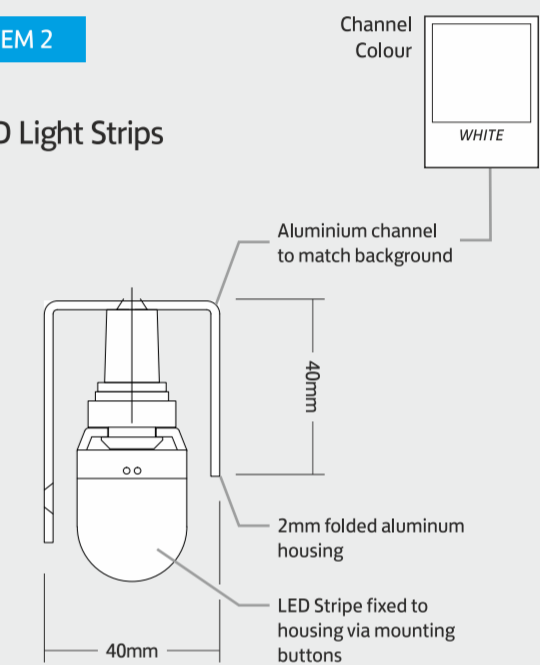

SCALED ELEVATION 1:100@A2

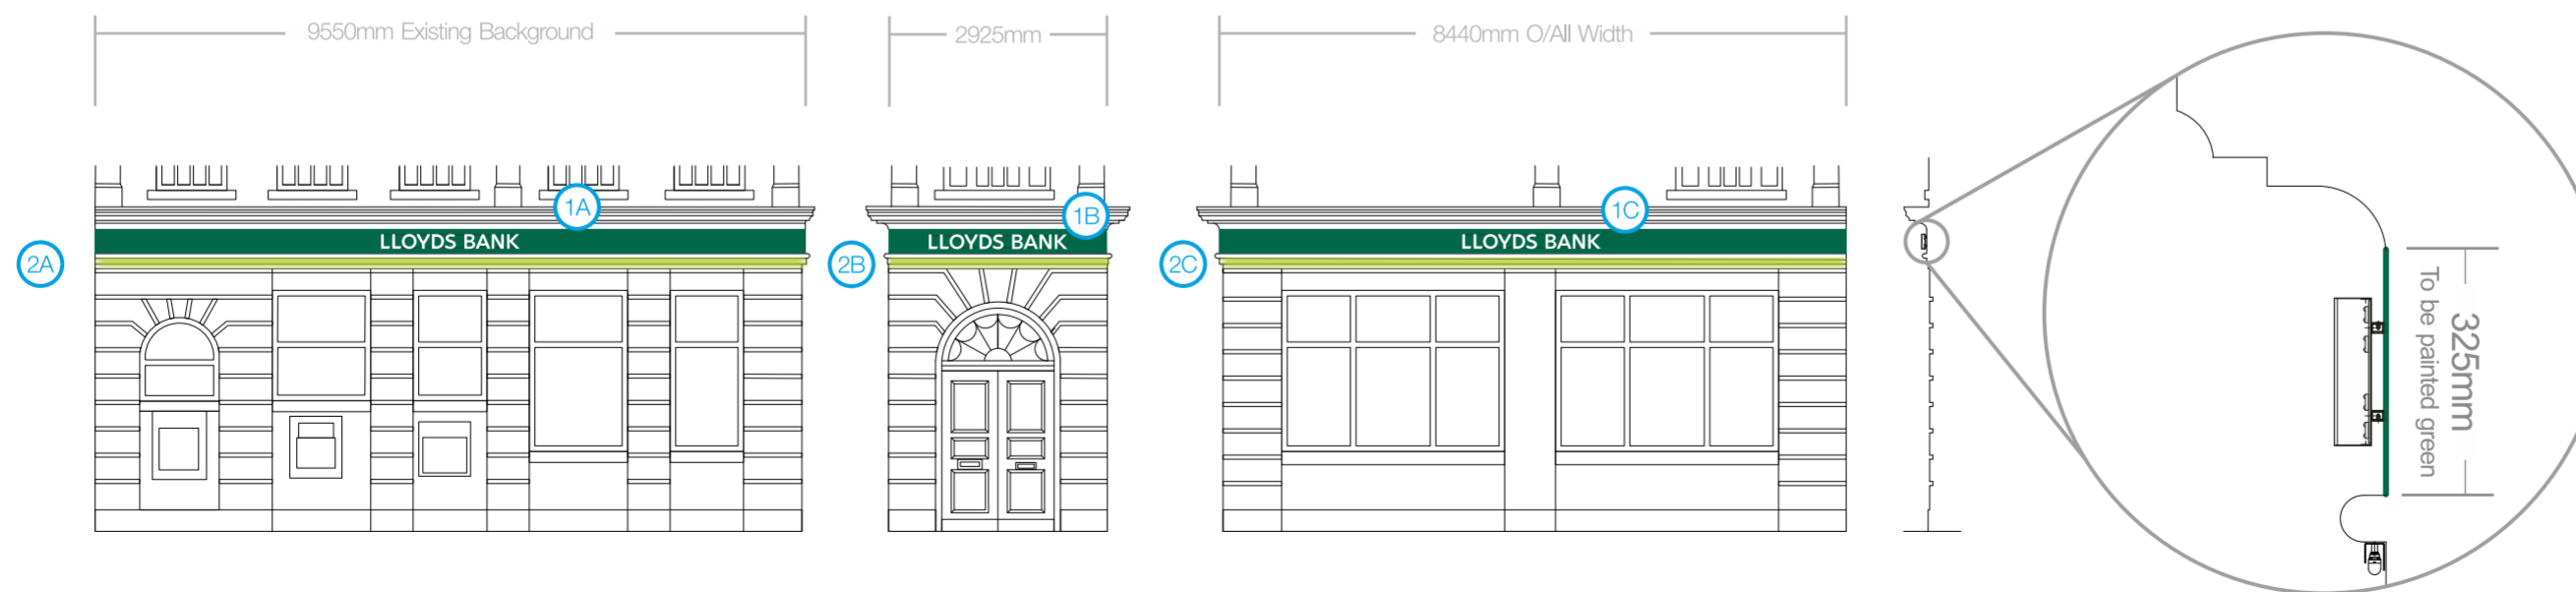

BLAZE NEON LTD
 5 Patricia Way, Pysons Road,
 Broadstairs, Kent. CT10 2XZ
 T+44 (0) 1843 601075 F+44 (0) 1843 867924
 www.blaze-signs.com

Address:
 140 CAMDEN HIGH STREET
 CAMDEN TOWN
 LONDON
 NW1 0NG

Drawn By:
 BARRY SULLIVAN
Drawing Number:
 105090
Date:
 18/11/15

Revision Notes:
 Rev A: XXXXXXXXXX
 Rev B: XXXXXXXXXX
 Rev C: XXXXXXXXXX
 Rev D: XXXXXXXXXX

Drawn: Date:
 XX XX
 XX XX
 XX XX
 XX XX

Revision Notes:
 Rev E: XXXXXXXXXX
 Rev F: XXXXXXXXXX
 Rev G: XXXXXXXXXX
 Rev H: XXXXXXXXXX

Drawn: Date:
 XX XX
 XX XX
 XX XX
 XX XX

Version:

Sheet Size:

A2

Sheet Number:
 2