

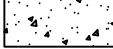

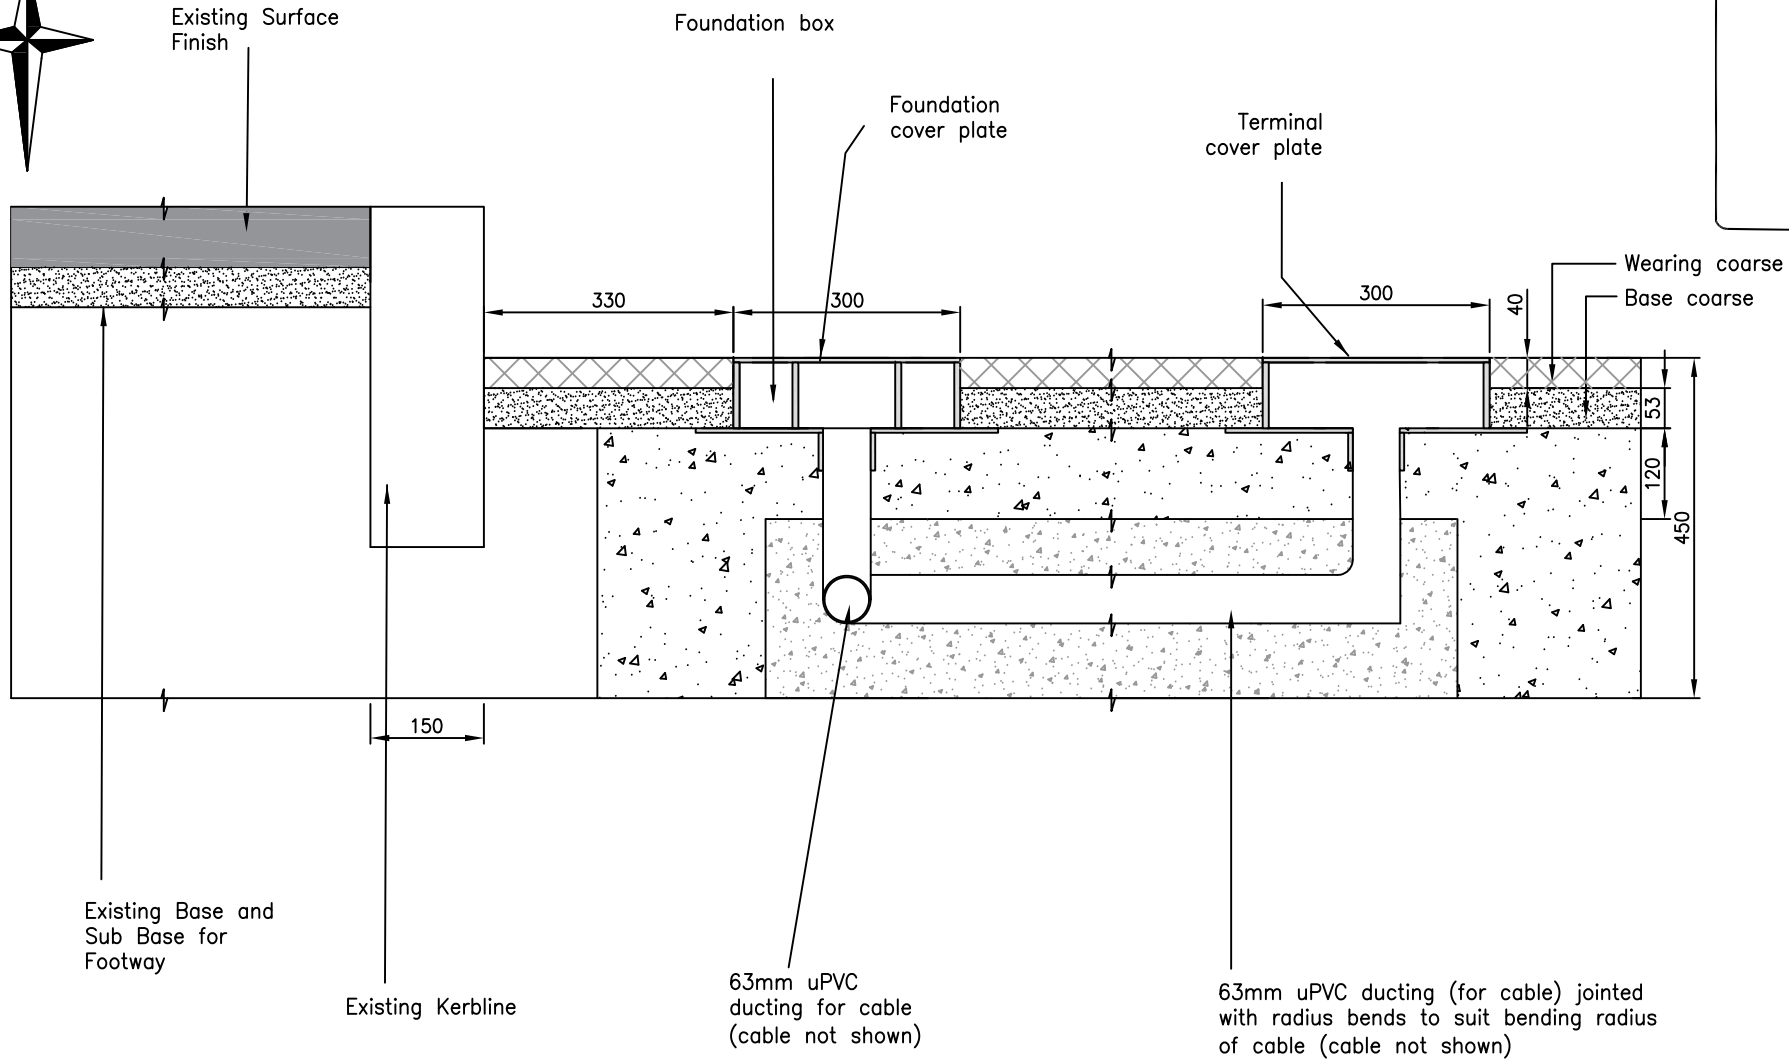




KEY:

-  Wearing course
-  Base course
-  Reinforced concrete base
-  ST4 Concrete base



Roads Directorate



230 Blackfriars Road
London
SE1 8NW



Project

SANTANDER CYCLES

NOTES:

1. All dimensions in millimetres.
2. All works to be carried out in accordance with the specification for highway works.
3. Foundation box 300x300mm 8mm grade 43 steel.
4. Undercoat/finish for protection of buried steelwork to be pitch epoxy (two-pack) polyamide cured.
5. As laid level profile and falls shall coincide with the levels of adjacent surfaces.

FOUNDATION

CONSTRUCTION

Date	Scale	Drn	Chk	App
17/11/2015	NTS@A3	CB	JS	DR
Dwg No.	C_WBOXRAISED2			Rev
Status	INFORMATION			—

Rev	Date	Description	Drn	Chk	App