
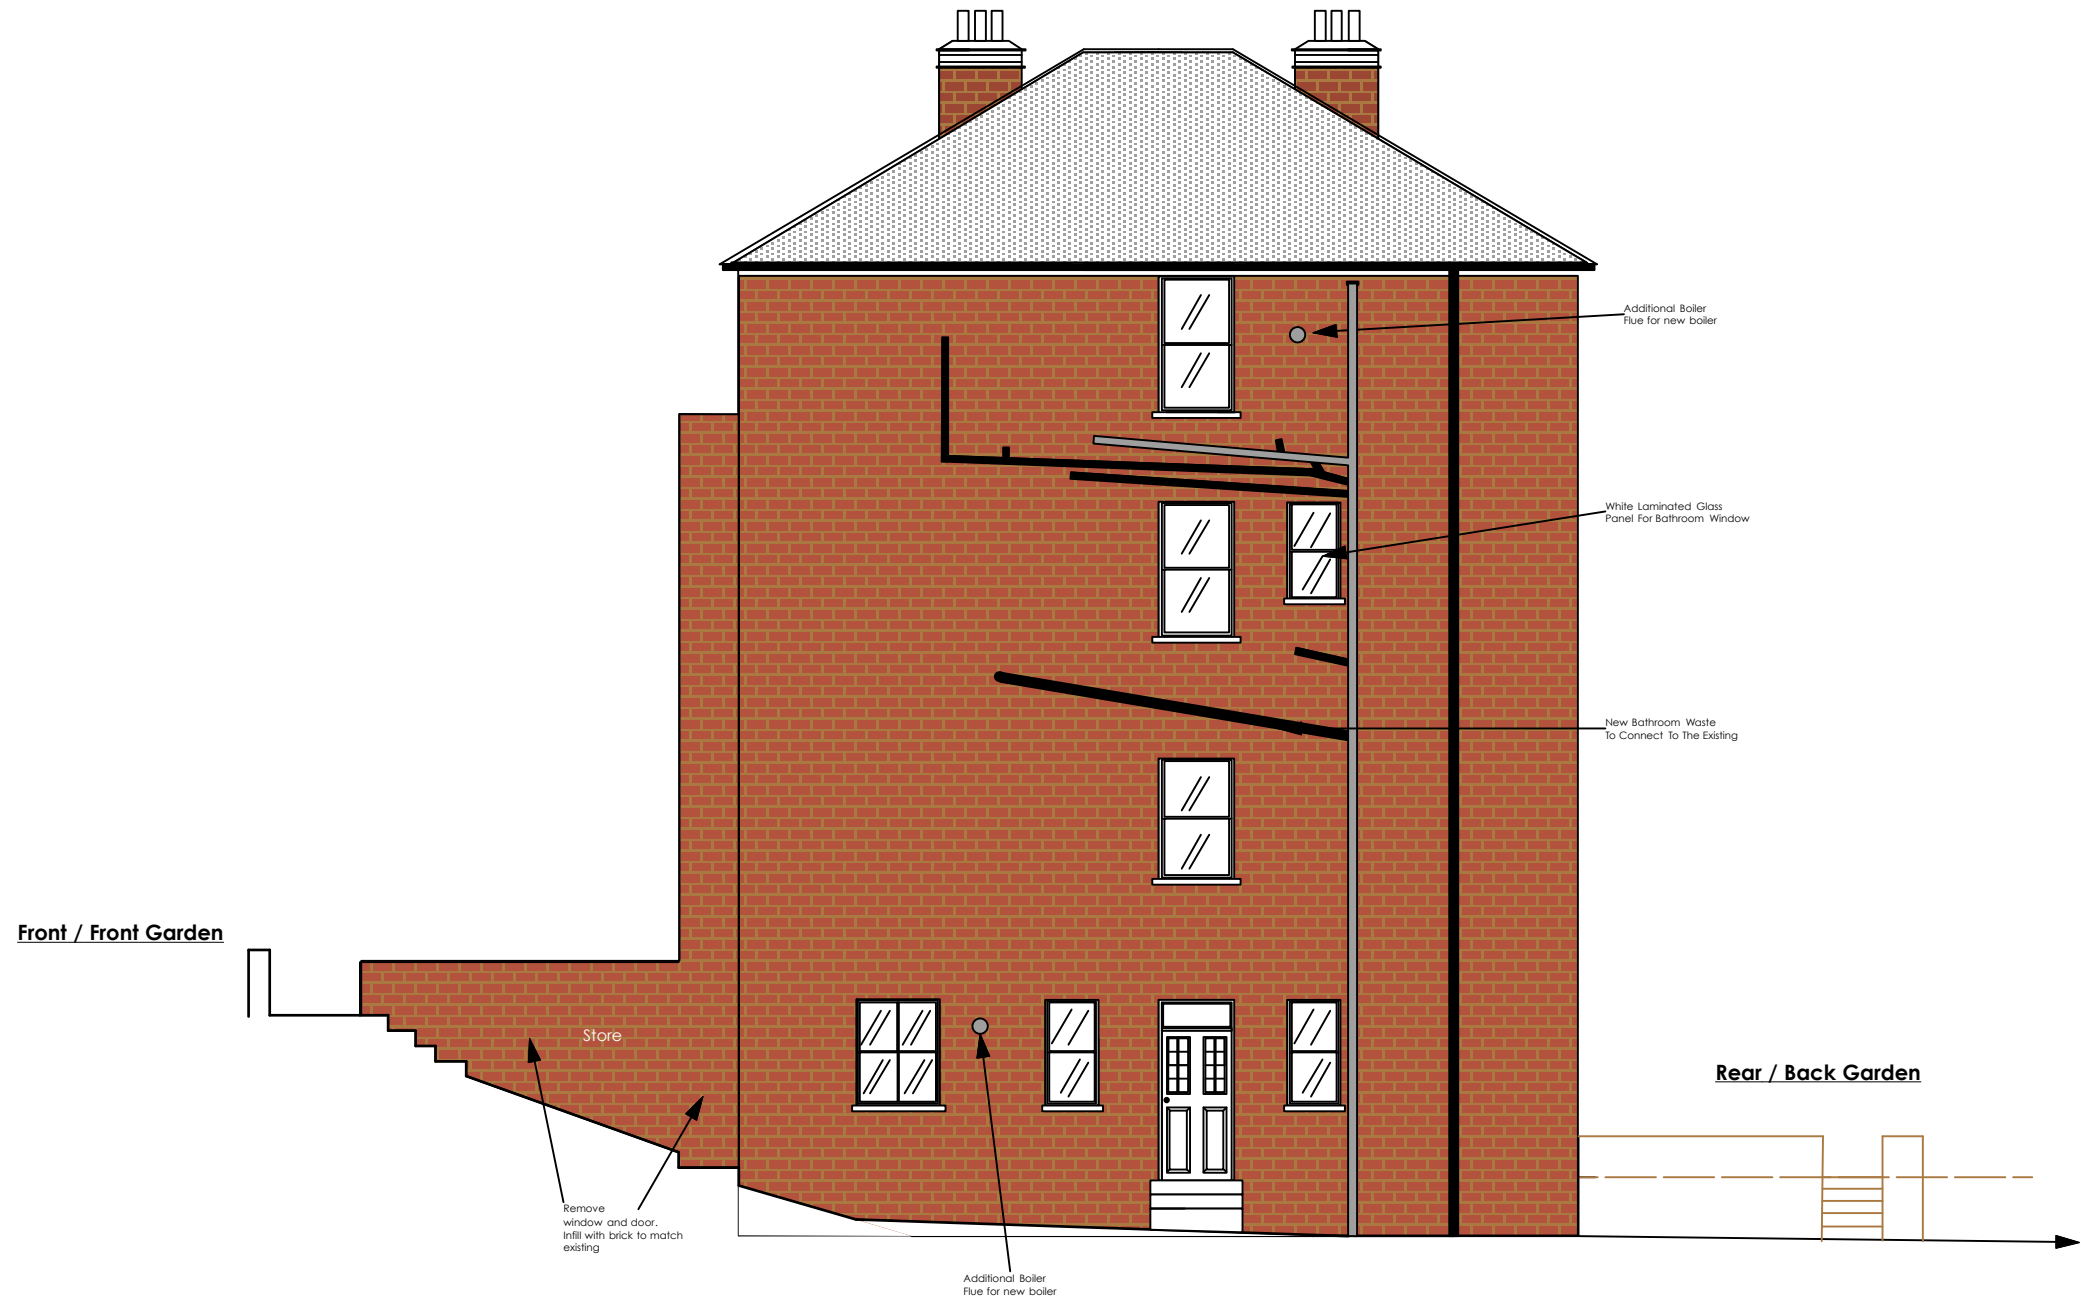


Note
 FOR PLANNING PURPOSES ONLY THIS DRAWING MAY BE SCALED. IF DIGITALLY EDITED
 END USER TO ENSURE THAT DRAWING IS PRINTED TO PAPER SIZE STATED IN TITLE BOX WITH NO
 PAGE SCALING APPLIED

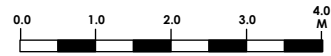

Kathleen Hall interior designs Ltd	17 Fortunegate Road - London -Nw10 9rd E: kathleen@kathleenhallinteriordesigns.co.uk T/F +44 (0)20 8838 6400	SCALES: 1:100@ A3 DRAWN BY: K.Hall DATE: 21/10/2015	DRAWING NUMBER: DPA/P/007
	PROJECT: 15 Dartmouth Park Avenue, London, NW5		DRAWING TITLE: Proposed Side Elevation
NOTES: Dimensions shall not be scaled from this drawing. All figured dimensions must be verified on site. Discrepancies are to be notified immediately to the designers.			© THIS DRAWING IS THE COPYRIGHT OF kathleen Hall Interior Designs Ltd