




UPPER GROUND FLOOR PLAN

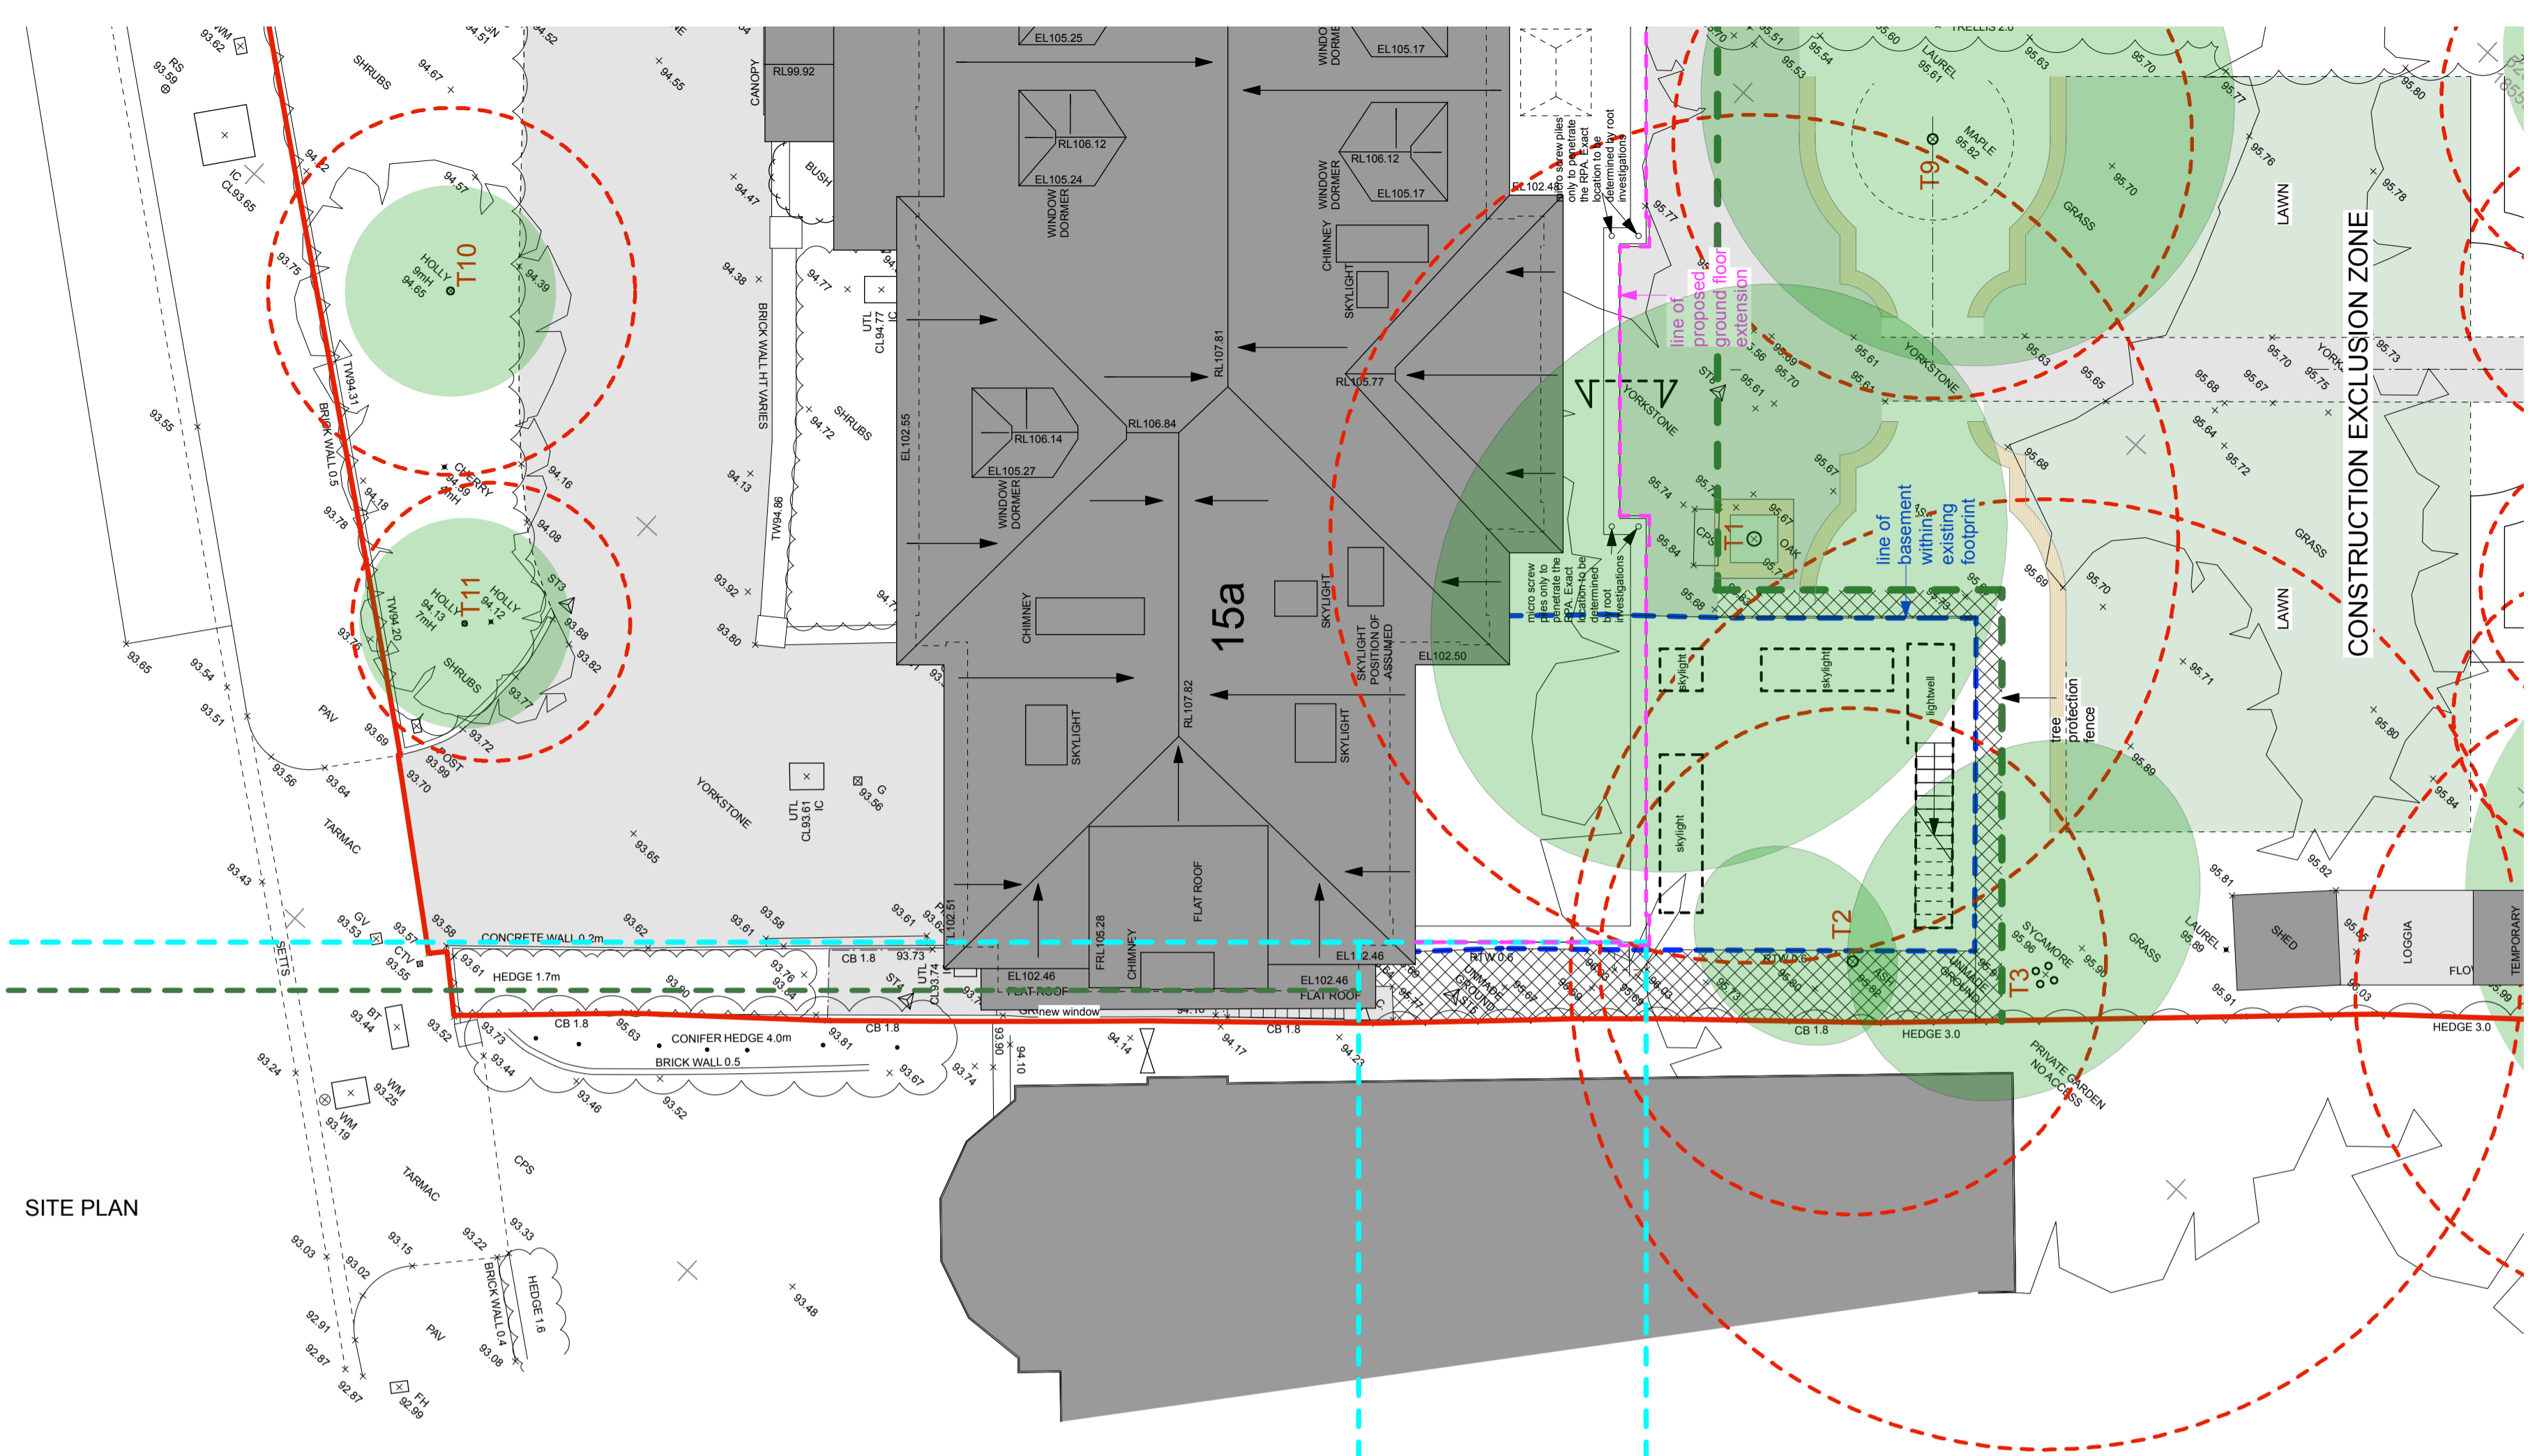

SITE PLAN

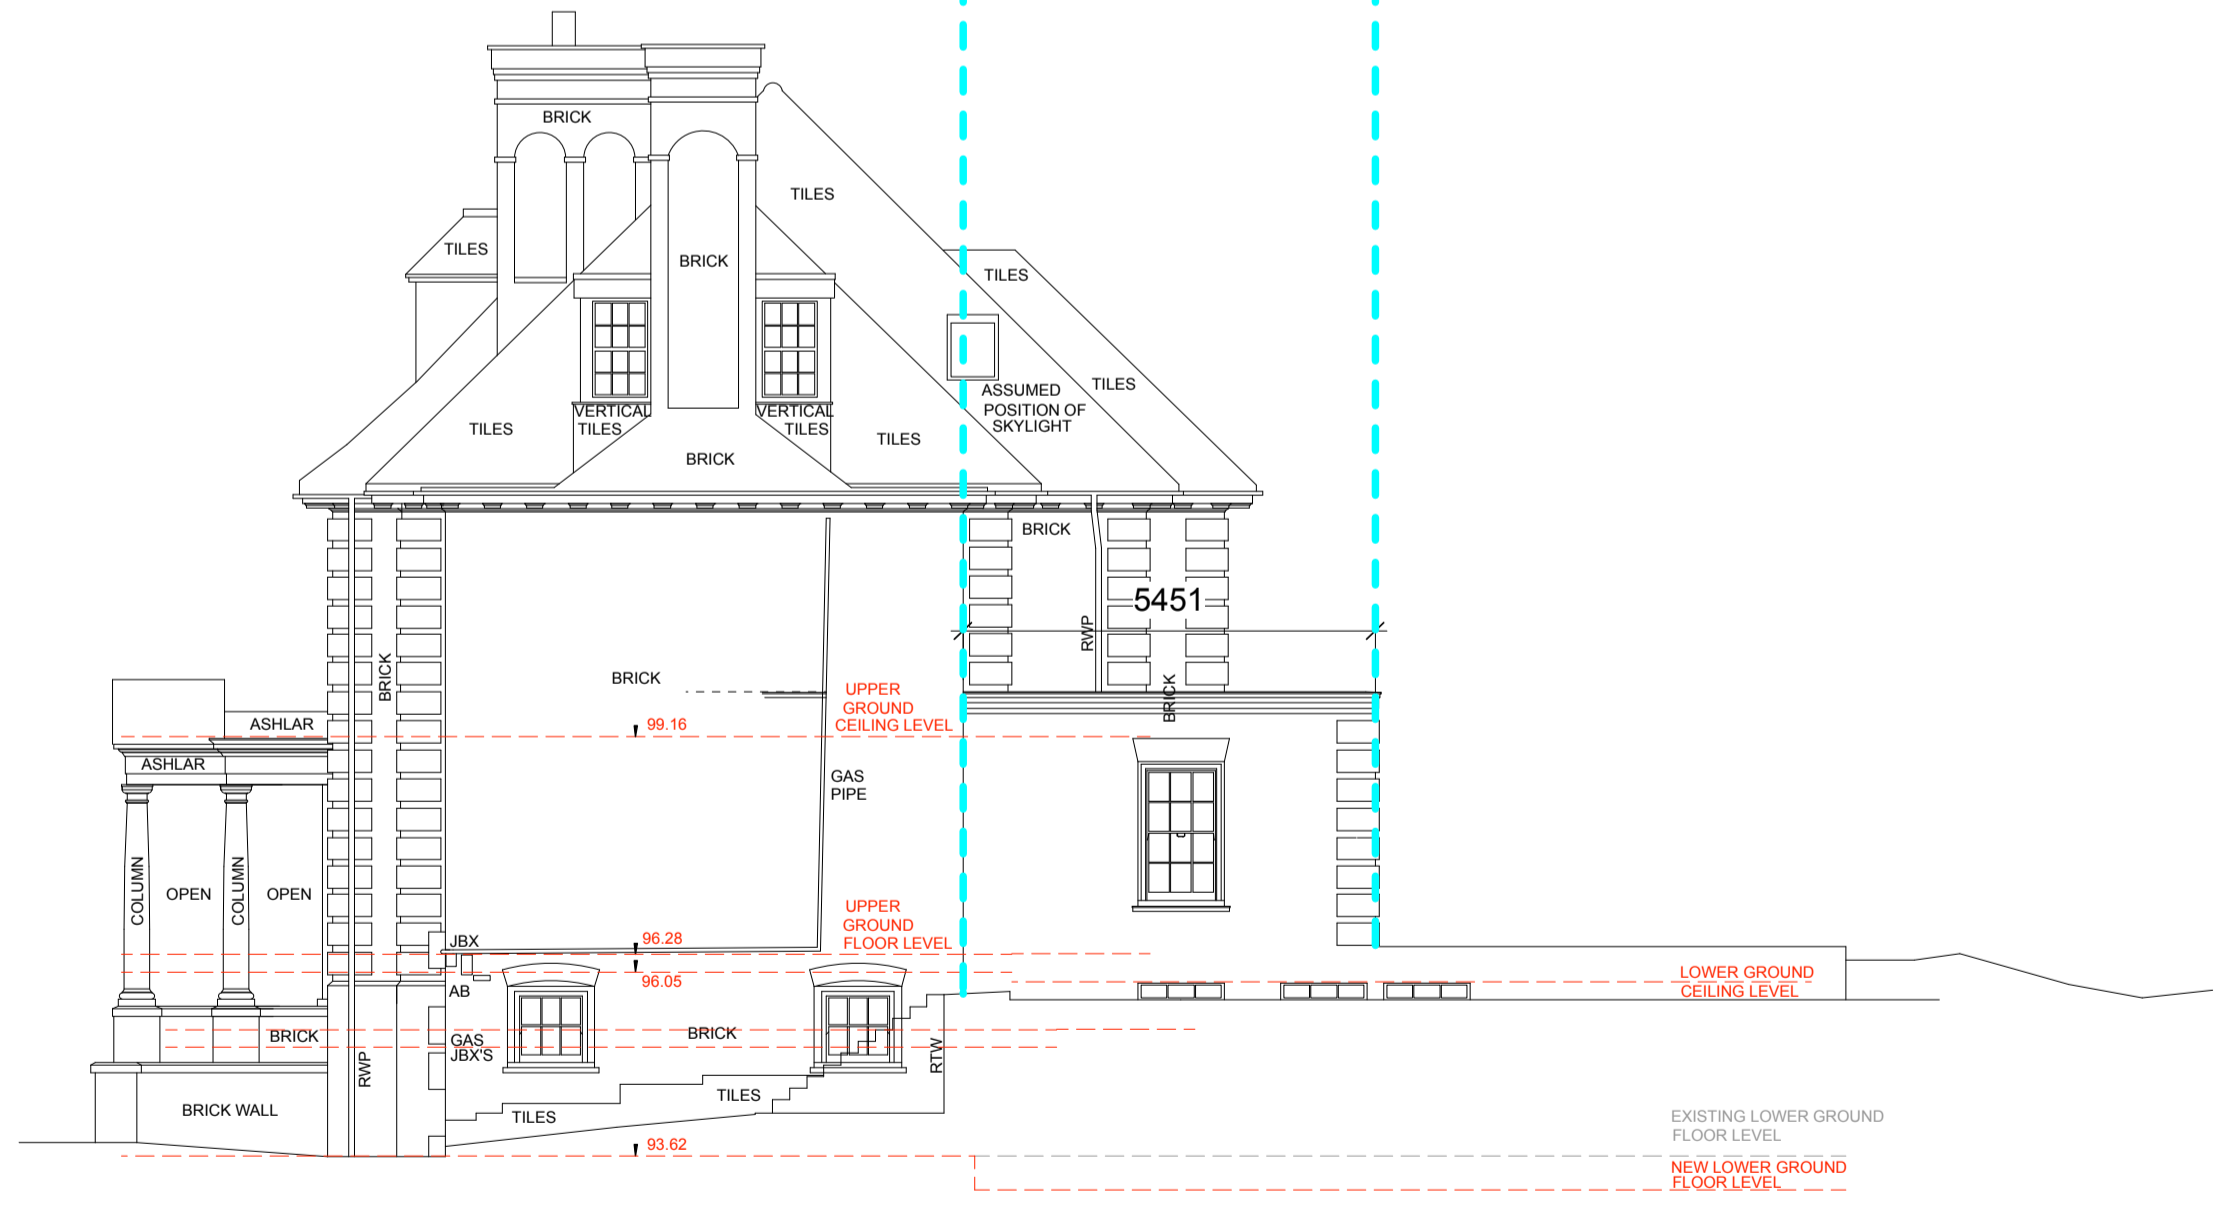

90.00m AOD
ELEVATION C- SIDE (SOUTH EAST) ELEVATION

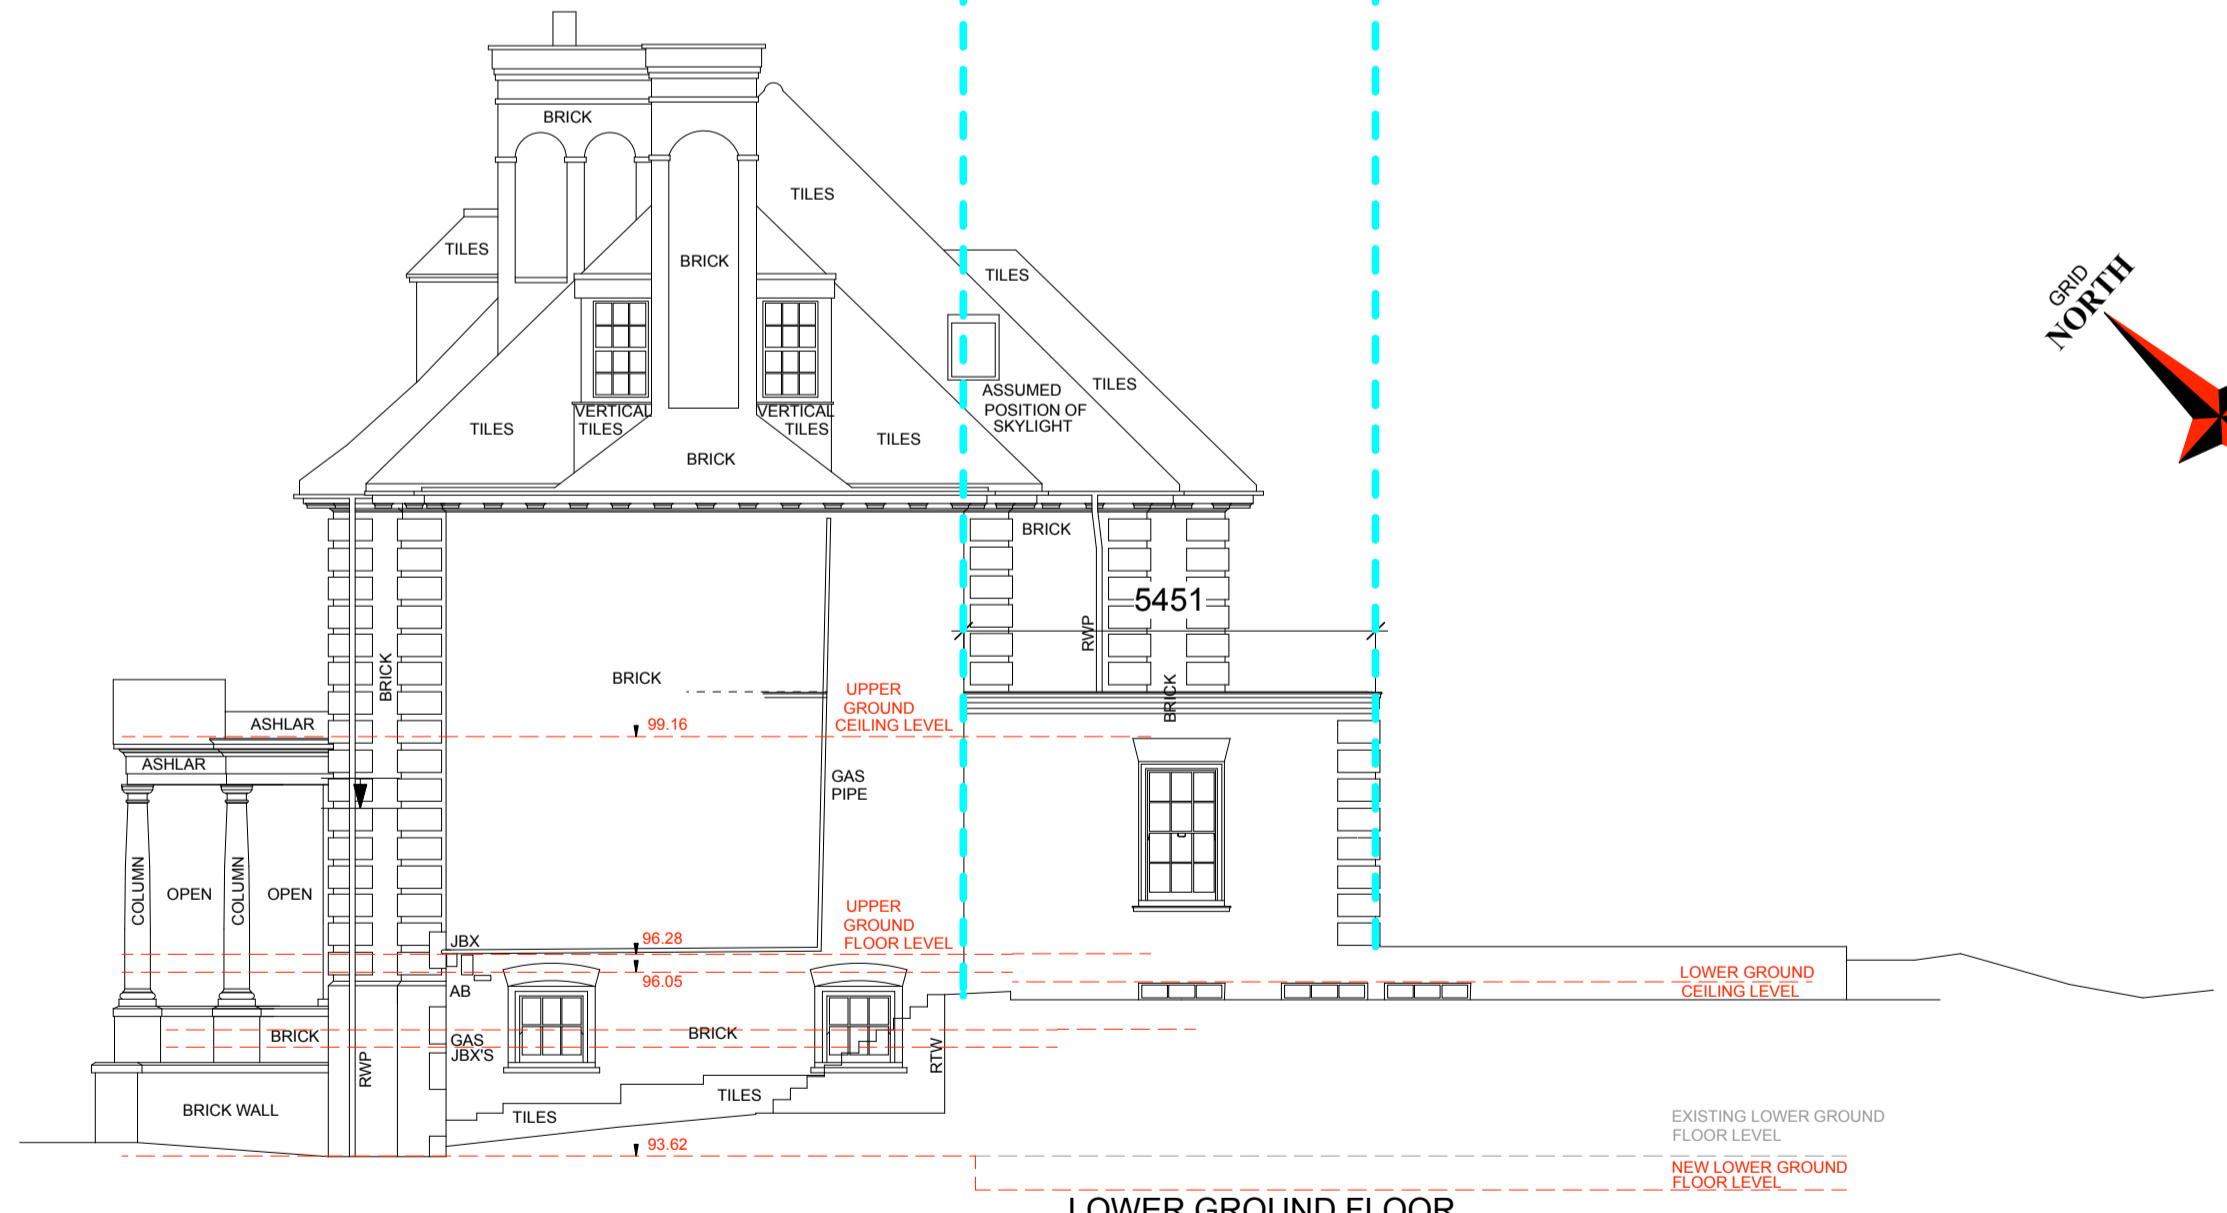

90.00m AOD
ELEVATION C- SIDE (SOUTH EAST) ELEVATION

