

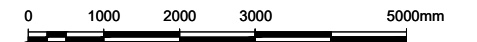


General Notes

- Do not scale from drawings, use written dimensions only.
- All dimensions and levels shown must be confirmed by contractors on site before materials are purchased or works begin. Notify designer immediately of any discrepancies found.
- Drawing to be read in conjunction with relevant drawings and Schedules.

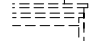

KEY
 Structure to be demolished

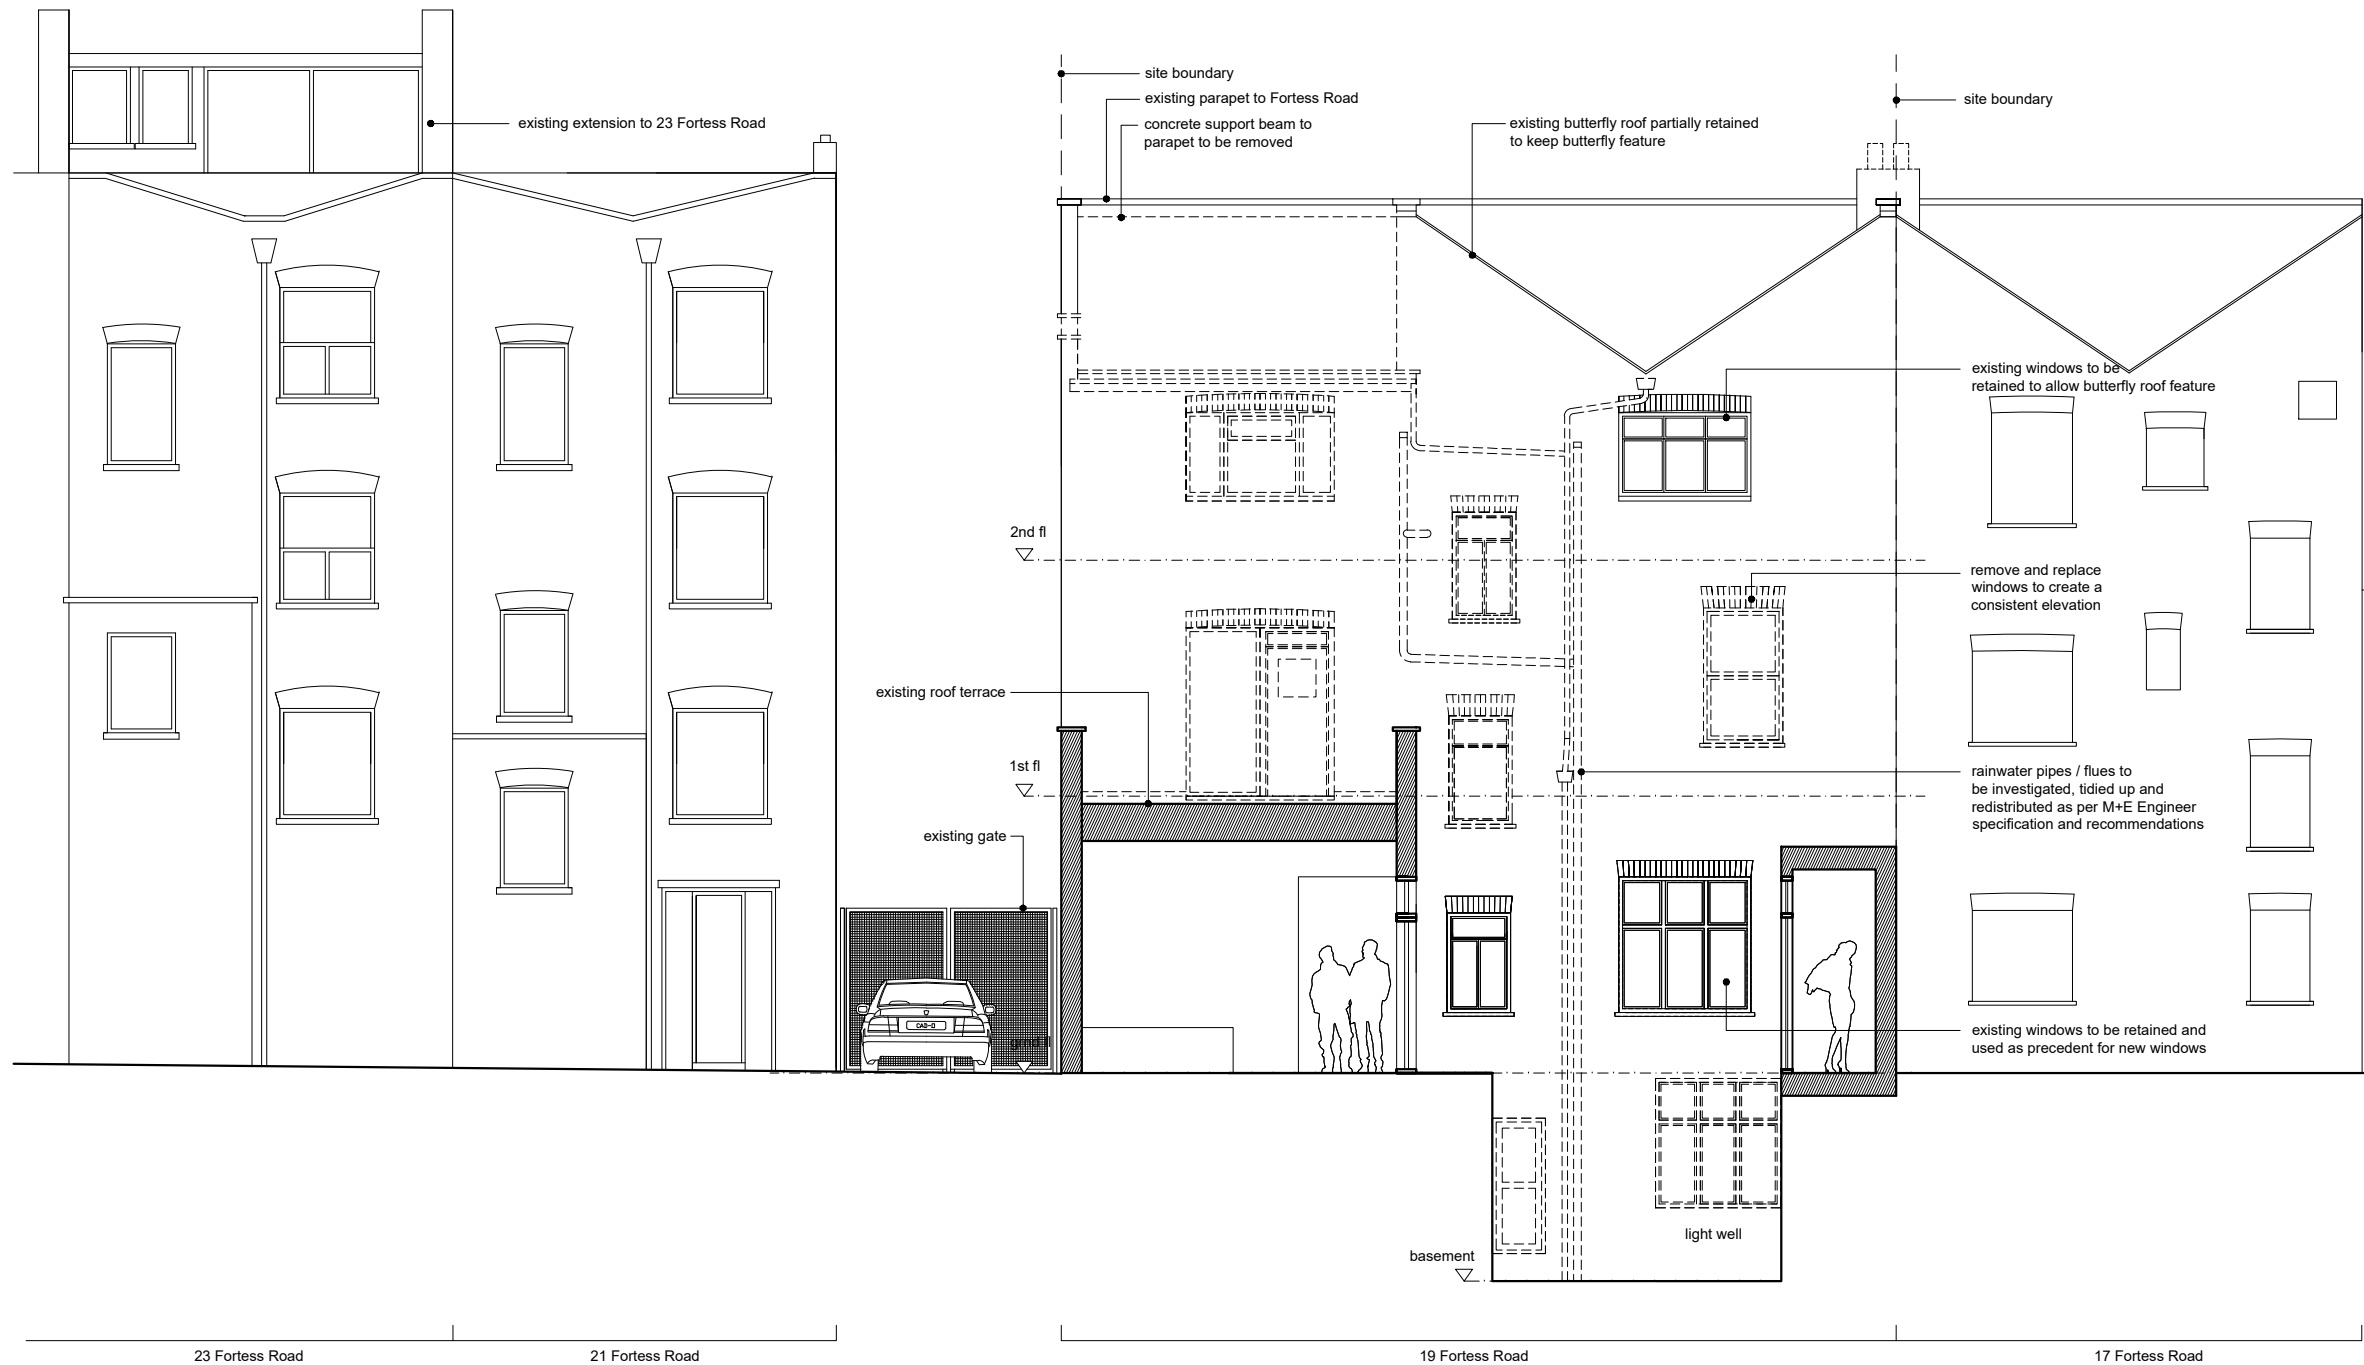

Existing rear sectional elevation BB
 Scale 1:100 @A3

19 Fortess Road, NW5 London

Existing rear sectional elevation BB

FOR PLANNING

Drawing Nr. PL 200.021

Scale. 1:100 @ A3

Date. October 2015

CGA architects

221 East Barnet Road,
 Barnet, Herts EN4 8QS
 Tel: 020 8449 5100

© Fax: 020 8449 5170