


Key Plan

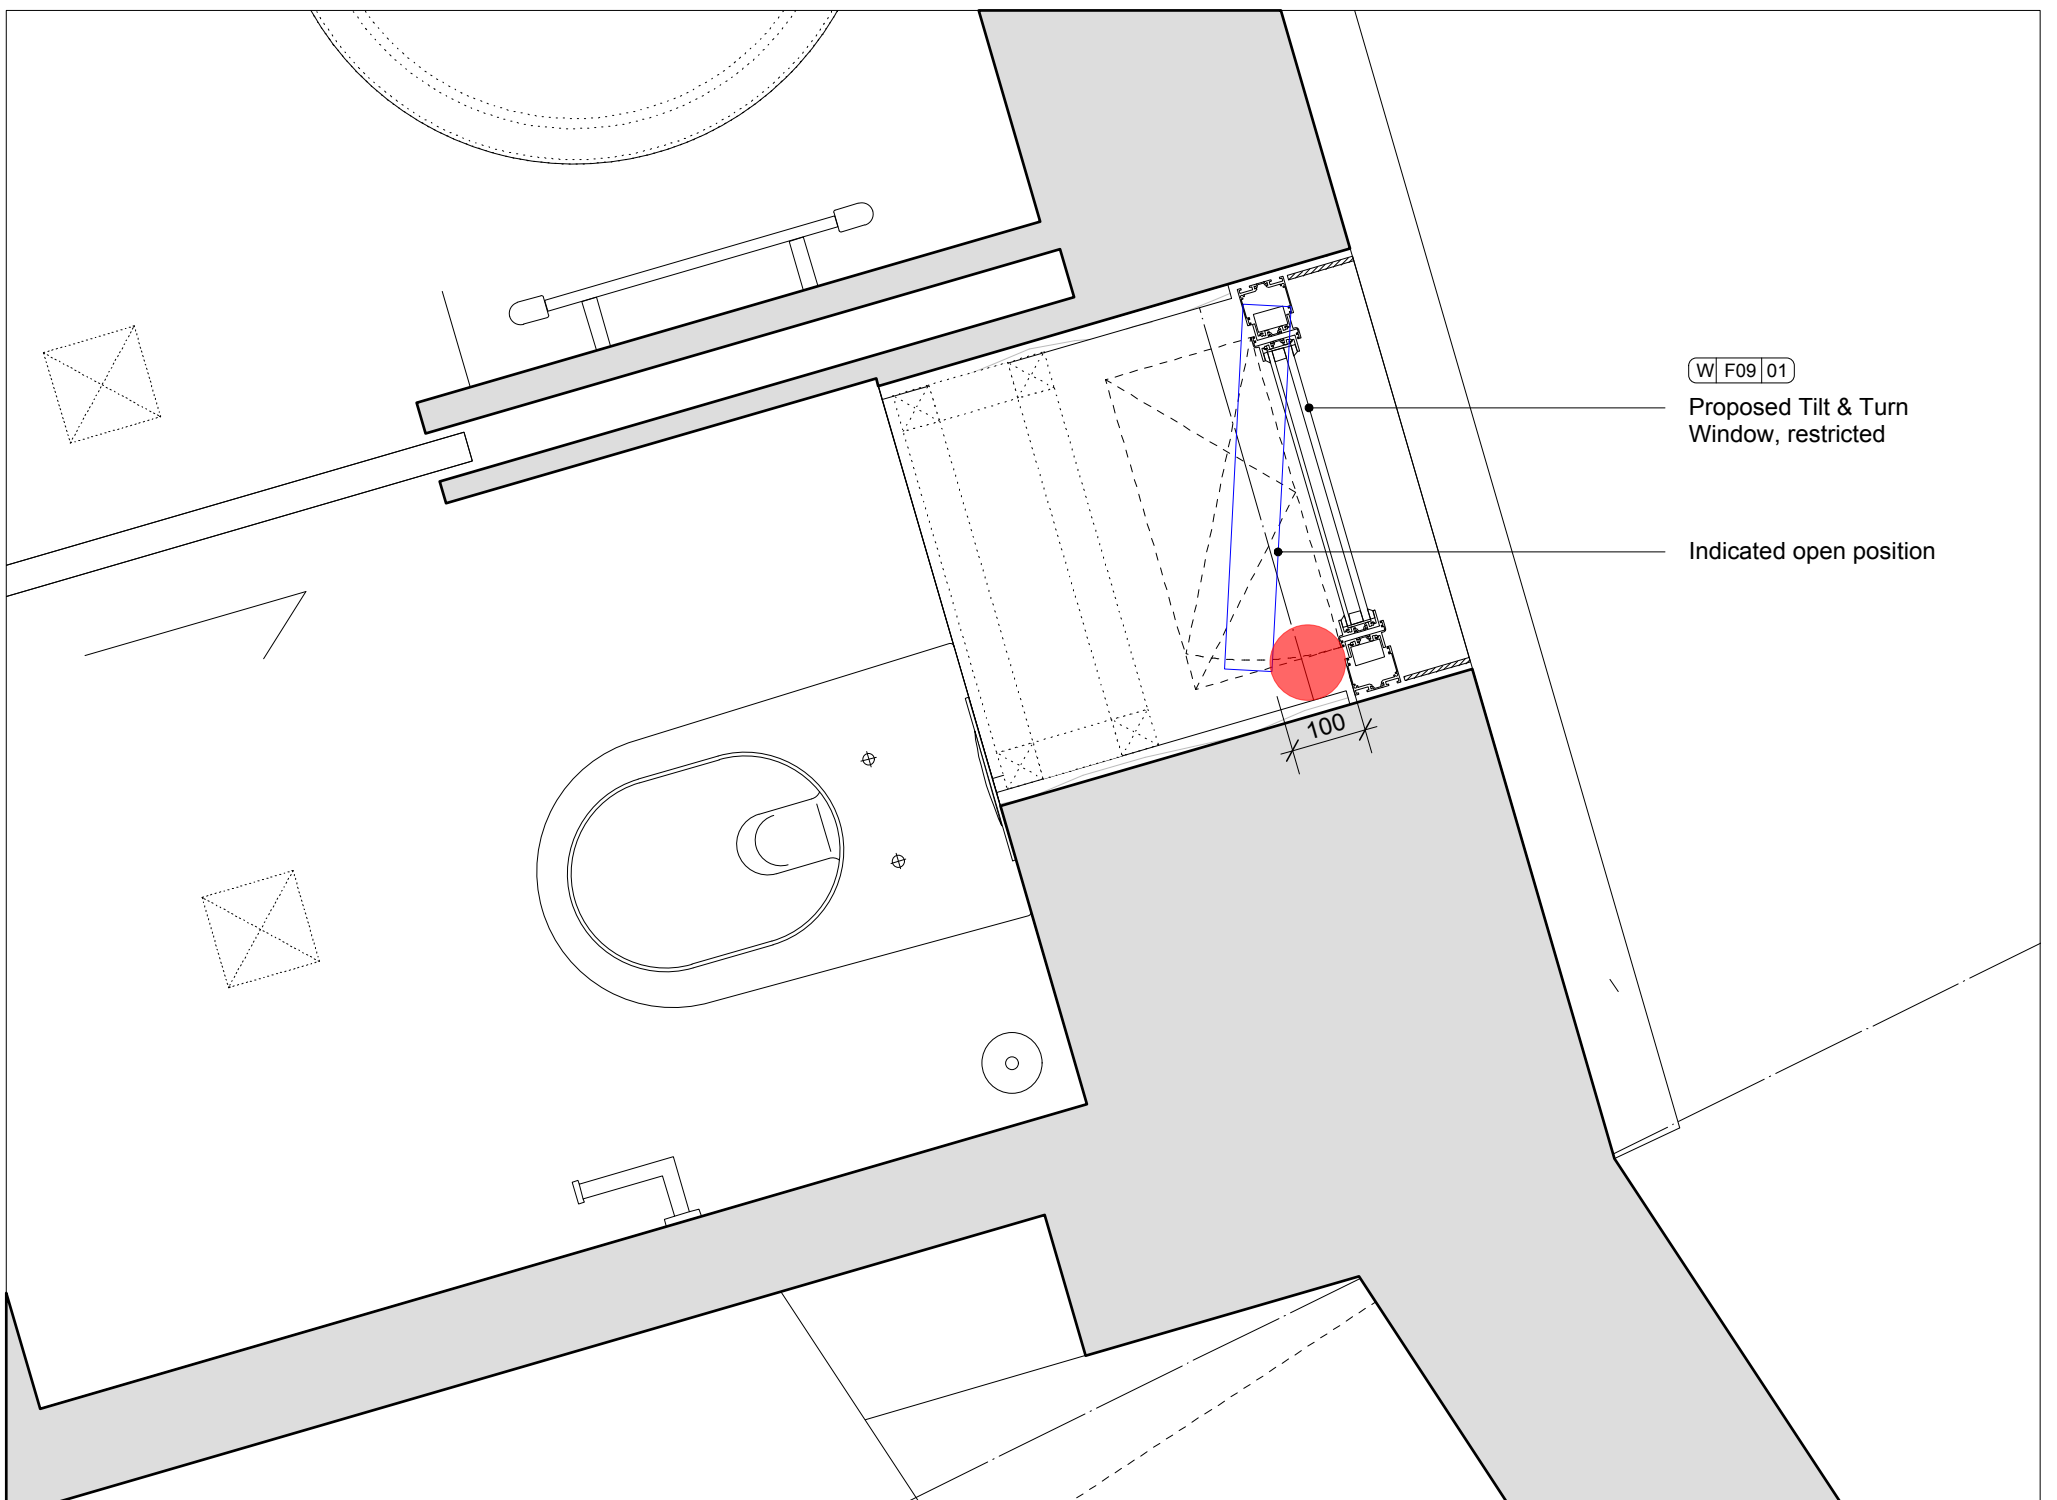

W| F09 | 01

Proposed Tilt & Turn Window, restricted

Indicated open position

100

1 First Floor Window F09-01

	Alison Brooks Architects Ltd Unit 610 Highgate Studios 53/79 Highgate Road London NW5 1TL 0207 267 9777 info@alisonbrooksarchitects.com www.alisonbrooksarchitects.com		Project :	28 Belsize Lane
	Drawing Title :	Tilt & Turn Window Sketch 01		
	Drawing No. :	2214_SK102		
	Date :	05. 11. 2015		
	Scale :	1:10 @ A3		