



EXISTING SECTION A-A

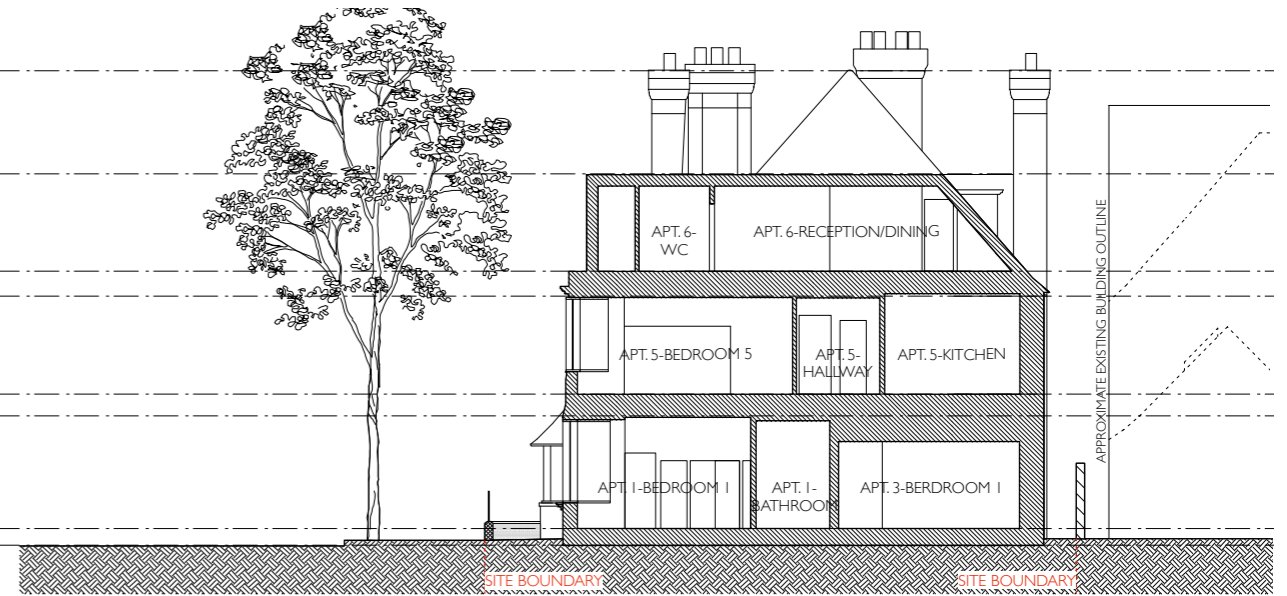


EXISTING SECTION B-B

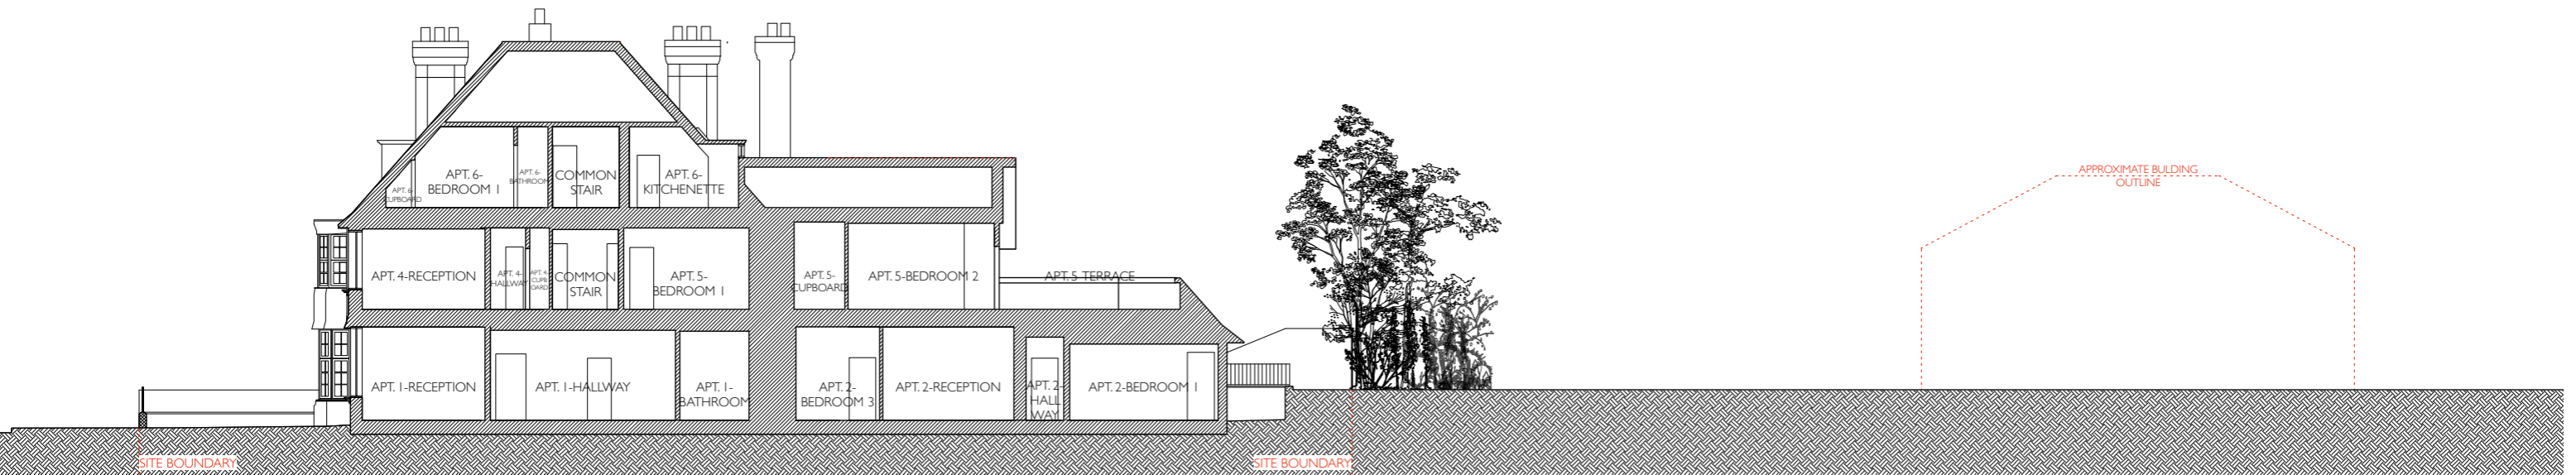


EXISTING LONG SECTION B-B

GENERAL NOTES
 All dimensions are to be checked on site before commencement of works.
 All sizes and dimensions to any structural elements are indicative only. See structural engineer's drawings for actual sizes/dimensions.
 Sizes of and dimensions to any service elements are indicative only. See service engineer's drawings for actual sizes/dimensions.
 This drawing to be read in conjunction with all relevant Architect's drawings, specifications and other consultants' information.

DO NOT SCALE FROM THIS DRAWING

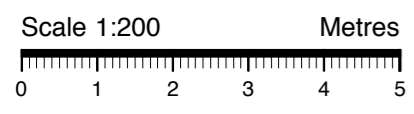

LEGEND

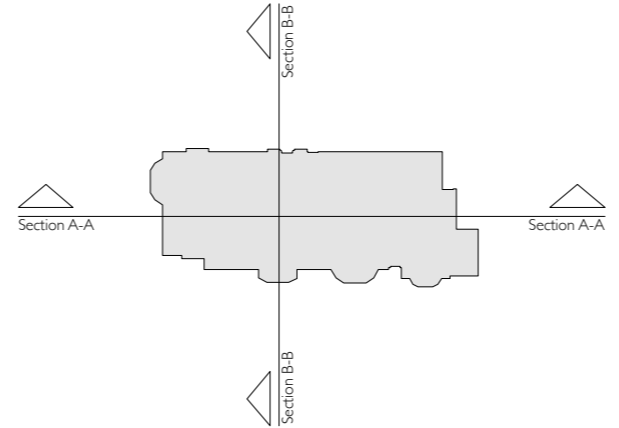

REV:	DATE:	DESCRIPTION:	INITIALS
1 WADHAM GARDENS SURVEY DRAWINGS			
PROJECT:	Wadham Gardens		
CLIENT:	Marcus Cooper Group		
DRAWING:	Existing Sections		
SCALE:	1:100@A1/1:200@A3	DRAWN:	Maltby Surveys
DATE:	Oct-15	CHECKED:	AKM
CAD FILE:	1179-03 Existing		
DRAWING NO:	1179-03 Existing	REV:	C