


PROPOSED LOWER GROUND FLOOR

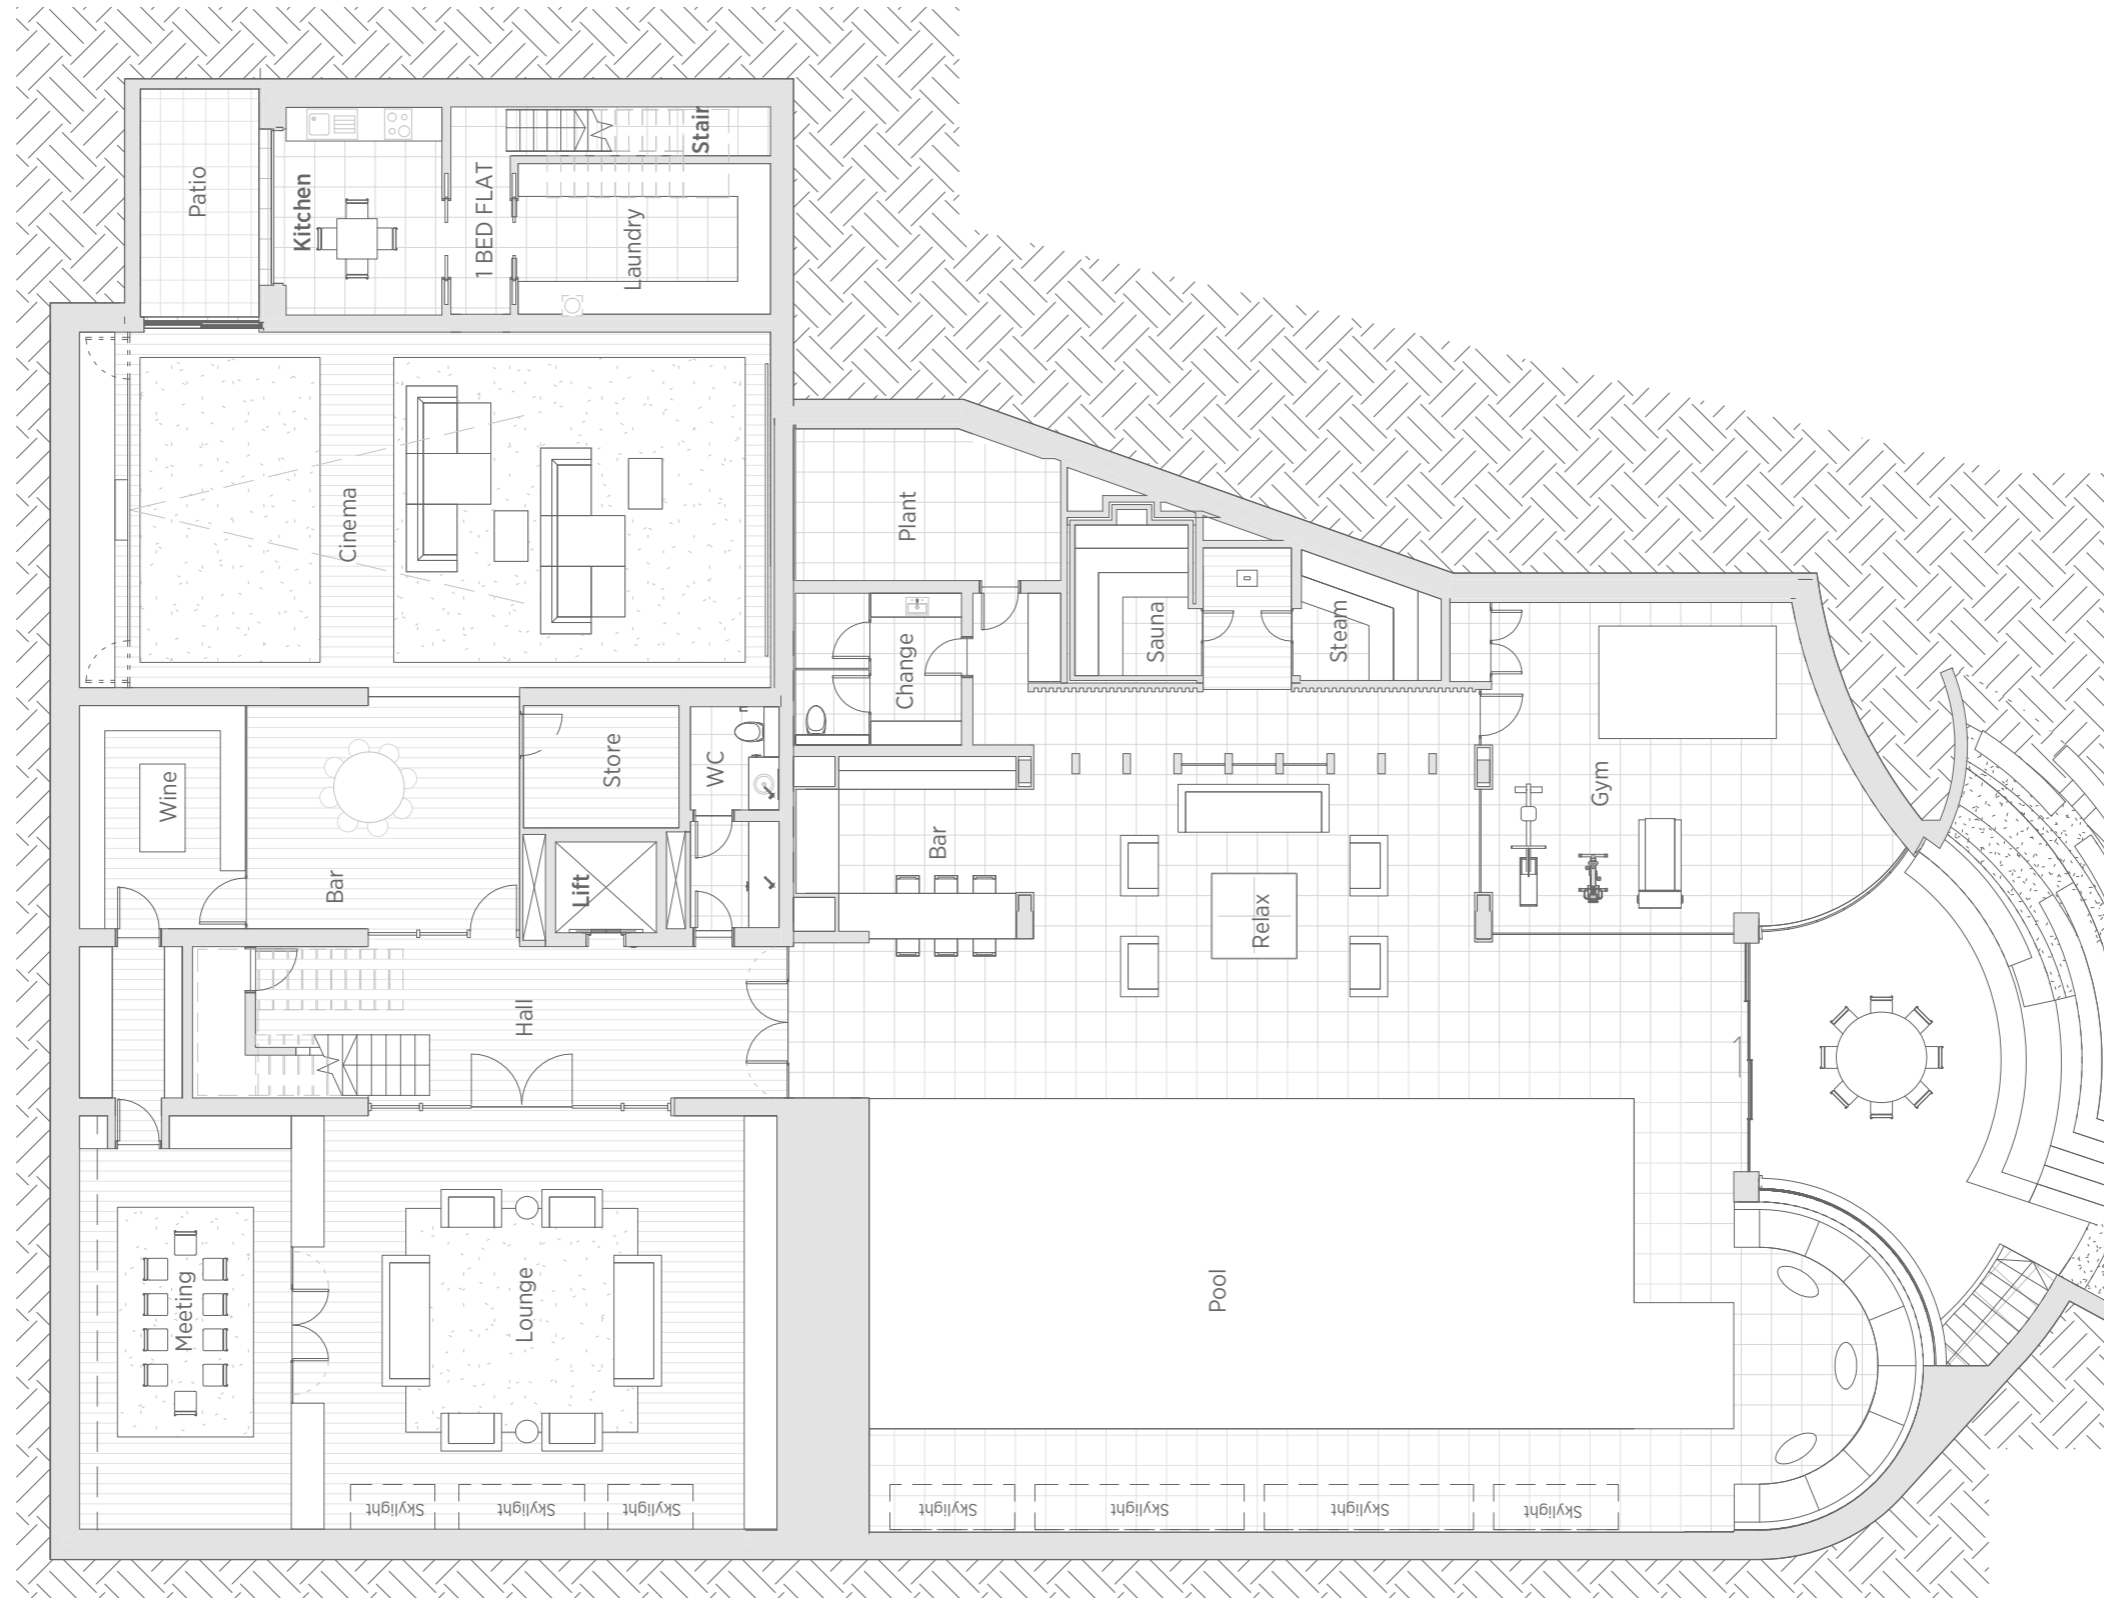

14044-P090
SCALE 1:150

