


PROPOSED GROUND FLOOR

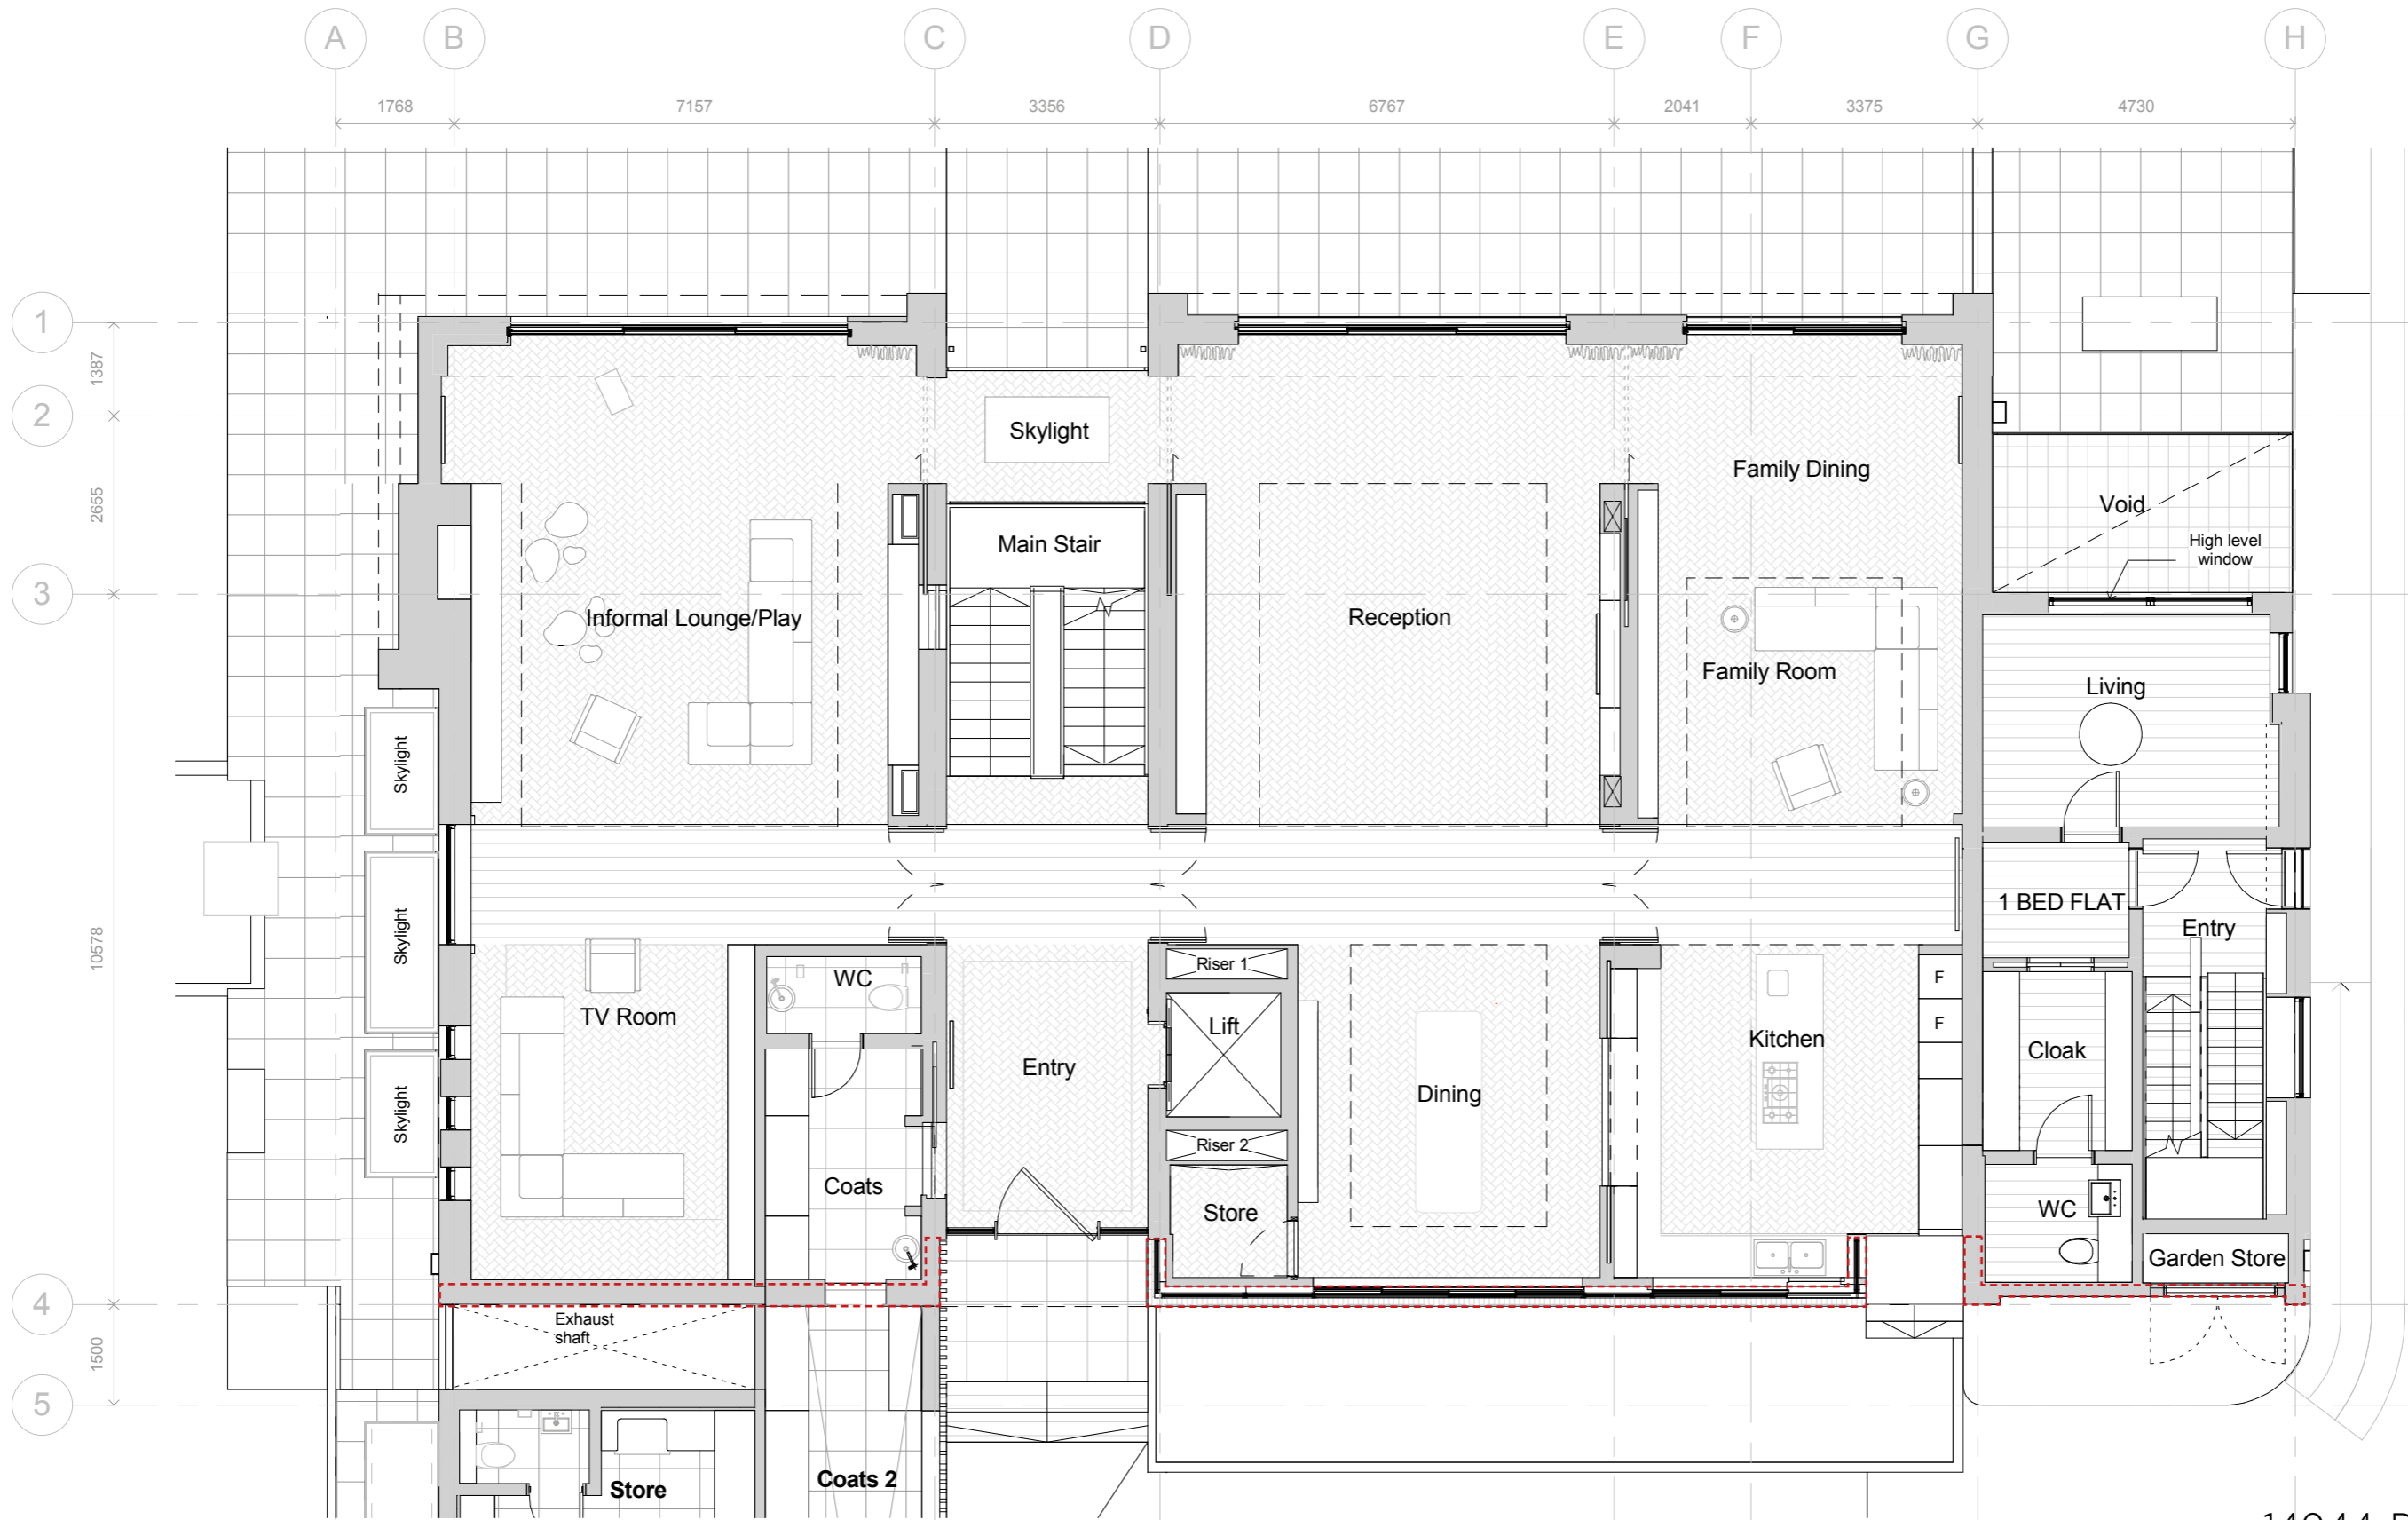

EXISTING FRONT FACADE TO BE RETAINED

14044-P100
SCALE 1:100

