


PROPOSED FIRST FLOOR

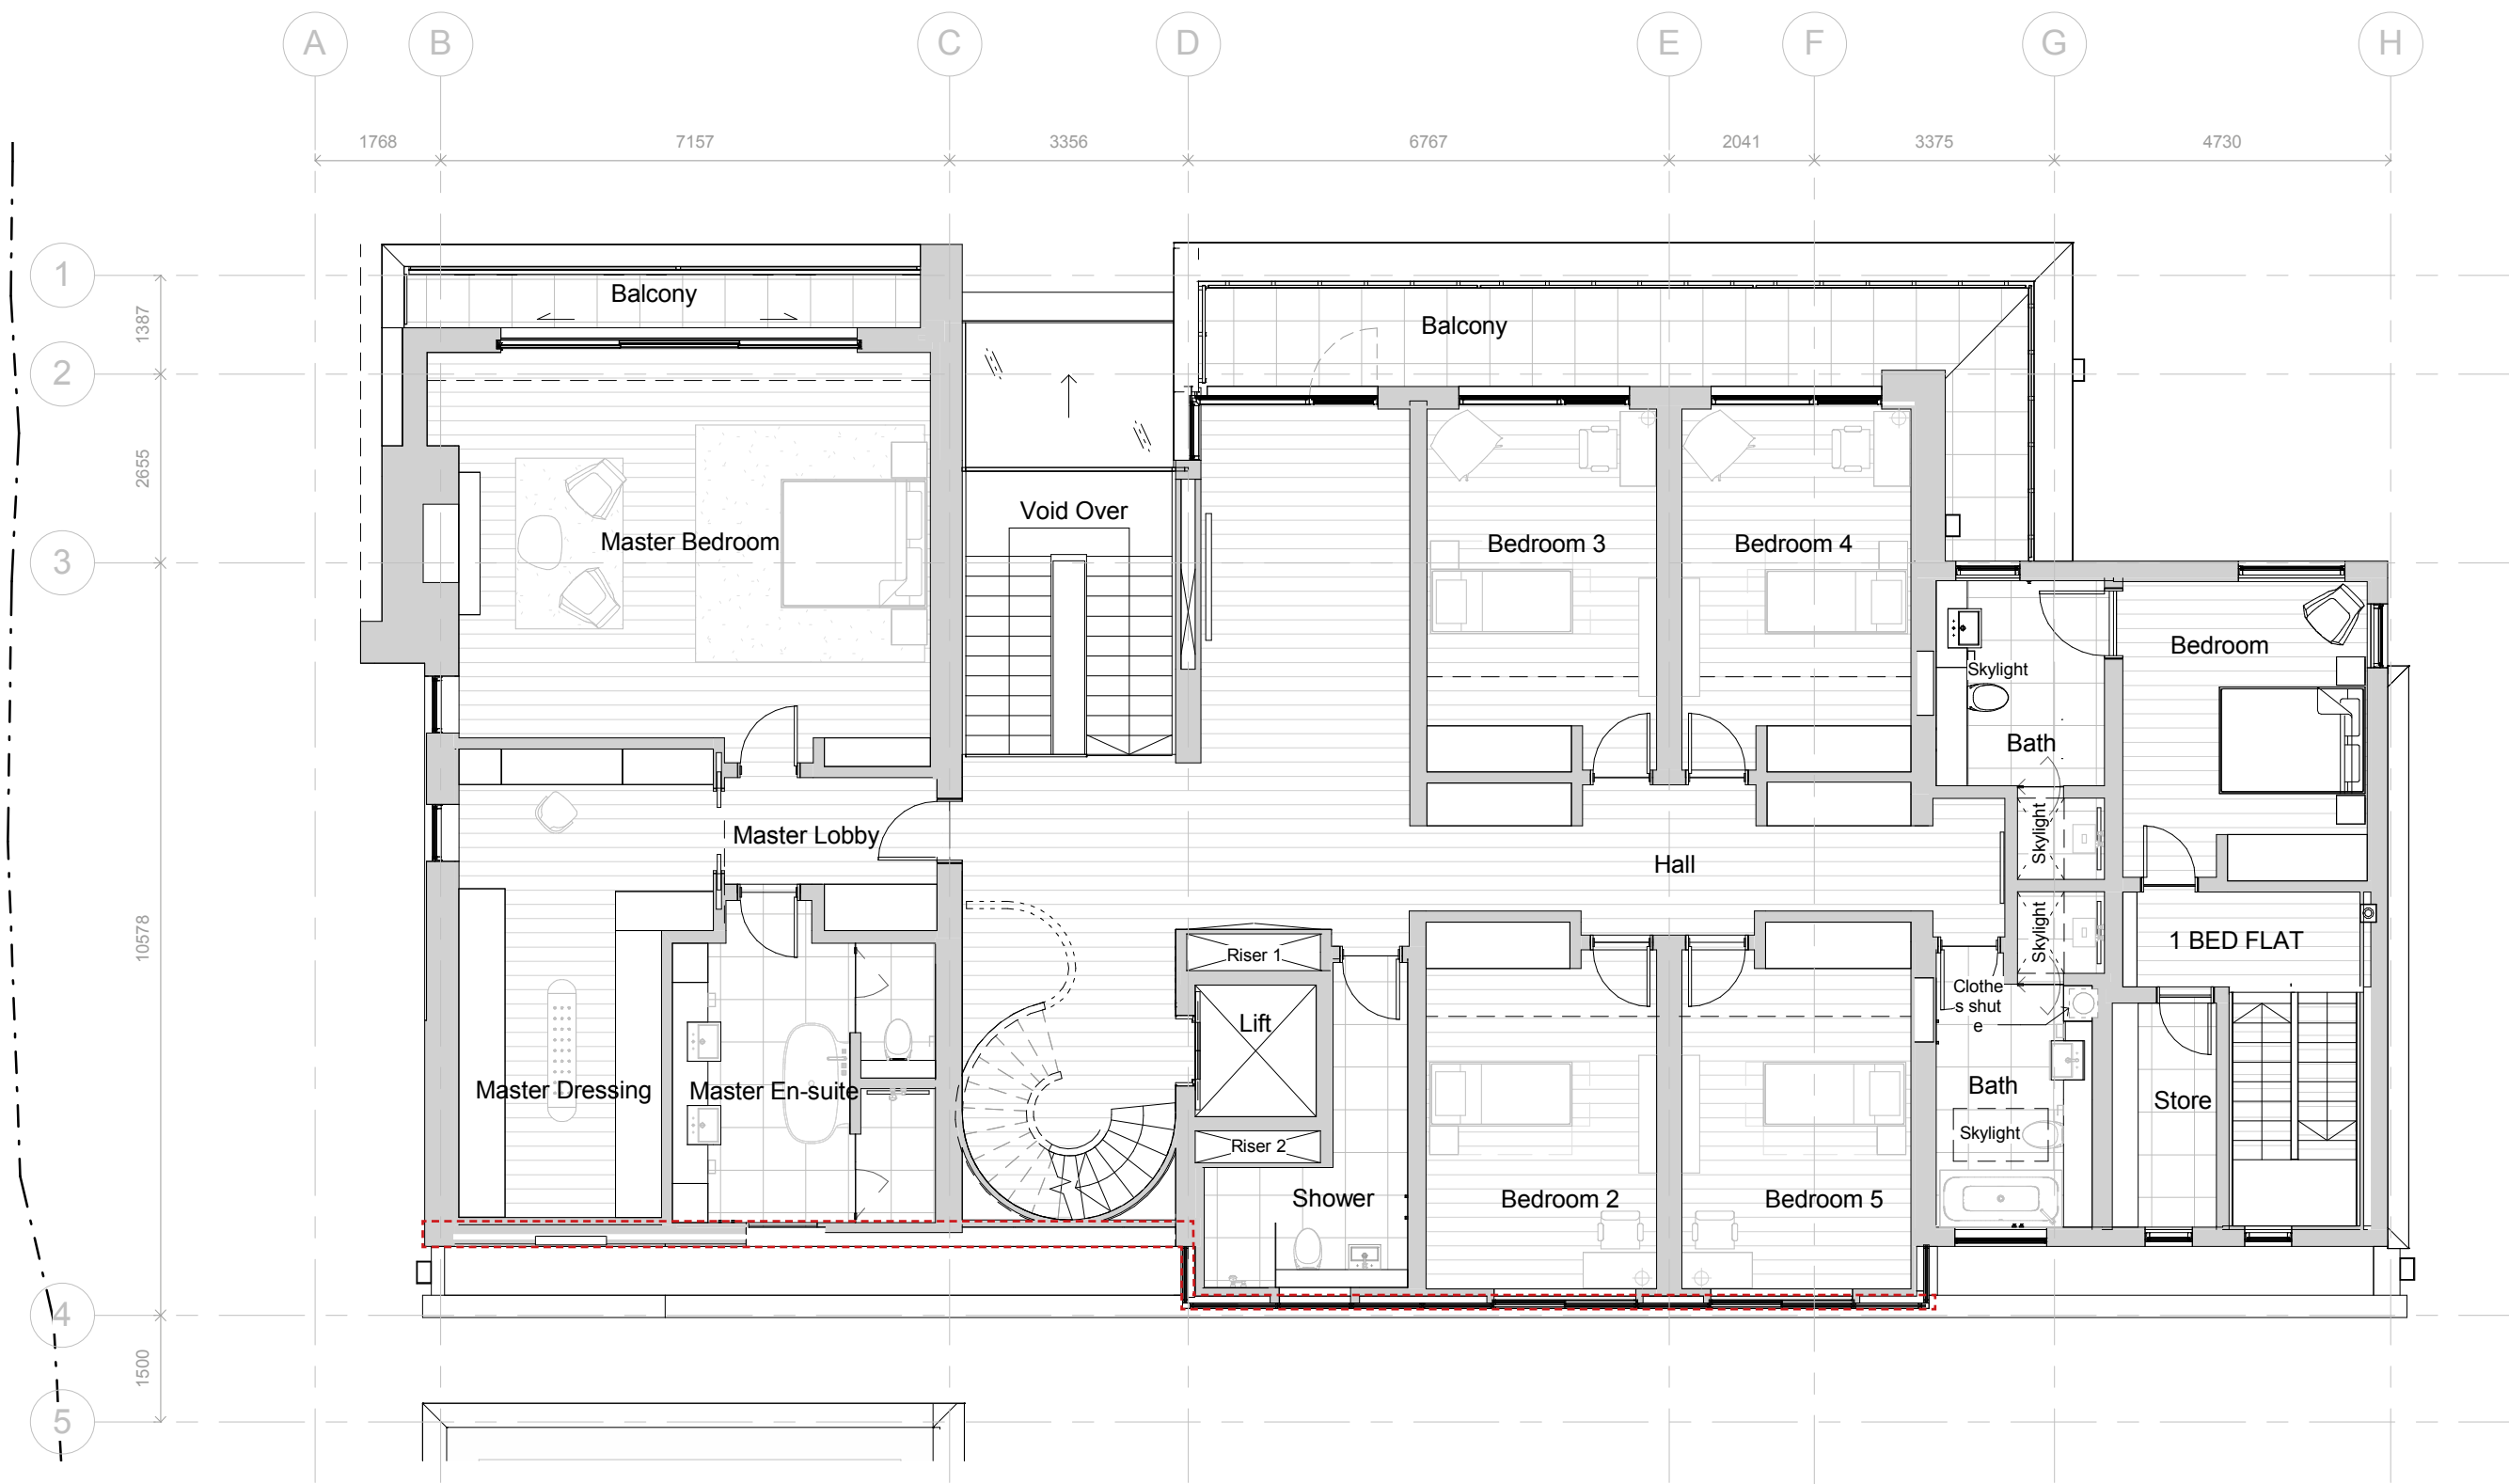

 EXISTING FRONT FACADE TO BE RETAINED

14044-P110
SCALE 1:100

