


EXISTING PHOTOS




BLOCK PLAN - SCALE 1:500@A3

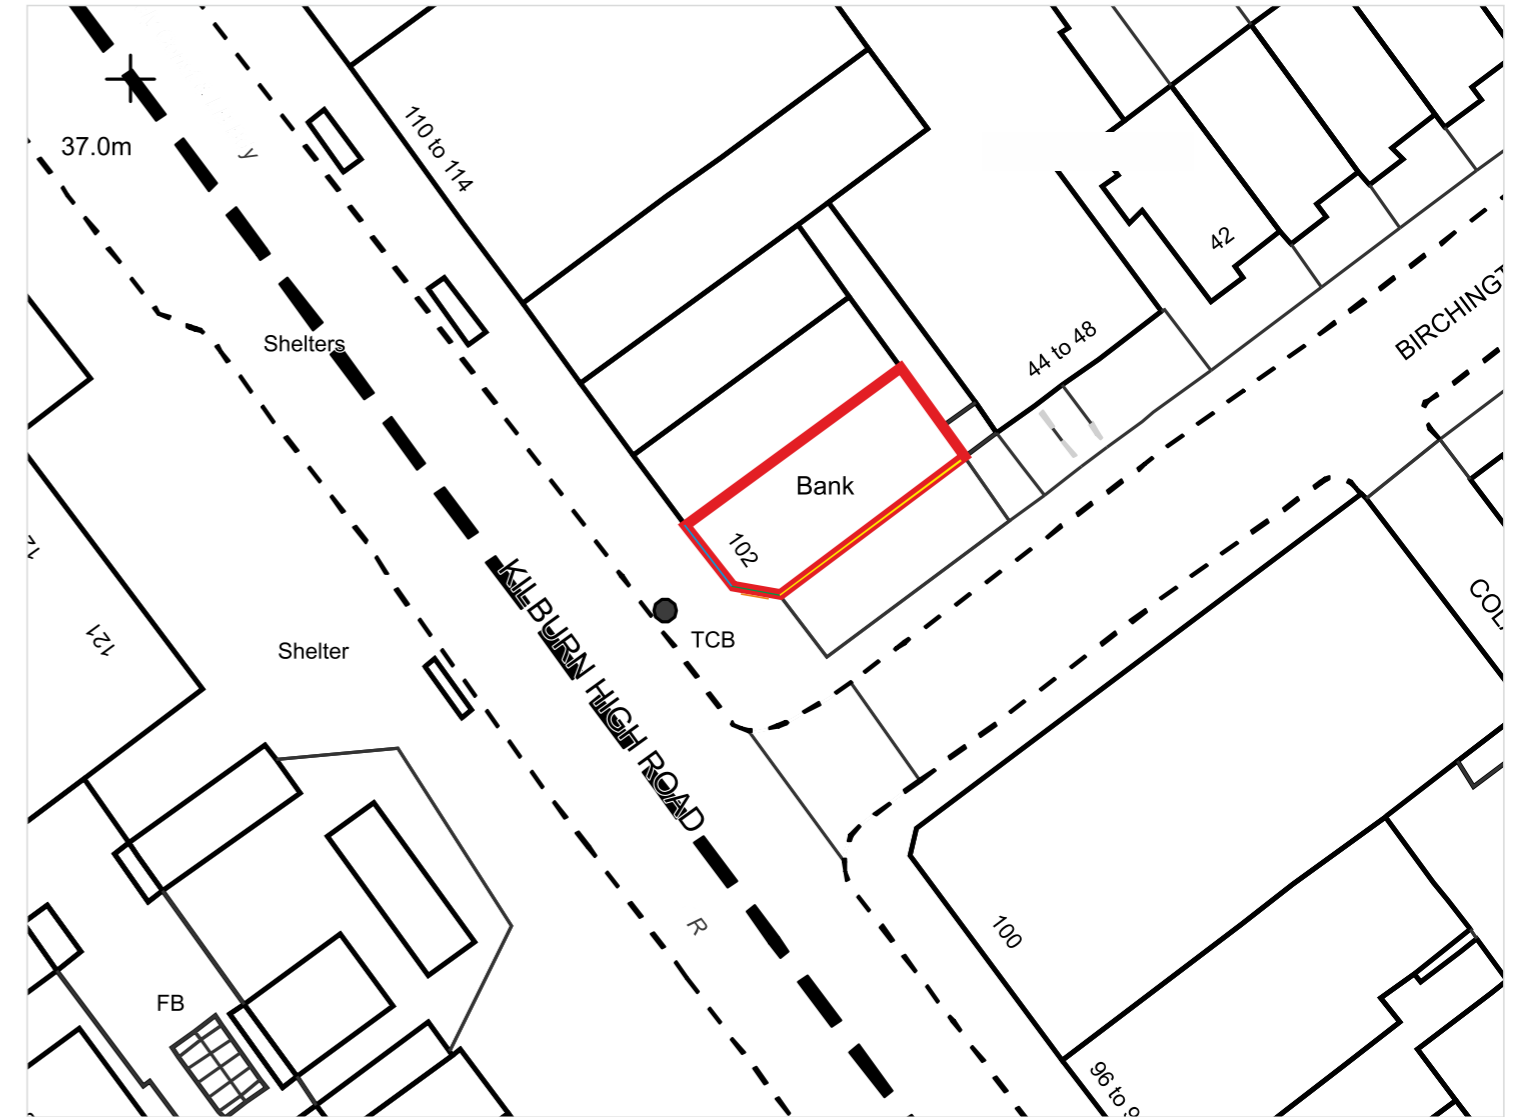


- Key:
- Item 2A      KEYLINE LIGHT STRIP
  - Item 2B      KEYLINE LIGHT STRIP
  - Item 2C      KEYLINE LIGHT STRIP
  - Item 1      ILLUMINATED LETTERS

ITEM 1

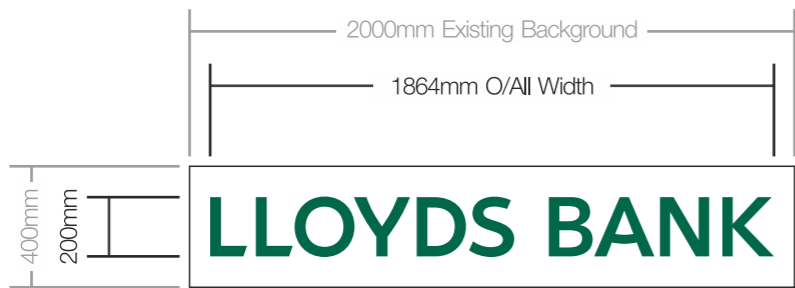


ITEM 2

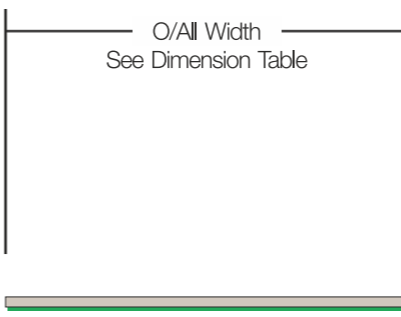


	O/All Width External
2A	3365mm
2B	2000mm
2C	2010mm
2D	3050mm
2E	2015mm

ITEM 1

Heritage Box Letters Face Illuminated

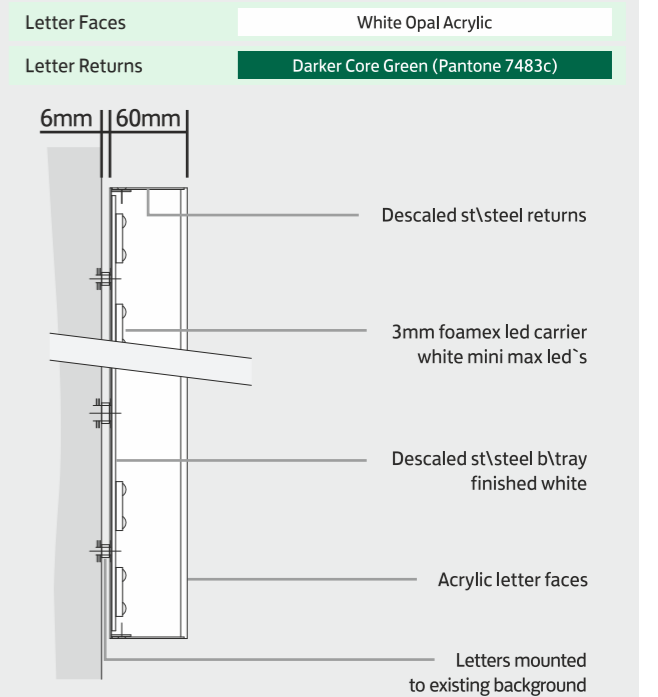

SCALED ELEVATION 1:100@A3

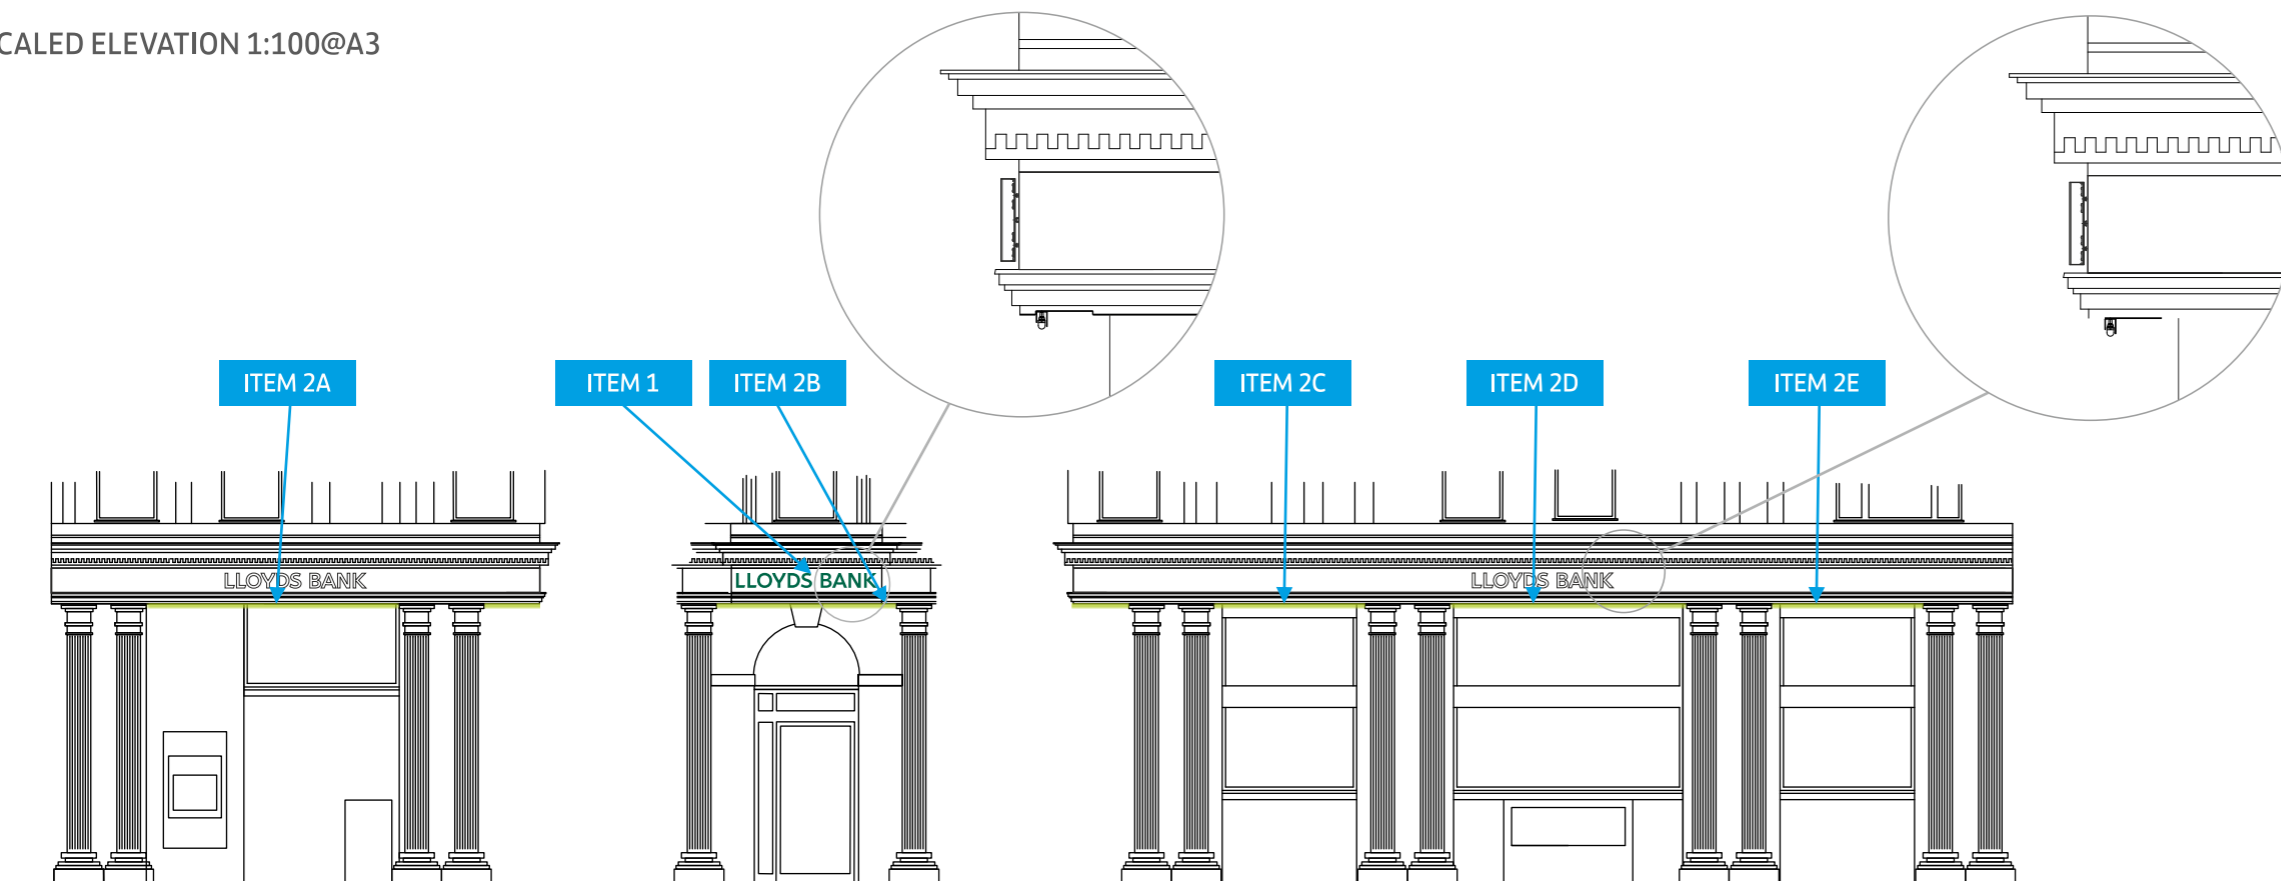

ITEM 2

LED Light Strips

