

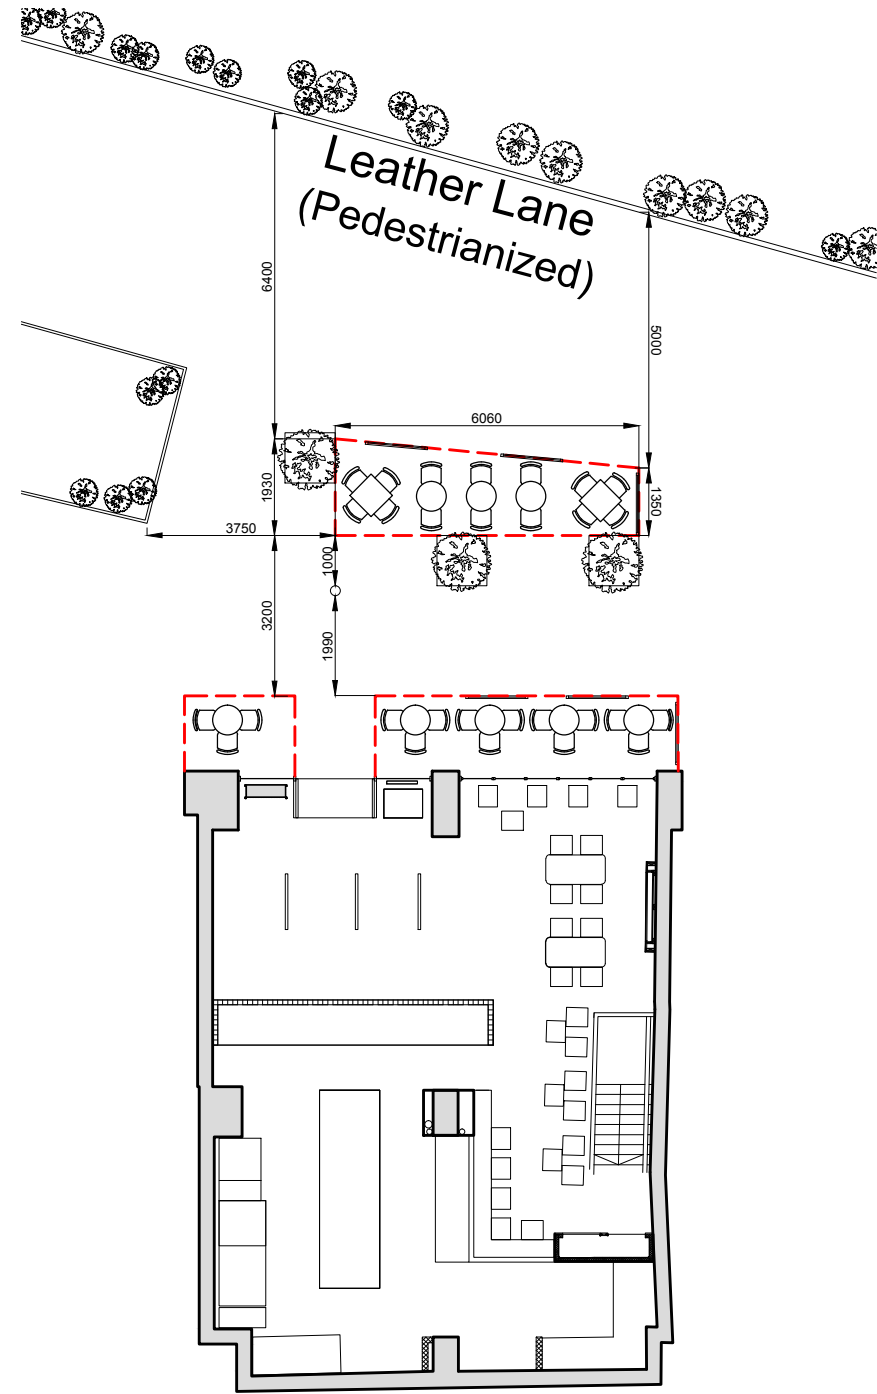


**FURNITURE DIMENSIONS**

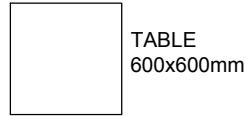

**PROPOSED EXTERNAL PLAN**  
SCALE: 1:100

**29 PERSONS SEATED EXTERNALLY**

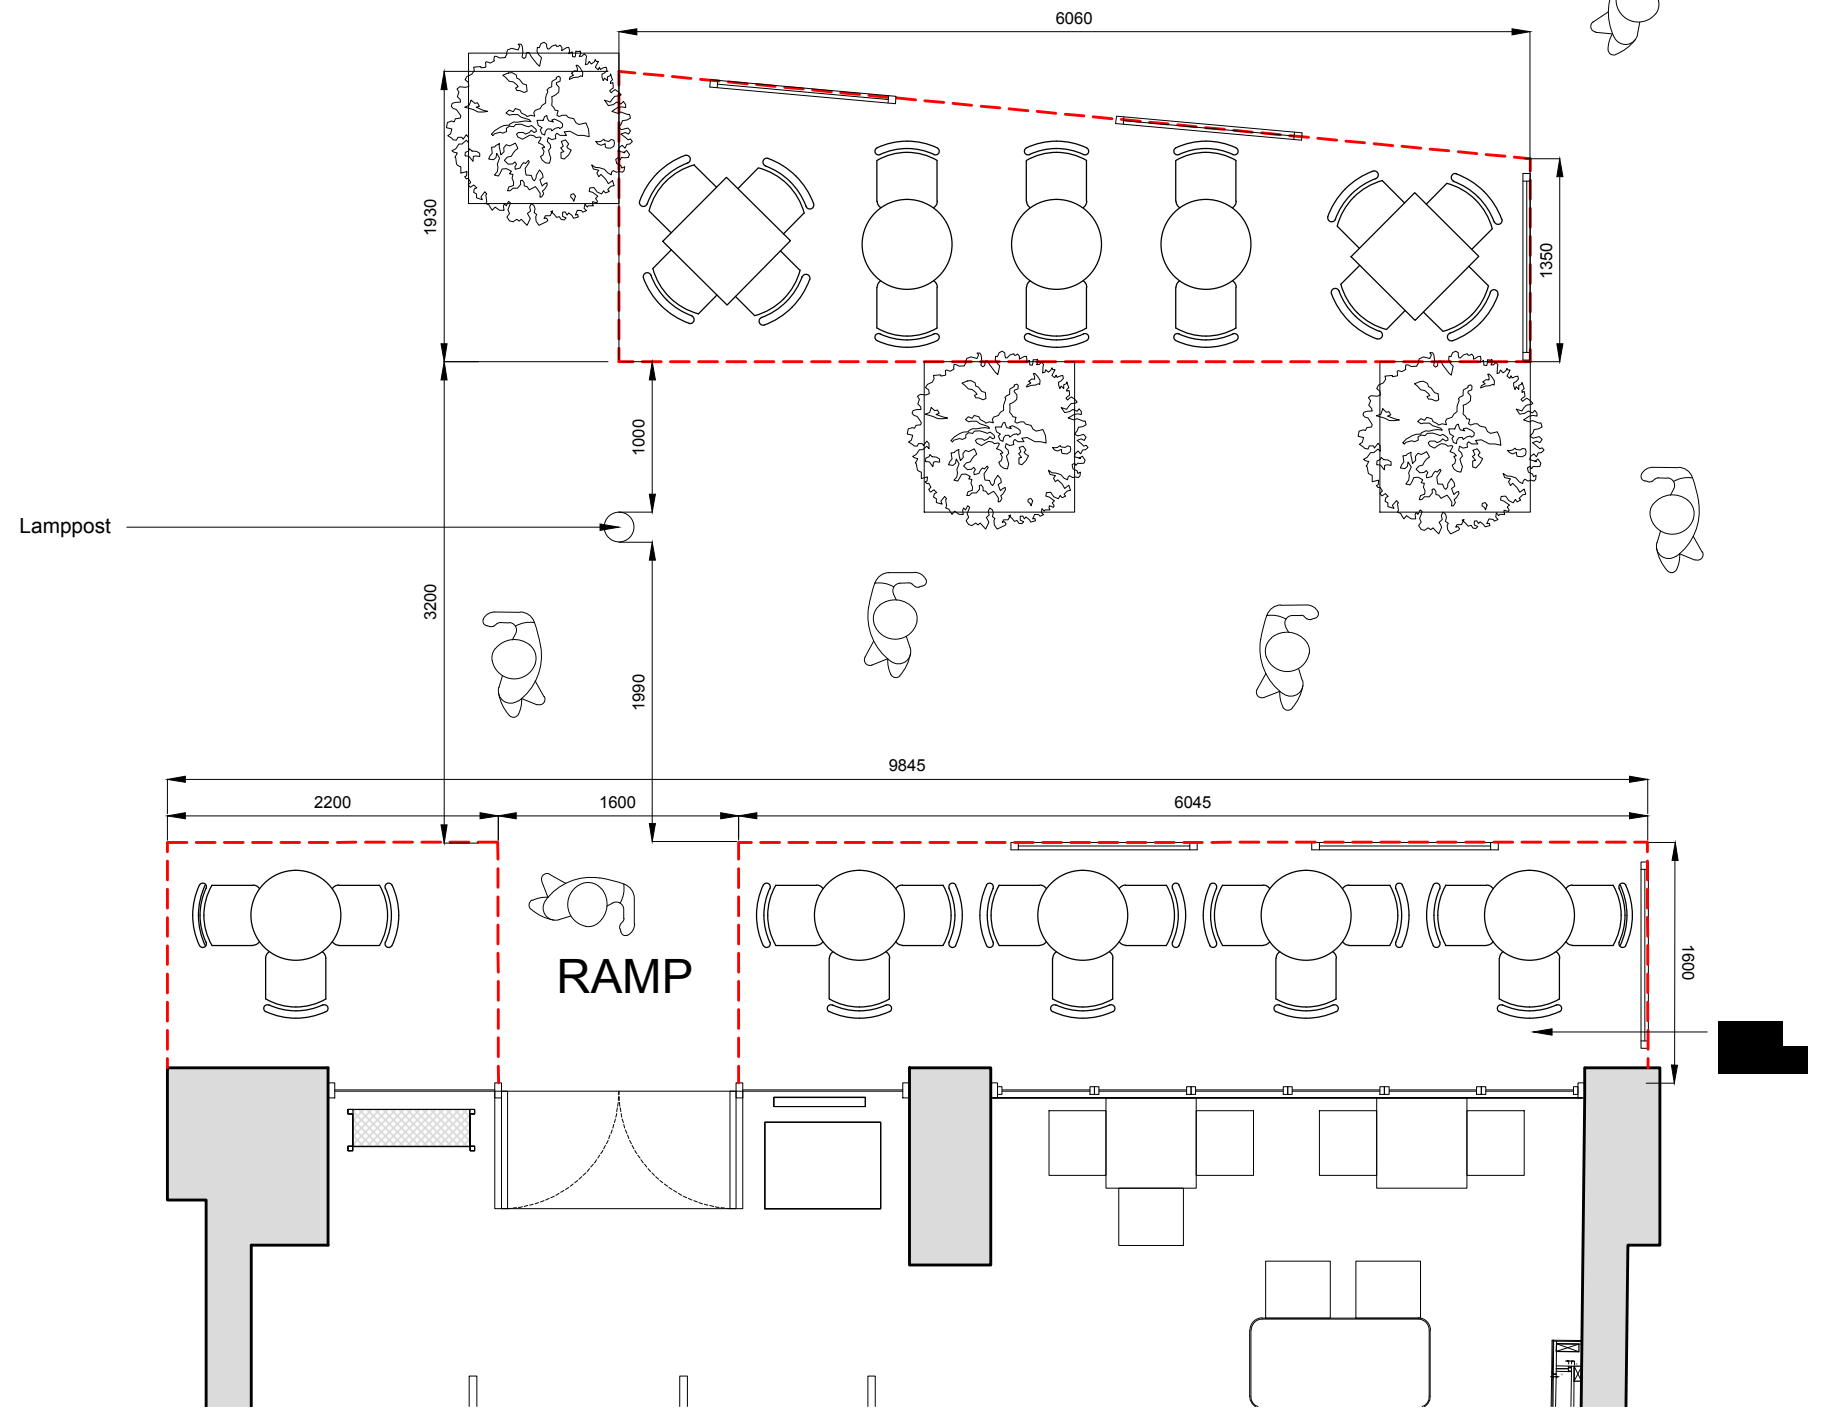

**PROPOSED EXTERNAL PLAN**  
SCALE: 1:50

Scale 1:100



Scale 1:50



REV	DATE	NOTES
1	01.05.14	First Issue
2	16.05.14	Revised Issue
3	17.10.14	Revised Issue

INT	Project title	Scale @ A3
GH	Chilango Leather Lane Seating	1:50
GH	Drawing title	Drawn
	External Seating Plan	GHA
		Checked
		BMA
	Drawing no.	
	14004_ASK_002	