



DIMENSIONS TO BE VERIFIED ON SITE. FIGURED DIMENSIONS TO TAKE PREFERENCE TO THOSE SCALED. ALL DISCREPANCIES TO BE CLARIFIED WITH PROJECT CONSULTANT.  
THIS DRAWING IS THE PROPERTY OF SIMONE DE GALE ARCHITECTS LTD. & IS ISSUED ON THE CONDITION IT IS NOT REPRODUCED, RETAINED OR DISCLOSED TO ANY UNAUTHORISED PERSON, EITHER WHOLLY OR IN PART WITHOUT THE WRITTEN CONSENT OF THE CLIENT.

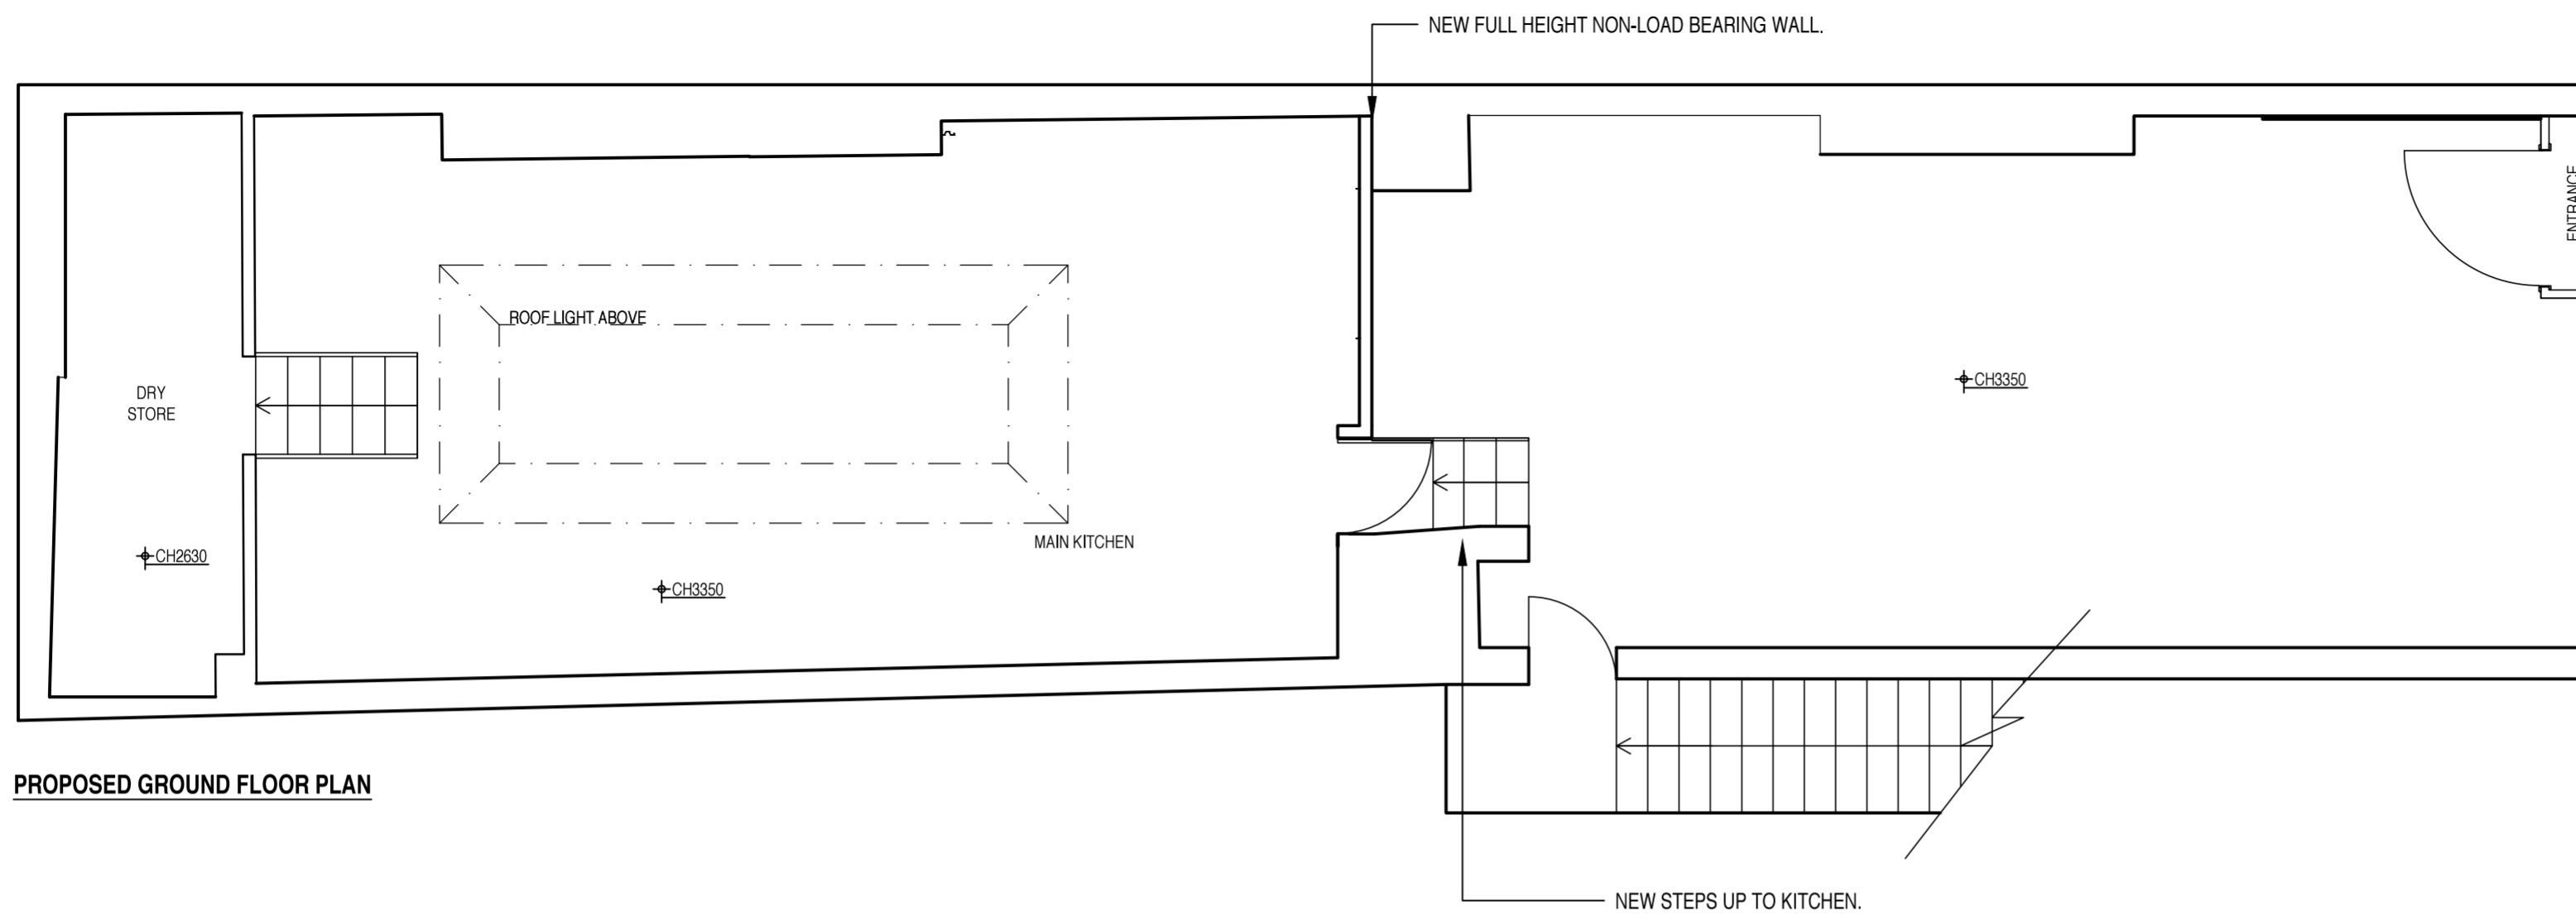

**PROPOSED GROUND FLOOR PLAN**

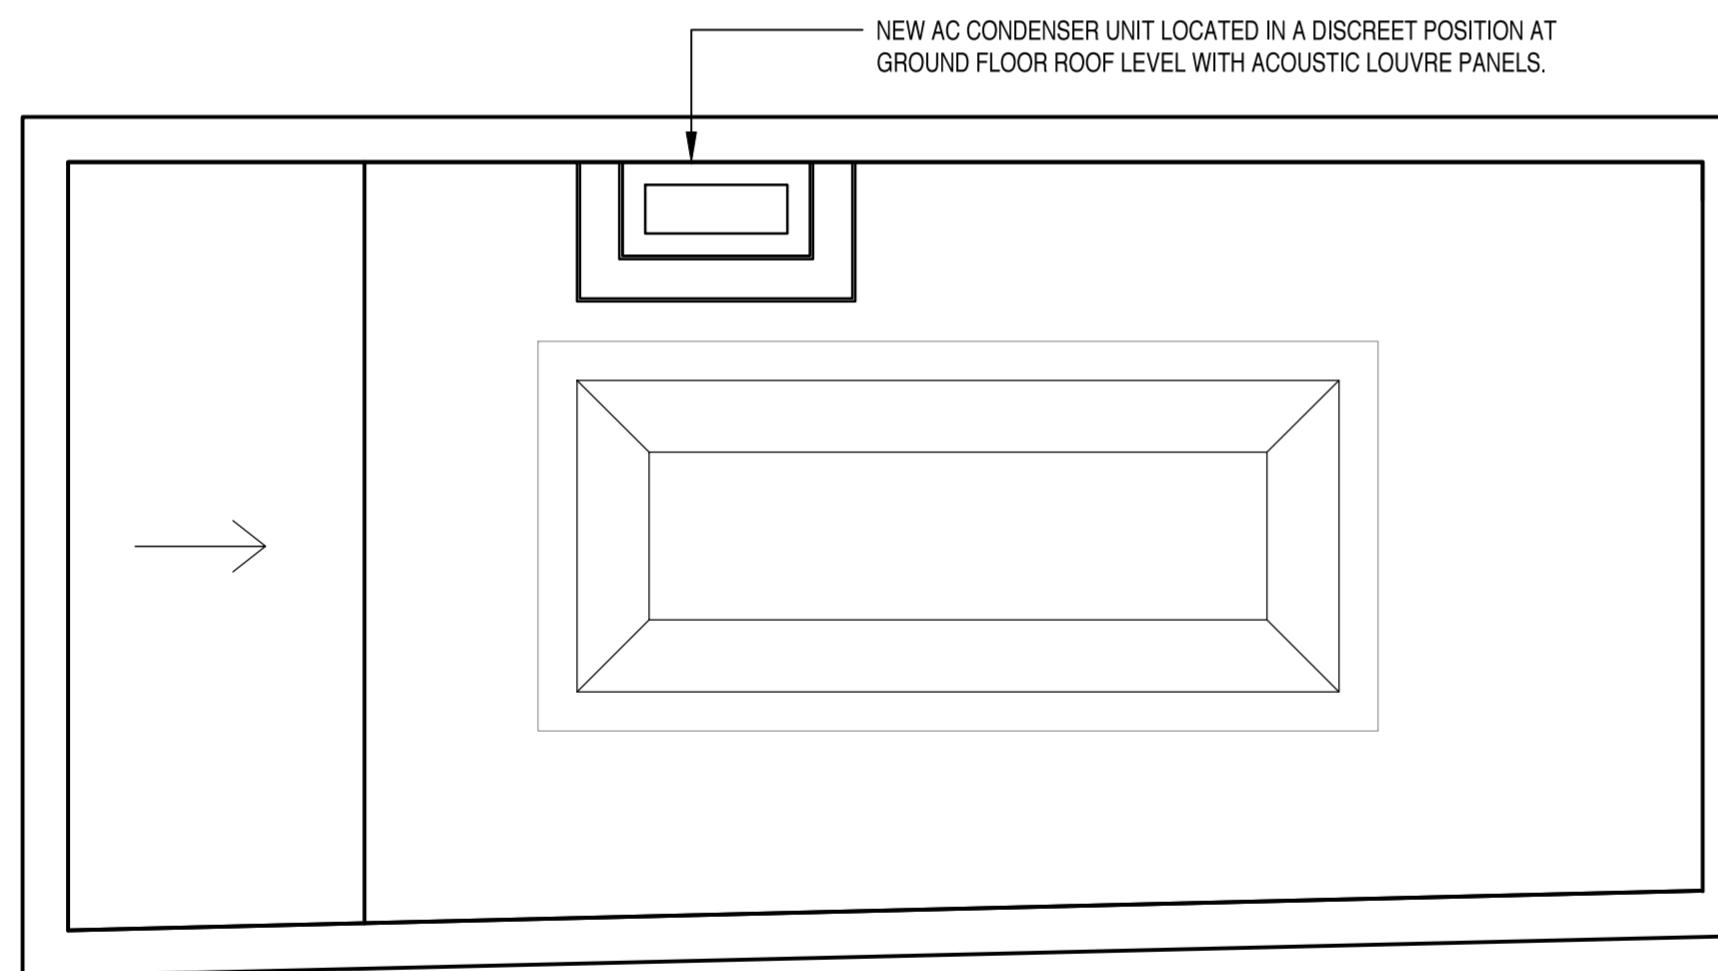

**PROPOSED ROOF PLAN**



**SCALE BAR**

Rev.2	25.11.2015	Acoustic louvre panel added to plan.	SDG
Rev.1	12.11.2015	Walk in Fridge/Freezer removed. One AC condenser unit removed.	SDG
P1	10.09.2015	Planning Issue	SDG

Rev	Date	Description	By	Chk'd
-----	------	-------------	----	-------

Designed by	Checked by
-	SDG

App by date	File name
-	

Date	Scale
21.07.2015	1:50 @ A2

NO.2 EATON GATE BELGRAVIA LONDON SW 1W 9EJ  
T: +44 (0)20 7788 7977 E: INFO@SIMONEDEGALE.COM W: WWW.SIMONEDEGALE.COM

BEAS OF BLOOMSBURY

44 THEOBALD'S ROAD, LONDON, WC1X 8NW

PROPOSED PLANS

15-204-02

Edition	Sheet
Rev.2	2/