
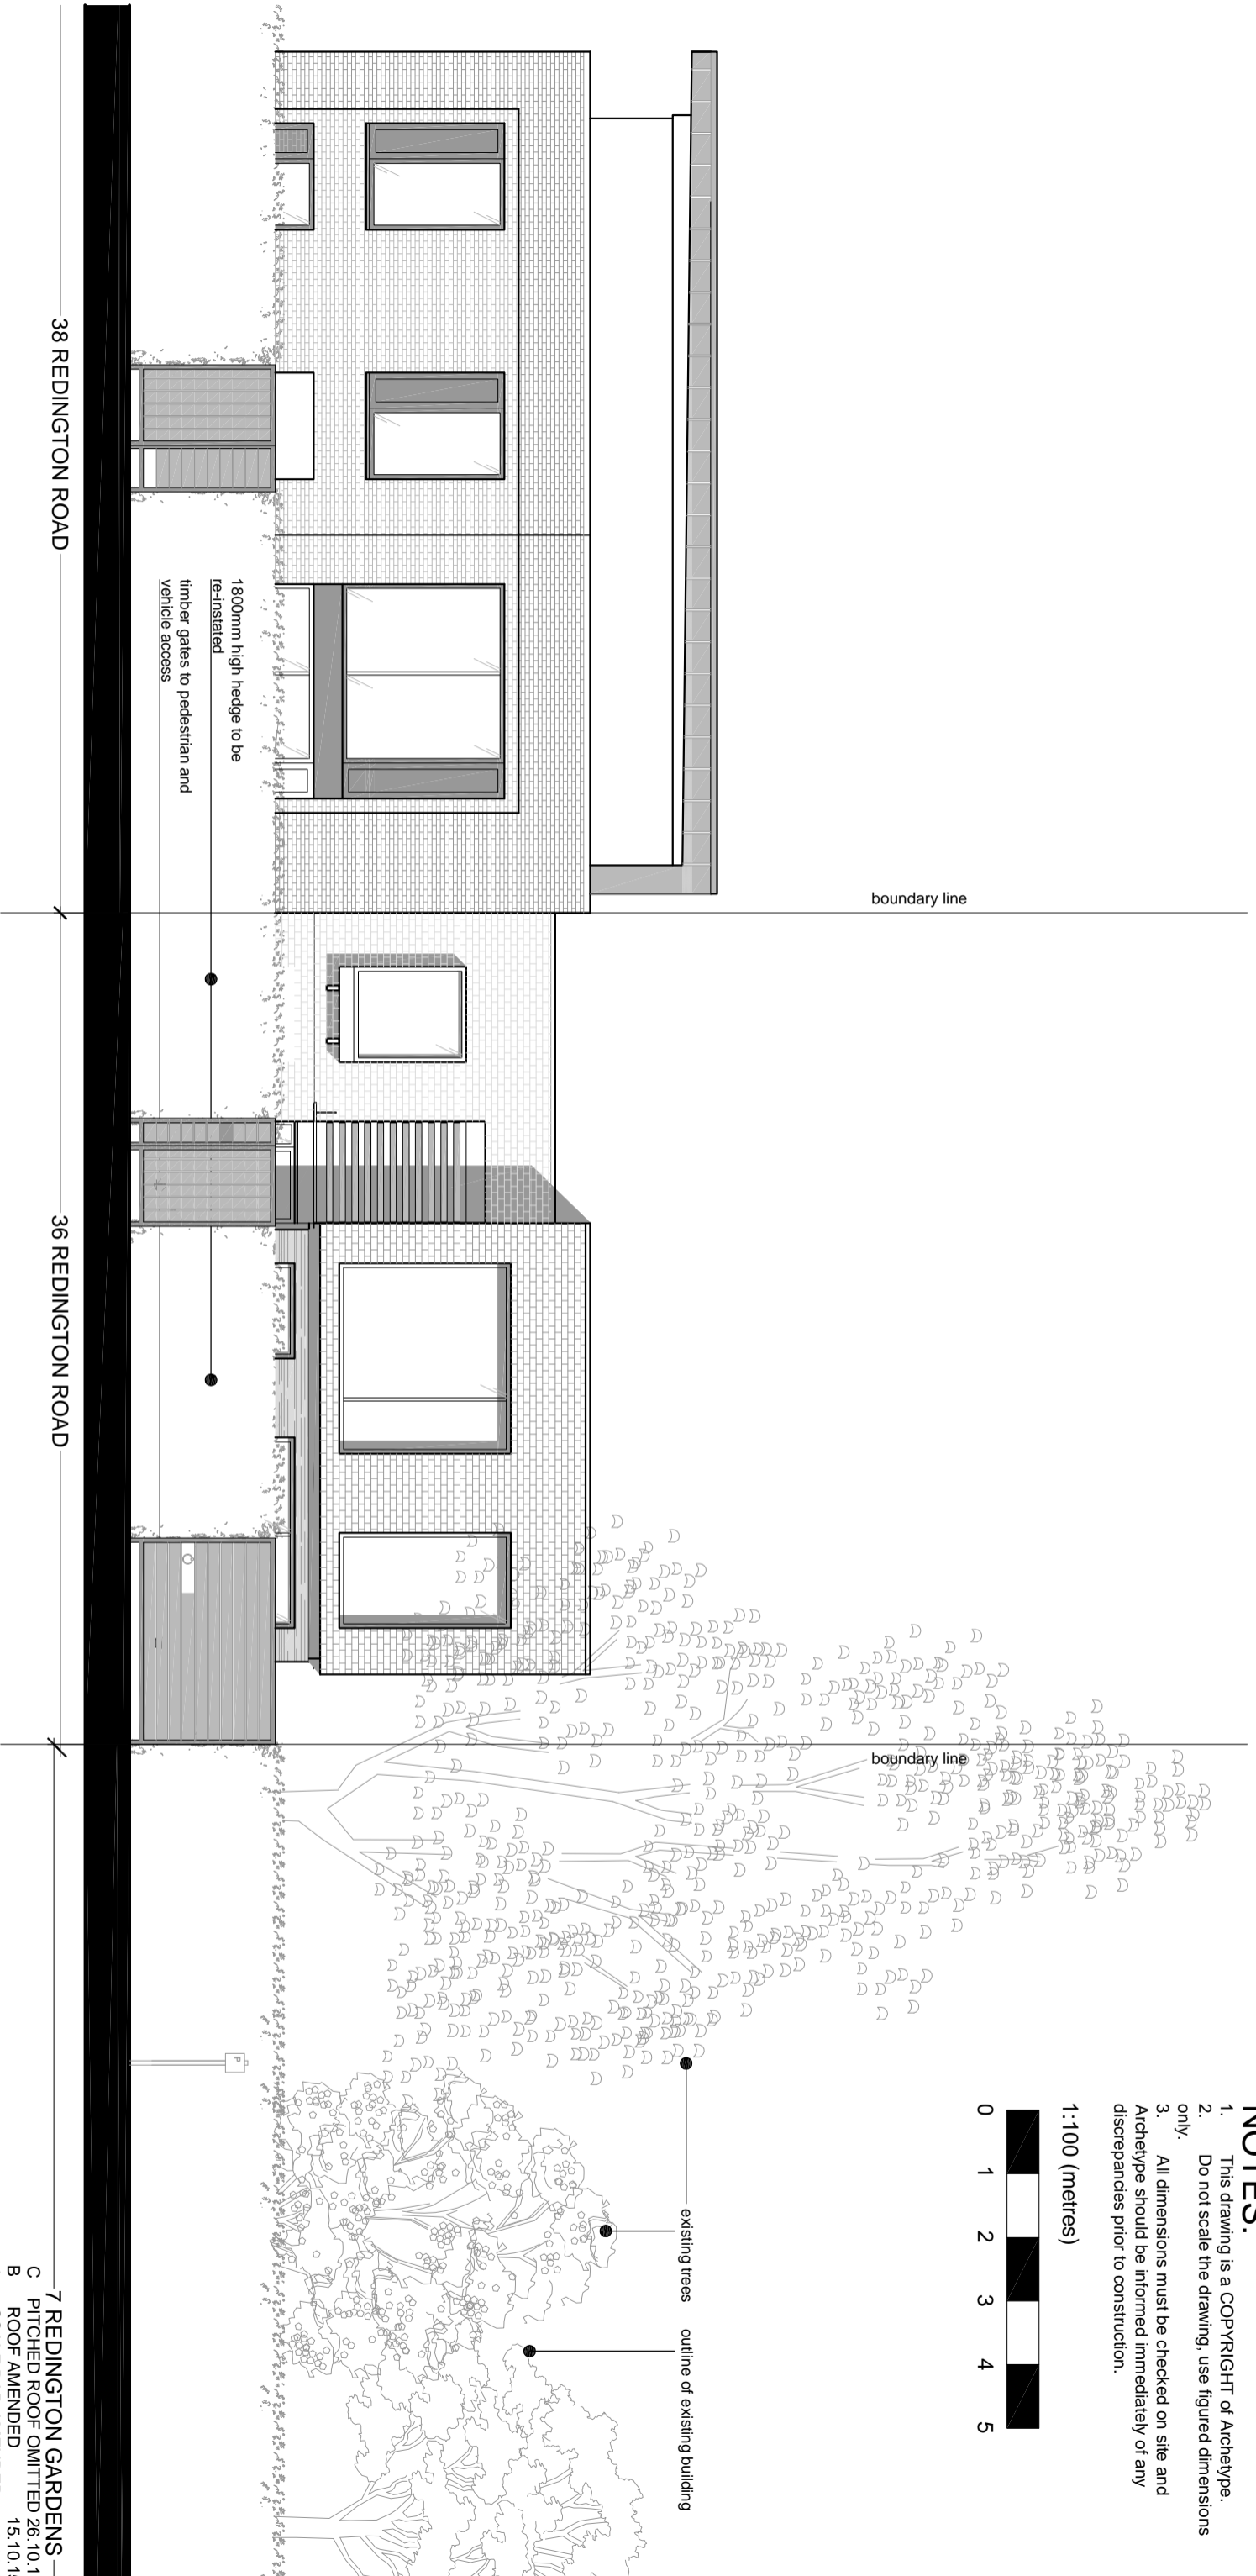


- NOTES:**
1. This drawing is a COPYRIGHT of Archetype.
 2. Do not scale the drawing, use figured dimensions only.
 3. All dimensions must be checked on site and Archetype should be informed immediately of any discrepancies prior to construction.

1:100 (metres)

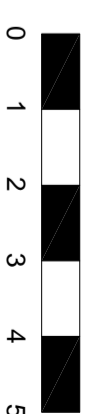

REDINGTON ROAD STREET SCAPE

Archetype
architects

Architects Planners Designers
 121 Gloucester Place London W1U 6AT
 Tel: 020 7468 3888 Fax: 020 7468 3888
 Email: info@archetype.org.uk
 Web: www.archetype.org.uk

Project:	36 REDINGTON ROAD LONDON, N4 2ED
Drawing Title:	PROPOSED STREET SCAPE

Drawn: MS	Approved: HP	Scale: 1:100	Date: APRIL 15
Drawing No: 1048 (10) 05	Revision: C		

CAD Ref.