



- NOTES:**
1. This drawing is a COPYRIGHT of Archetype.
 2. Do not scale the drawing, use figured dimensions only.
 3. All dimensions must be checked on site and Archetype should be informed immediately of any discrepancies prior to construction.
- 1:200 (metres)




NOTE: Assumed levels for neighbouring property taken from approved planning drawings (Camden Council Planning Ref: 2009/5829/P)

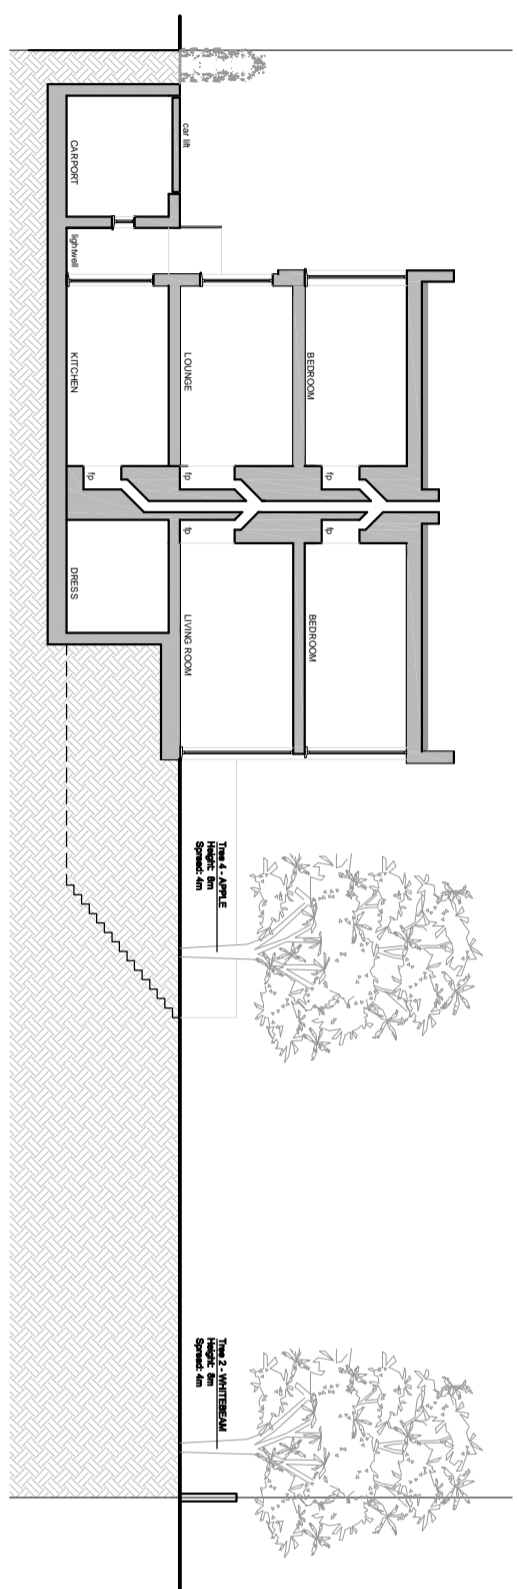

SECTION E-E

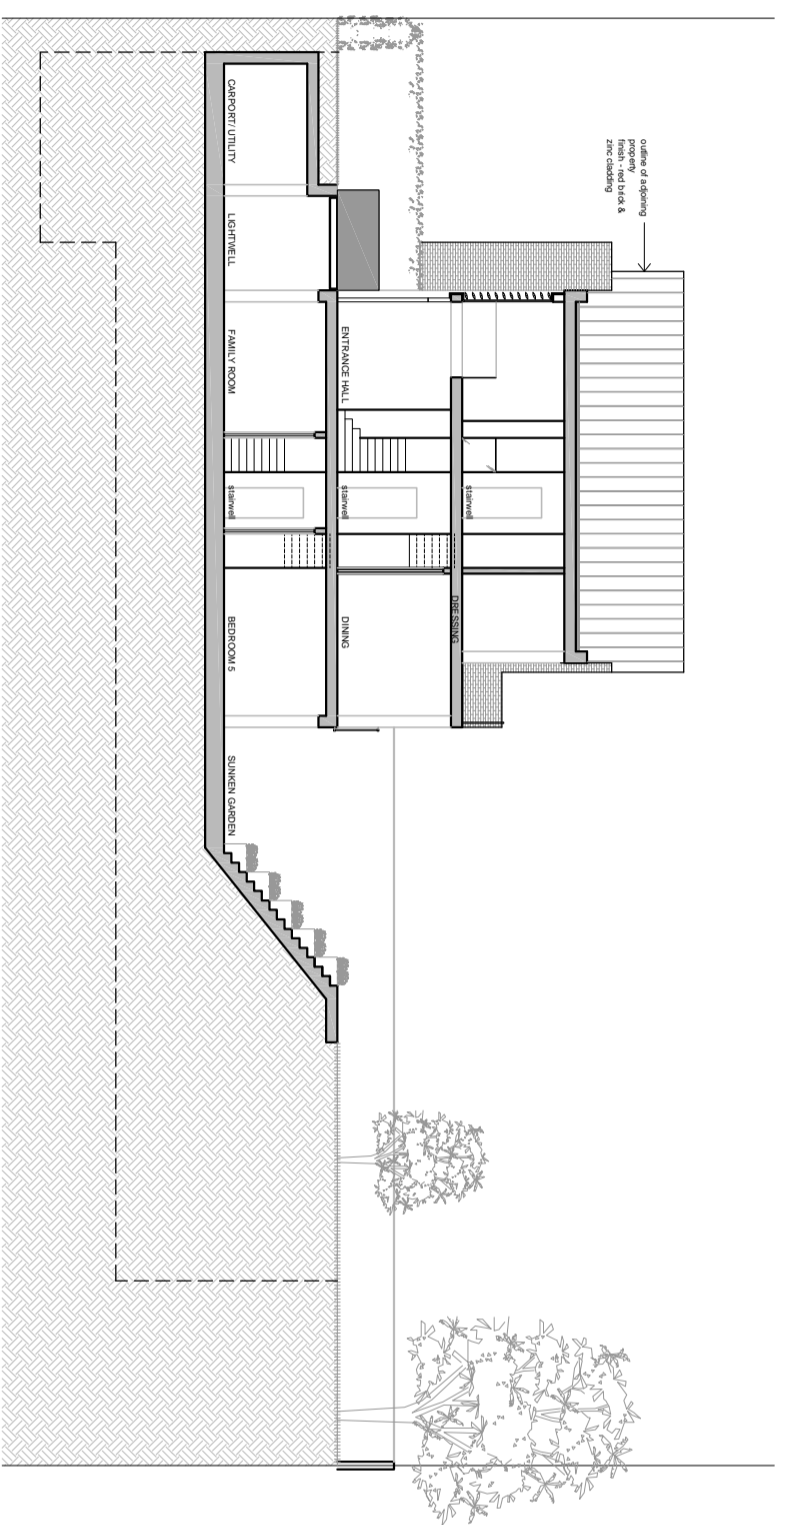

SECTION F-F

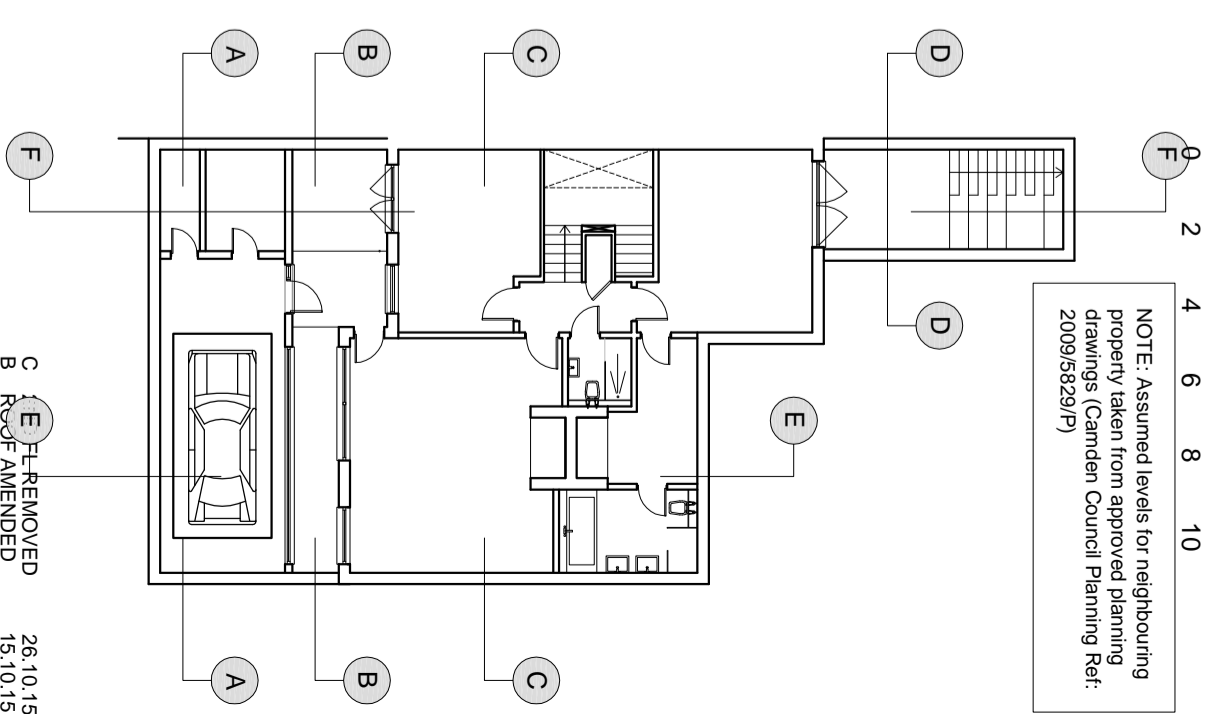

- C E-F REMOVED 26.10.15
- B ROOF AMENDED 15.10.15
- A SCALE BAR AMENDED 09.10.14

Revision	Description	Date
C	E-F REMOVED	26.10.15
B	ROOF AMENDED	15.10.15
A	SCALE BAR AMENDED	09.10.14

Archetype ARCHITECTS

Architects Planners Designers

171 Bowdoin Street London W1U 6EJ
 Tel: 020 7460 3800 Fax: 020 7460 3806
 e-mail: arch@archetype.co.uk
 Web: www.archetype.co.uk

Project: 36 REDINGTON ROAD
LONDON, N4 2ED

Drawing Title: PROPOSED SECTIONS
SECTION E, F

Drawn: JS	Approved: HP	Scale: 1:8200	Date: 4/10/15
Drawing No.: 1048 (10) 10	Revision: C	CAD File:	