


PLANS APPROVED

15 OCT 2012

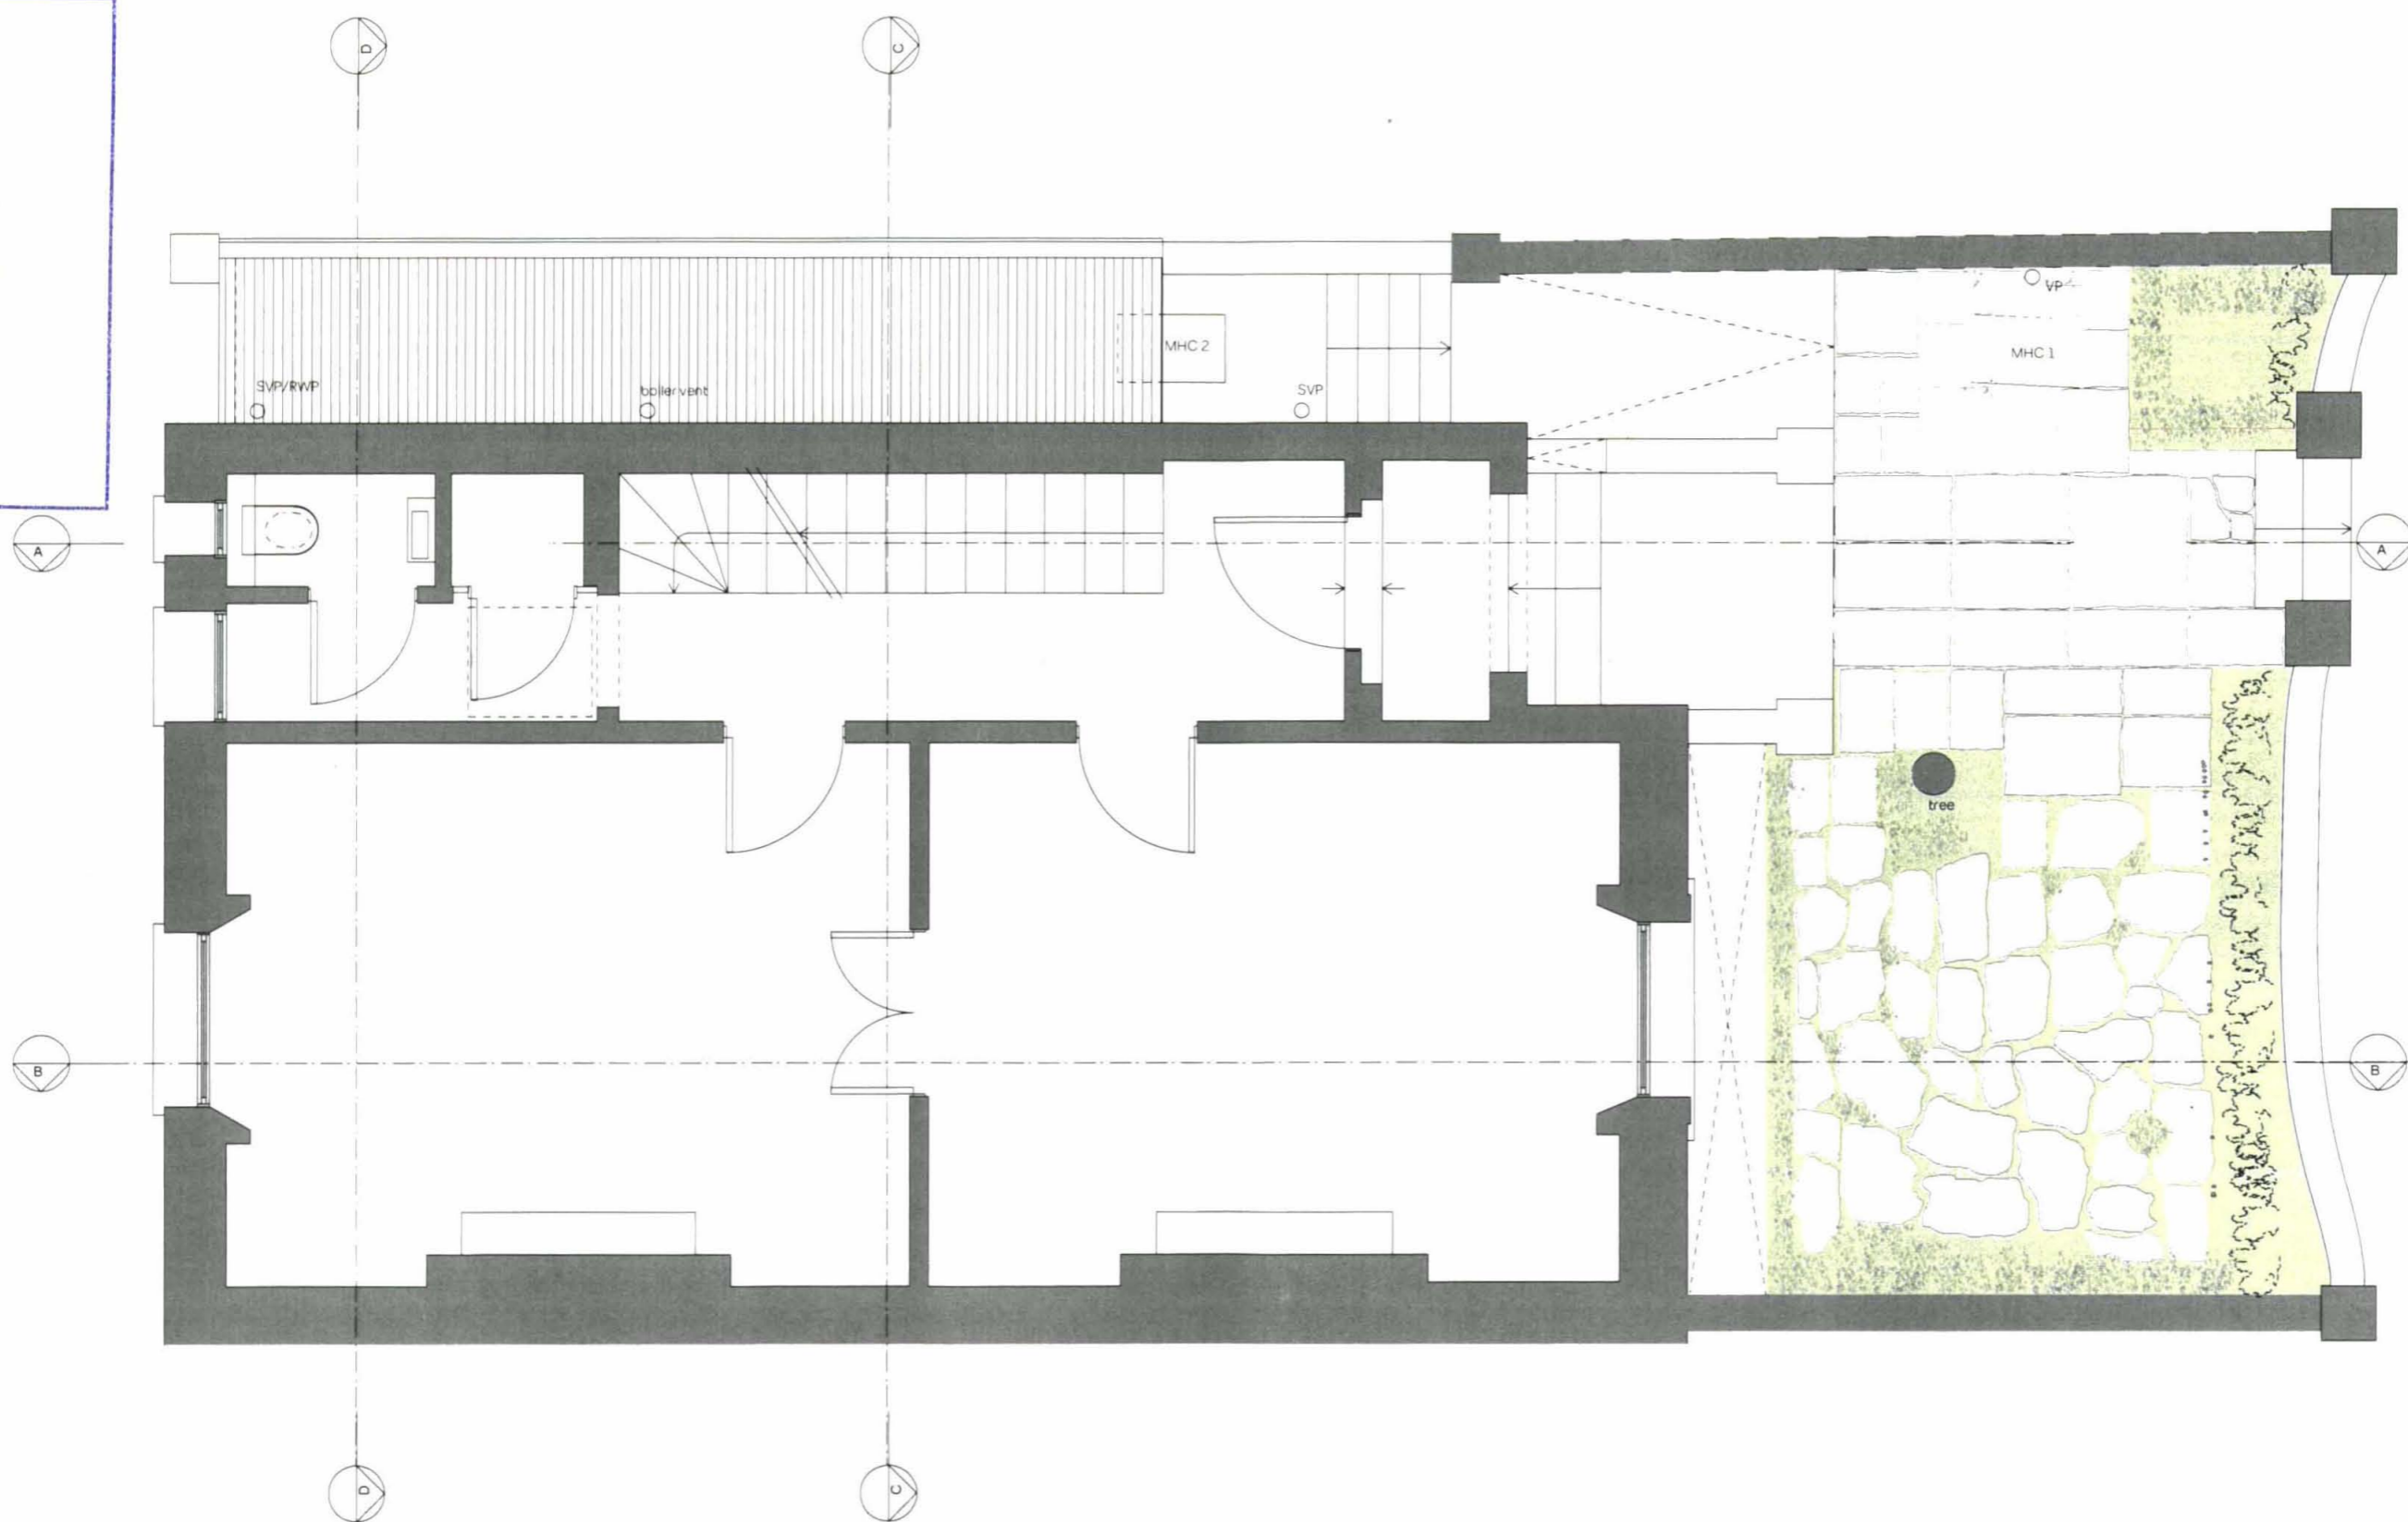


project name
12 PROVOST ROAD

postcode
NW3 4ST

issue
Planning

drawing name
Existing Ground Floor

drawn by / checked
TC / PM

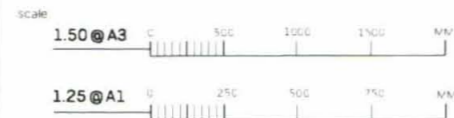


project number / drawing no / revision
PMA 161 / EX01 / A

date
Mar 2012

drawing note
Not for construction

rev	by	chkd	appd	date	description
1	JK	PM		01/09/2010	1st issued drawing using PMA levels, but at all other dimensions on note

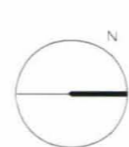

Paul McAneary Architects Ltd are
designing, drawing and issuing this
Drawing Part 2

copyright

The design and drawings
remain the property of
Paul McAneary Architects
Ltd. The client for this
project will be licensed to
use this design and
documents on this site
only upon full payment of
architectural fees. This
includes:
- non-reproducible: The
design and drawings shall
not be reproduced or
in whole or in part
without the prior written
consent of Paul
McAneary Architects Ltd

dimensions

This drawing has been prepared from a
survey drawing that was based on rough
boundary measurements that were taken
for OUTLINE DESIGN PURPOSES ONLY
and is NOT held to be as precise as a
full measured survey. As a result, no
warranty is to be given in relation to the
dimensions indicated or illustrated on
the drawing. While this drawing can be used
as a guide drawing for construction and
quoting on purposes, due to the nature of
the measurements on which it is based
it is VERY IMPORTANT that all
dimensions are checked carefully
before any work commences or any
material is ordered. If any
discrepancies are noted between this
drawing and any other relevant
documents then please contact Paul
McAneary Architects Ltd immediately.

6 Filcroft Street
London WC2H 8DJ
T +44 20 72 400 500
F +44 20 72 406 808
info@paulmcaneary.com
www.paulmcaneary.com

Paul McAneary
Architects Ltd