


PLANS APPROVED

15 OCT 2012

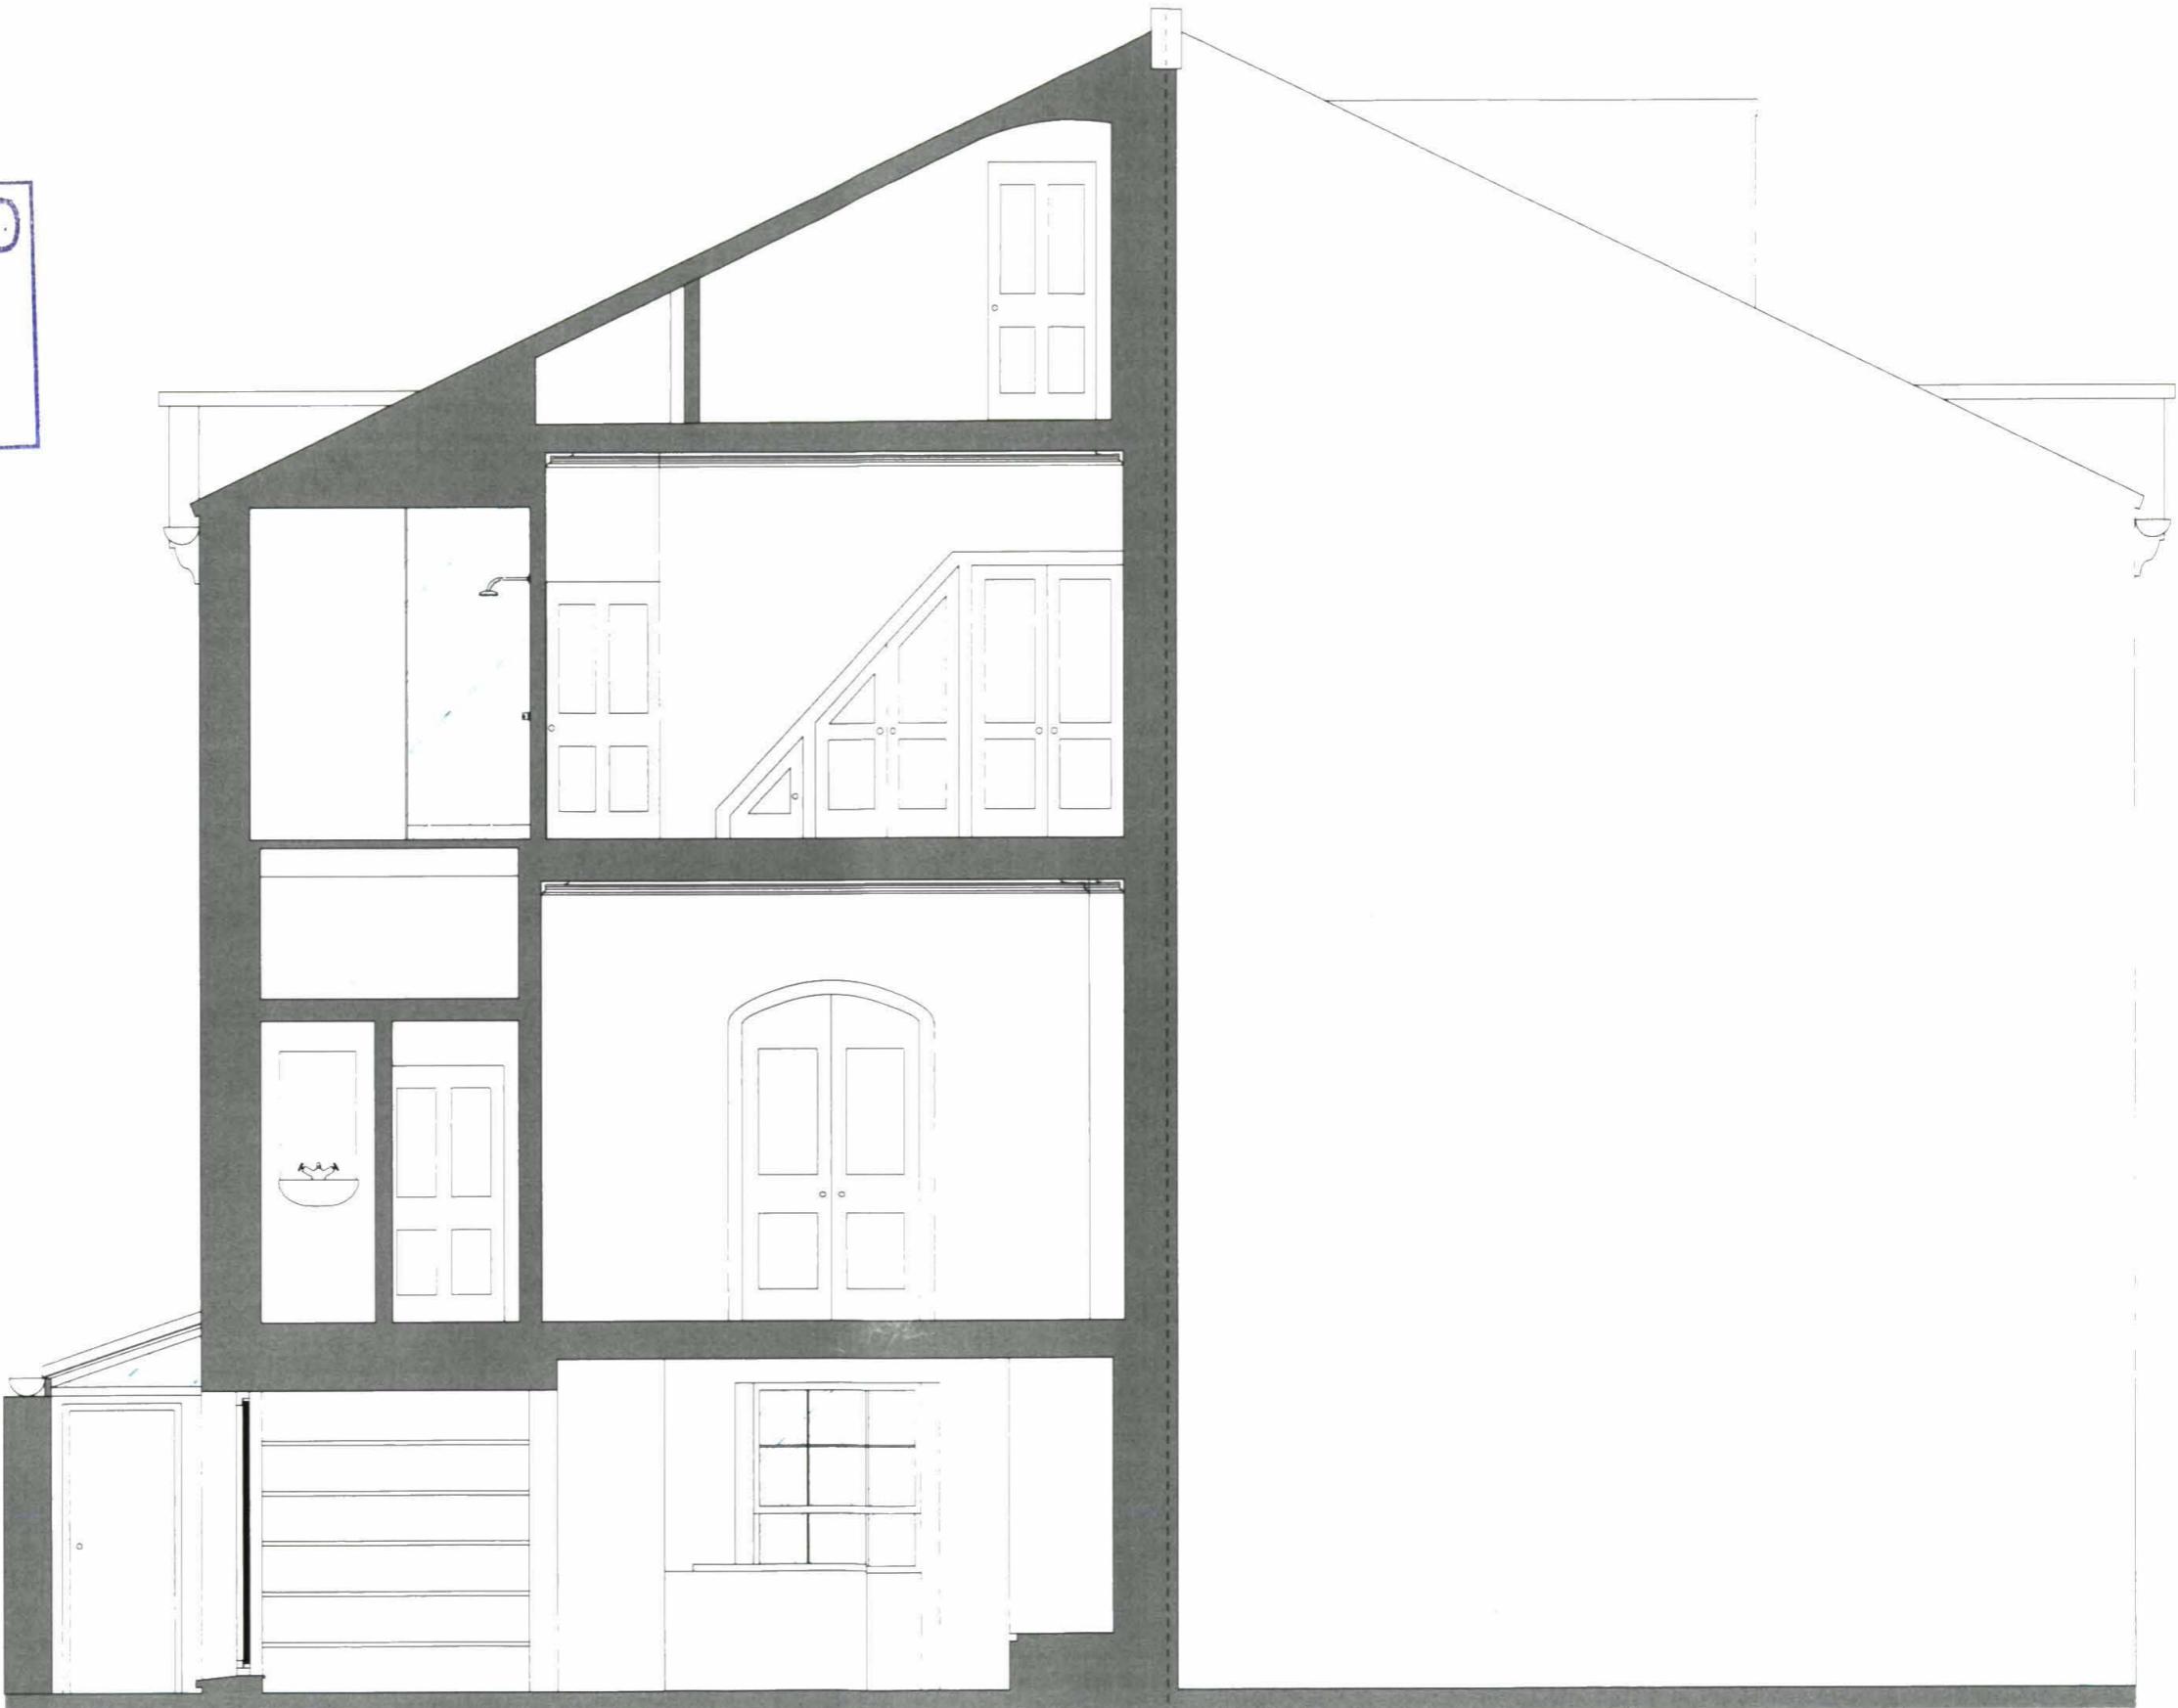

project name
12 PROVOST ROAD

drawing name
Existing Section DD

postcode
NW3 4ST

drawn by
TC PM

checked by
TC PM

project number
PMA 161

dwg no.
EX12

revision
A

date
Mar 2012

issue
Planning

scale

1.50 @ A3

1.25 @ A1

drawing note
Not for construction

revision notes
None

date
1/10/2012

dwg no.
EX12

revision
A

copyright
The design and drawings
shown in the project of
Paul McAnaney Architects
Ltd are the copyright
of Paul McAnaney Architects
Ltd and are to be used
only for the purpose
for which they were
provided. They are
not to be reproduced
in whole or in part
without the written
consent of Paul
McAnaney Architects
Ltd.

dimensions
This drawing is neither plotted
nor drawn from survey or
survey measurements that were taken
for OUTLINE DESIGN PURPOSES ONLY
and is NOT likely to be as precise as a
full measured survey. As a result no
A's, A's, C's, D's, E's, F's, G's, H's, I's,
J's, K's, L's, M's, N's, O's, P's, Q's, R's,
S's, T's, U's, V's, W's, X's, Y's, Z's
or other dimensions indicated
on this drawing for exterior or
internal dimensions shall be relied
upon for any purpose other than
outline design purposes.

IMPORTANT: All
dimensions are nominal
dimensions and are intended to
reflect the work commenced by
the contractor. Any variation
is dependent upon the contractor
and the architect will not be
responsible for any variation.

Paul McAnaney
Architects Ltd

6 Flitcroft Street
London WC2H 8DJ
T +44 20 72 400 500
F +44 20 72 406 808
info@paulmcaneary.com
www.paulmcaneary.com