


PLANS APPROVED
15 OCT 2012

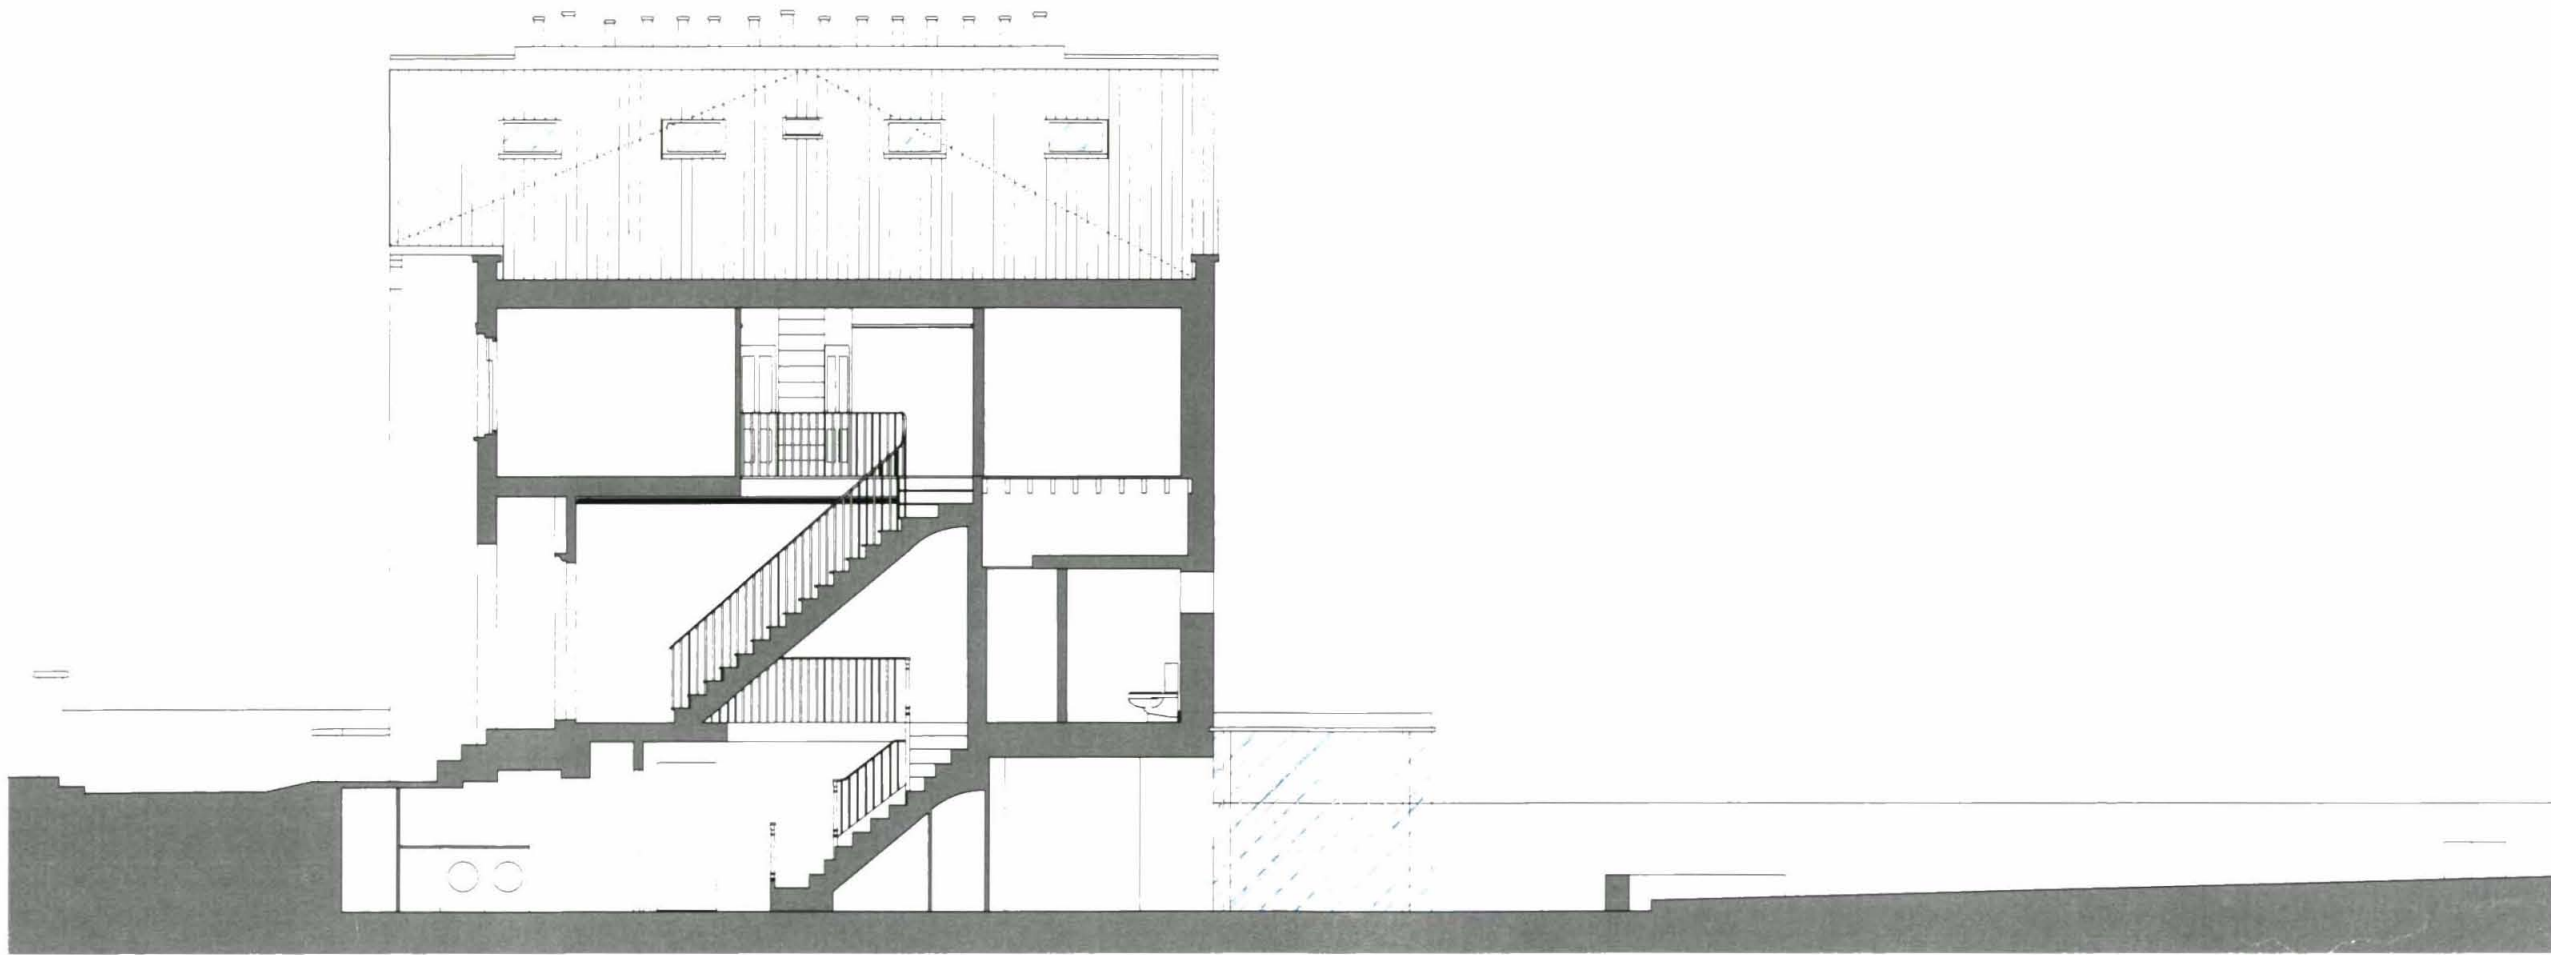

project name
12 PROVOST ROAD

postcode
NW3 4ST

issue
Planning

drawing name
Existing Section AA


drawn by
TC

checked by
PM



revision notes

no.	rev.	date	description
1	1	12/03/2012	Initial design
2	2	15/03/2012	Revised design
3	3	18/03/2012	Final design

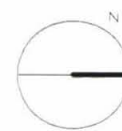

copyright

The design and drawings are the property of Paul McAnearney Architects Ltd. No part of this drawing may be reproduced or transmitted in any form or by any means electronic, mechanical, photocopying, recording, or by any information storage and retrieval system without the prior written permission of Paul McAnearney Architects Ltd.

dimensions

The drawing is to be used for planning purposes only. It is not to be used for construction purposes. All dimensions are in millimeters unless otherwise stated. The drawing is to be used for planning purposes only. It is not to be used for construction purposes. All dimensions are in millimeters unless otherwise stated.

permit number
PMA 161

dwg no.
EX 09

revision
A

date
Mar 2012

drawing note
Not for construction

6 Filcroft Street
London WC2H 8DJ
T +44 20 72400 500
F +44 20 72400 808
info@paulmcaneary.com
www.paulmcaneary.com

Paul McAnearney
Architects Ltd