


PLANS APPROVED
15 OCT 2012

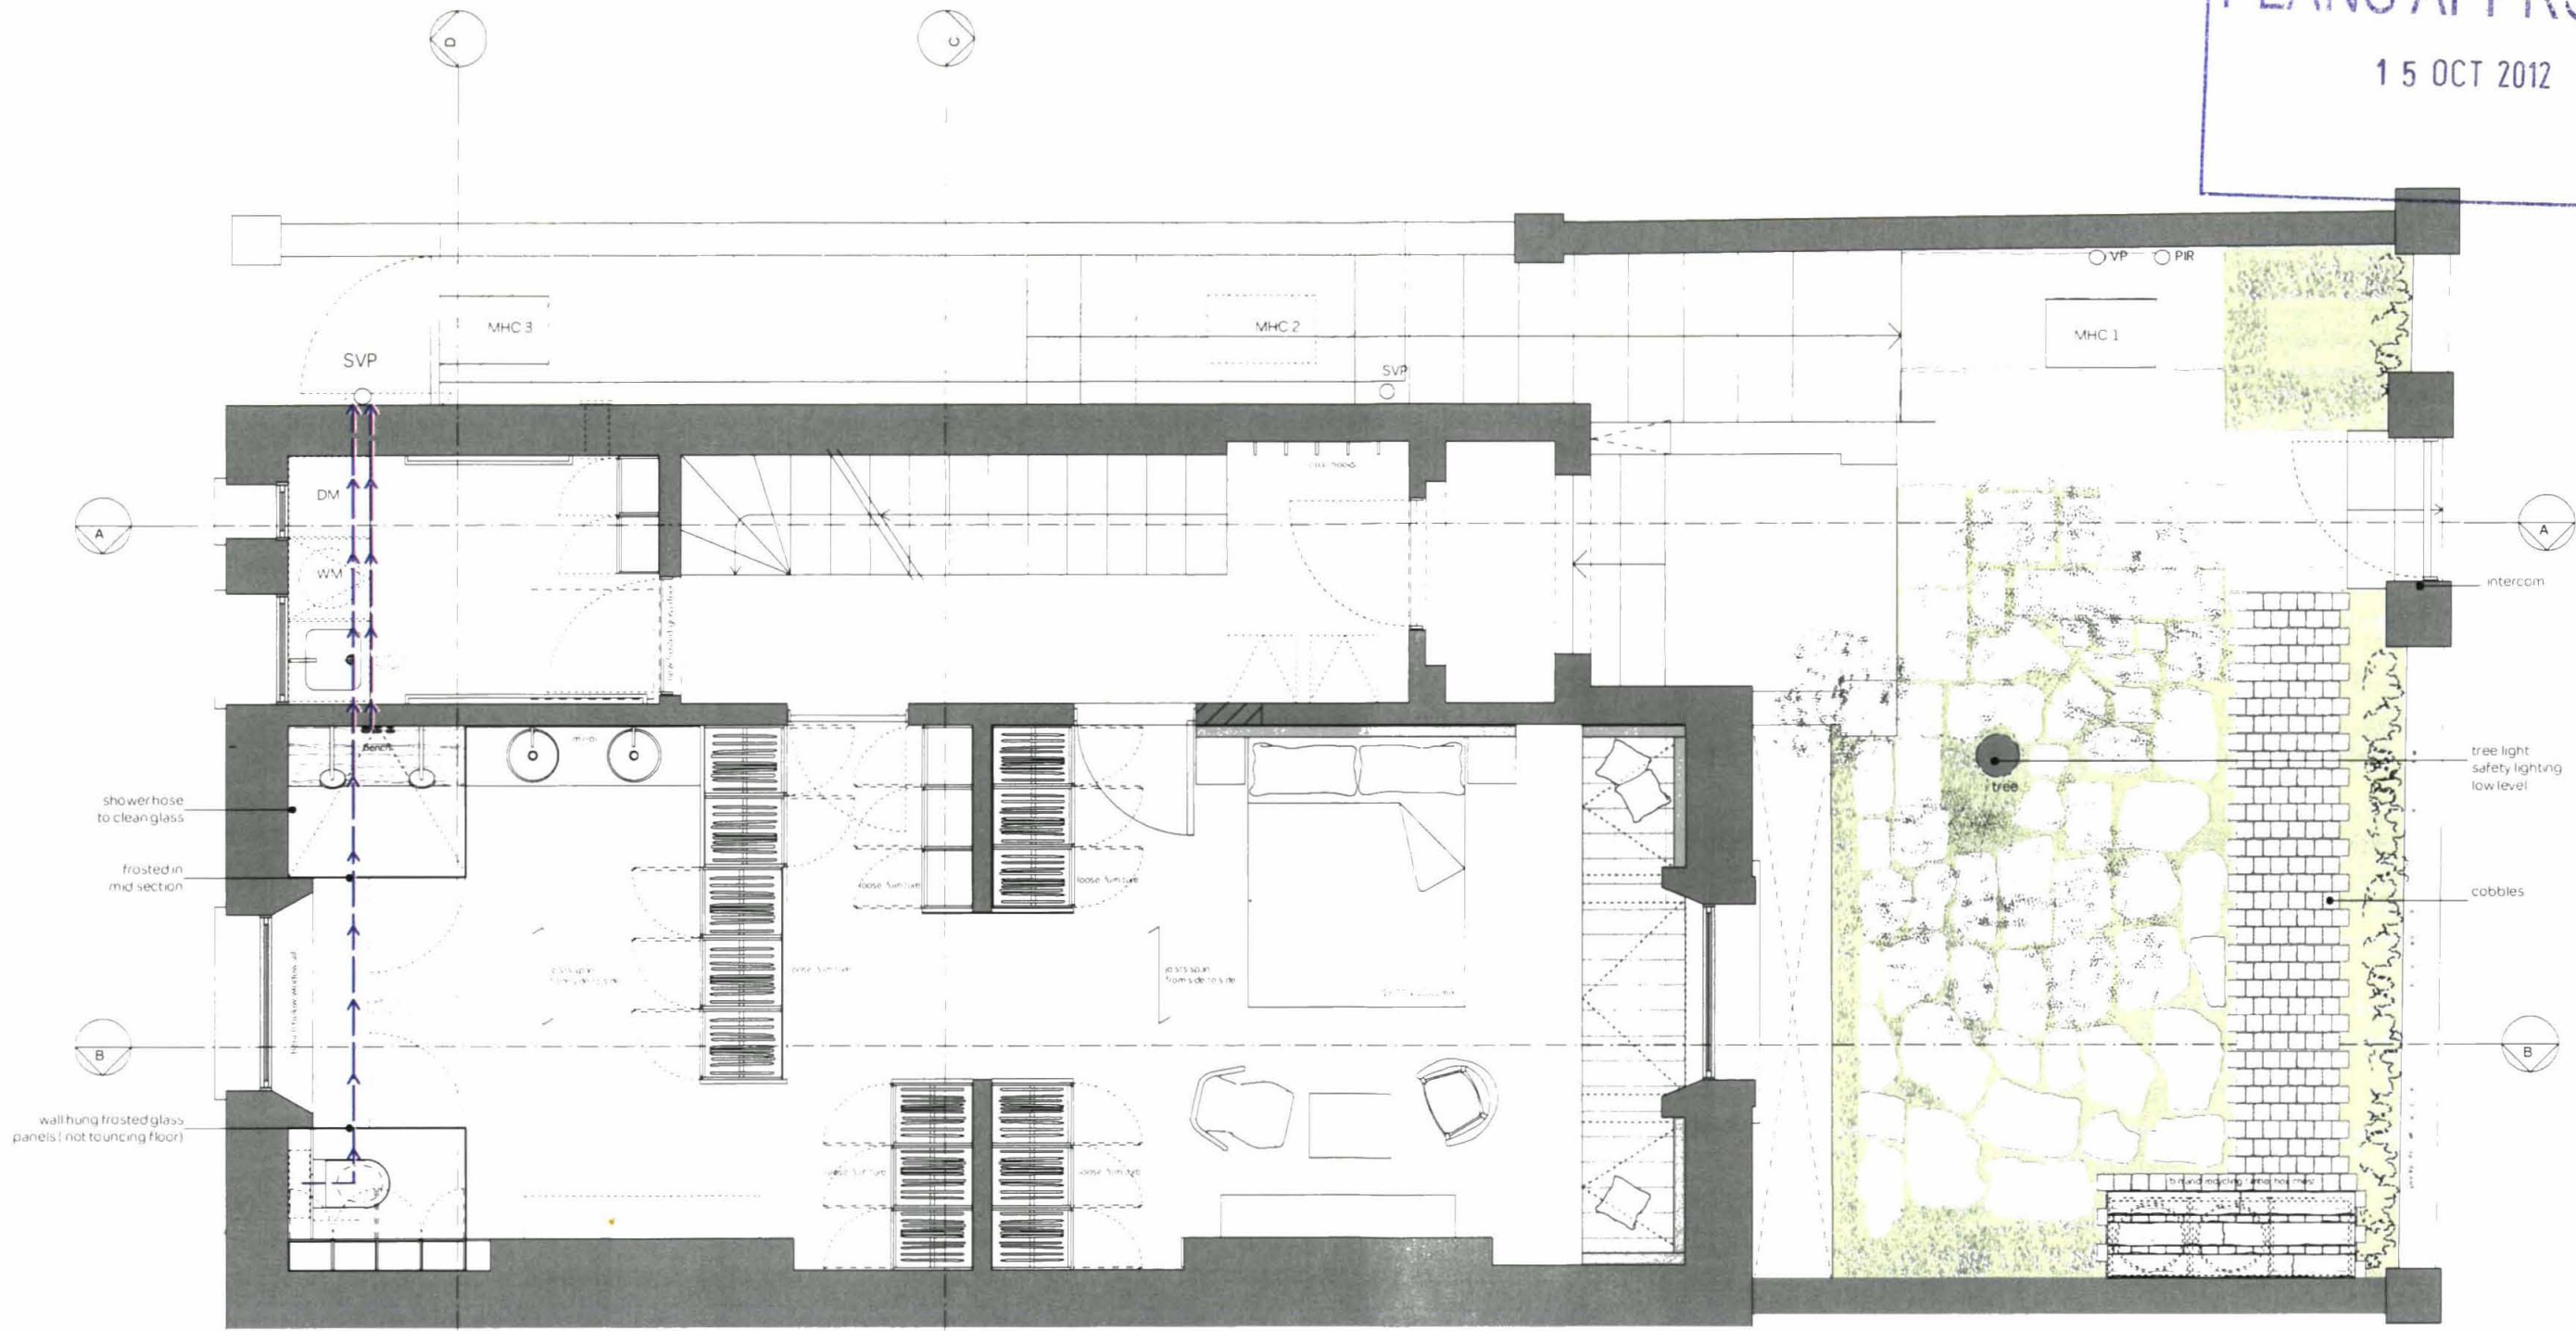

project name
12 PROVOST ROAD

drawing name
Proposed Ground Floor

project number: **PMA 161**
dwg no: **GA01**
revision: **B**

postcode
NW3 4ST

drawn by: **FF**
chk d: **PM**

date
June 2012

issue:
Planning

scale:
1.50 @ A3
1.25 @ A1

drawing note
Not for construction

rev	by	chgd	date	date	scale	revision	description
1	FF	DM	25/06/2012	25/06/2012	1:50	1	1st issue drawing for planning application
2	FF	PM	25/06/2012	25/06/2012	1:50	2	2nd issue drawing for planning application



copyright

The design and drawings are the property of Paul McAnearney Architects Ltd. The drawings are for the use of the client only and are not to be used for any other purpose without the written consent of Paul McAnearney Architects Ltd. The drawings are not to be used for any other purpose without the written consent of Paul McAnearney Architects Ltd.

dimensions

The drawings are not to be used for any other purpose without the written consent of Paul McAnearney Architects Ltd. The drawings are not to be used for any other purpose without the written consent of Paul McAnearney Architects Ltd.

6 Fitercroft Street
London WC2H 8DJ
T +44 20 72 400 500
F +44 20 72 406 808
info@paulmcaneary.com
www.paulmcaneary.com

Paul McAnearney
Architects Ltd

2012/1551/13102