


PLANS APPROVED

15 OCT 2012

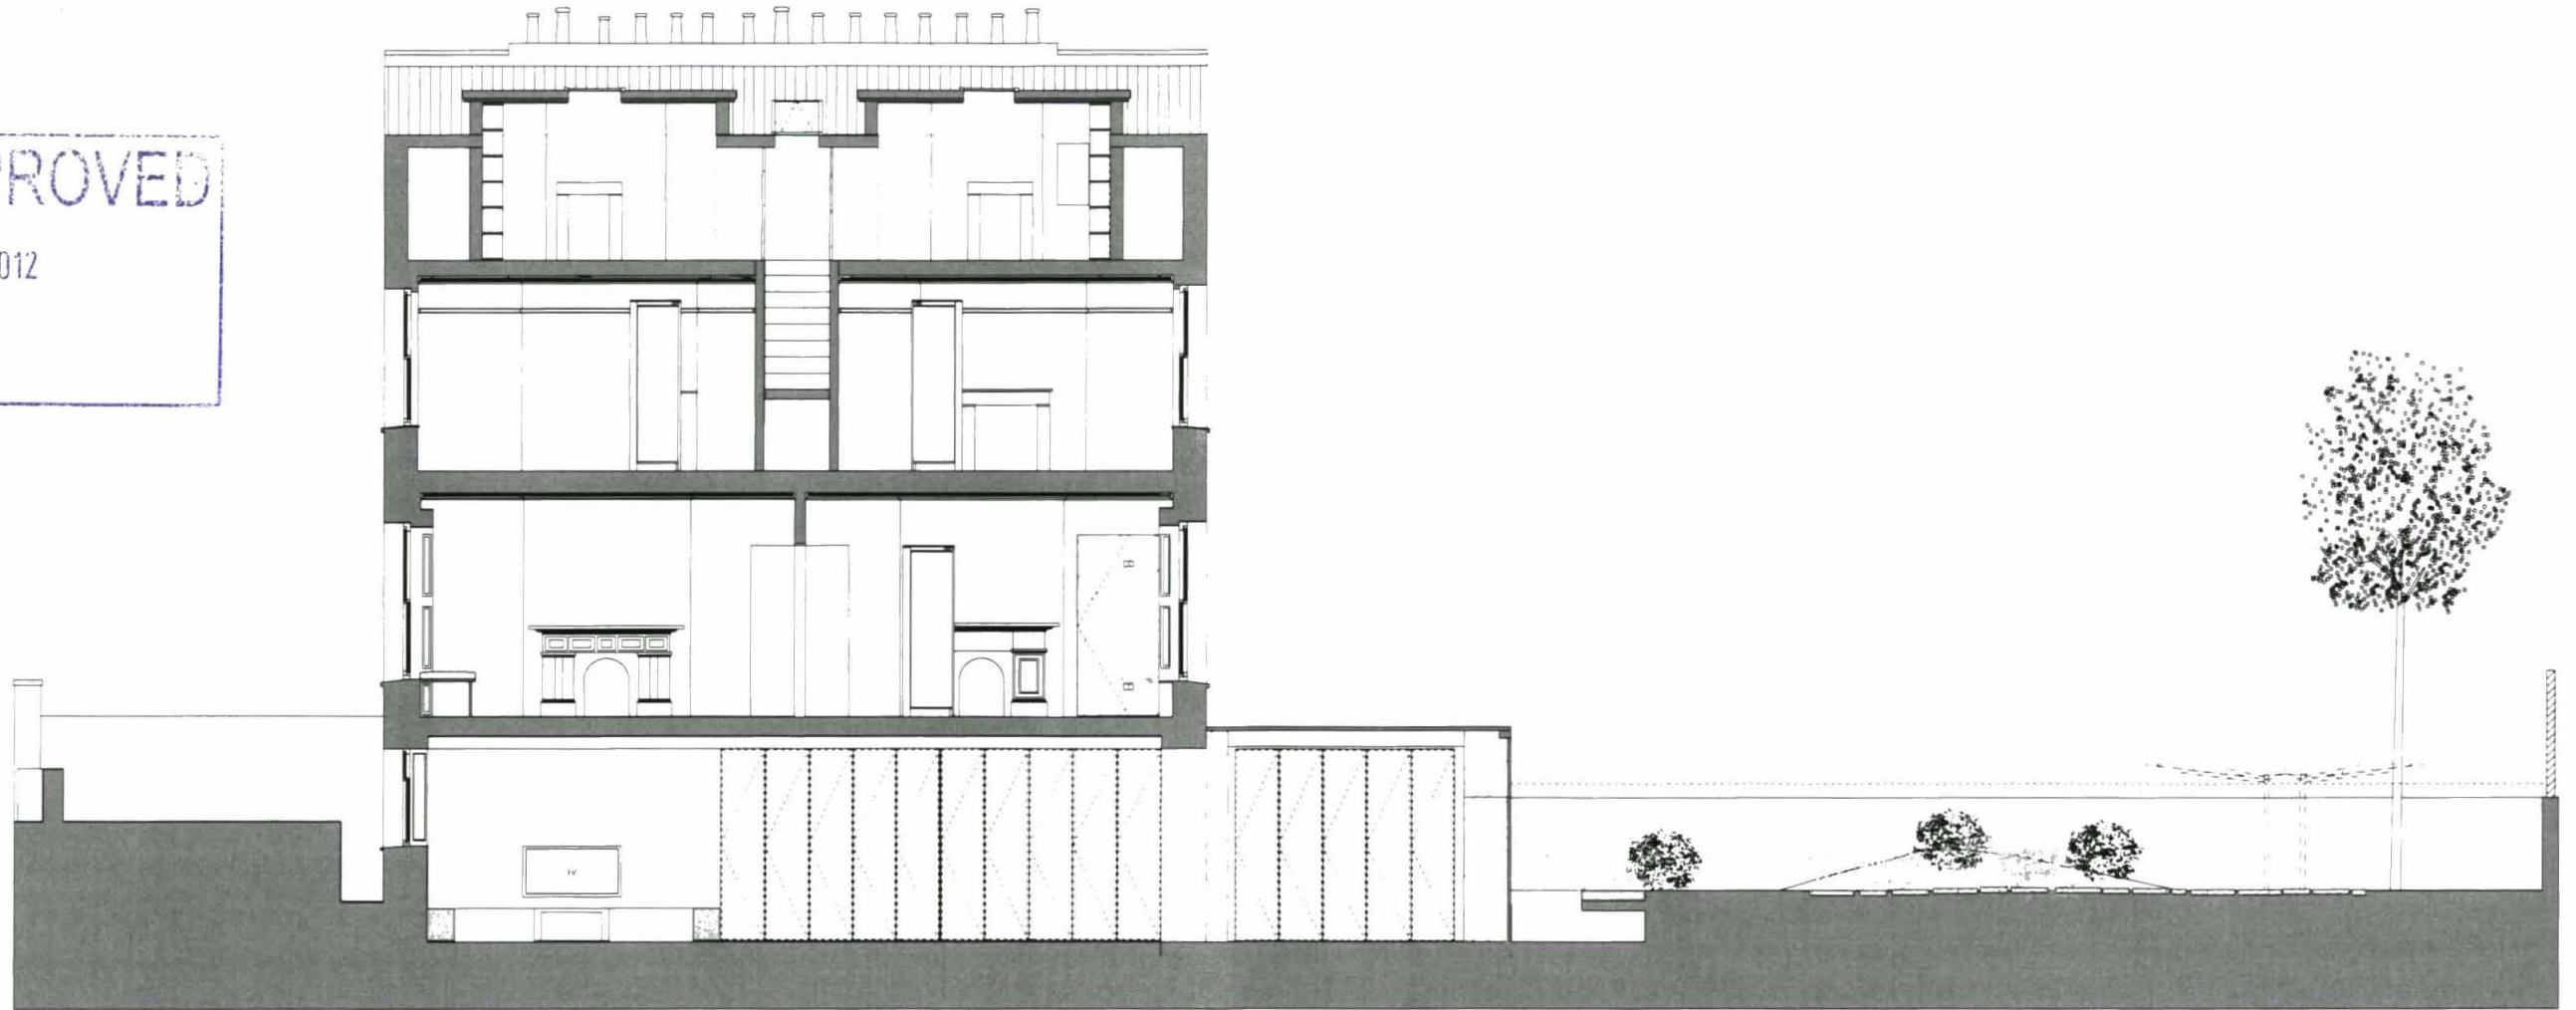

project name  
12 PROVOST ROAD

drawing name  
Proposed Section BB


project number    dwg no    revision  
PMA 161    GA10    B

postcode  
NW3 4ST

drawn by    checked by  
FF    PM

date  
June 2012

issue  
Planning

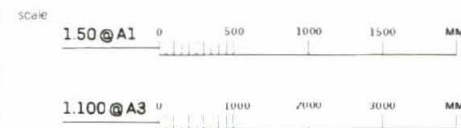

drawing note  
Not for construction

REVISION NOTES

REV	BY	CHKD	DATE	REVISION
A	PM	PM	11/06/12	Final drawing for PMA survey and/or planning note
B	PM	PM	15/10/12	
C				
D				
E				
F				
G				
H				
I				
J				
K				
L				
M				
N				
O				
P				
Q				

copyright:

The design and drawings are the property of Paul McAneary Architects Ltd. The client for this project will be identified in the design and site notes or otherwise by the architect. The design is non-transferable. The client and designer shall not be responsible for any errors or omissions in the drawings and any other contract documents that may be prepared by Paul McAneary Architects Ltd.

dimensions:

The drawings have been prepared from a survey drawing that was based on rough survey measurements that were taken by OUTLINE DESIGN PLANNING ONLY which is NOT a survey to be used for a full measured survey. As a result, the accuracy is to be understood as approximate. However, when the drawings are used for a design drawing for construction and/or other purposes, due to the nature of the measurements, the accuracy is taken as VERY IMPORTANT that all dimensions are checked carefully before any work commences to any building. We warrant that any discrepancies are noticed between the drawings and any other contract documents shall remain the property of Paul McAneary Architects Ltd.

6/1 tordoff Street  
London WC2H 8DQ  
T +44 20 72 400 500  
F +44 20 72 406 808  
info@paulmcaneary.com  
www.paulmcaneary.com

**Paul McAneary**  
Architects Ltd