

CLIENT

PETER & GLORIA MURPHY
37 ACHILLES ROAD
LONDON
NW6 1DZ, UK

STRUCTURAL ENGINEER


HARRISON STRUCTURAL ENG.
JOHN HARRISON
HARRISONSTRUCTURALENGINEERS
@OUTLOOK.COM
079 6730 6258

PARTY WALL SURVEYOR

MARTIN SCHOTNESS & CO.
MARTIN SCHOTNESS
6 ANTRIM MANSIONS
ANTRIM ROAD
LONDON
MARTINSCHOTNESS@YAHOO.CO.UK
020 7586 6659

CONTRACTOR

KEY PLAN

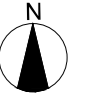


| DATE ISSUED | DESCRIPTION |
|-------------|-------------------------|
| 02-MAR-2015 | ISSUED FOR PRE-PLANNING |
| 01-APR-2015 | DRAWING UPDATE |
| 11-JUN-2015 | PLANNING APPLICATION |
| 8-OCT-2015 | APPLICATION REVISION 1 |
| 11-NOV-2015 | APPLICATION REVISION 2 |

PROJECT & ADDRESS
37 ACHILLES ROAD
LONDON, NW6 1DZ
UNITED KINGDOM


| | |
|----------------|------------------------|
| DRAWING STATUS | CONSTRUCTION DOCUMENTS |
| DATE | 08-OCT-2015 |
| SCALE | 1:100 @A2 |
| JOB NUMBER | A-028 |

DRAWING TITLE
EXISTING & PROPOSED SECTIONS


DRAWING NUMBER
A-300

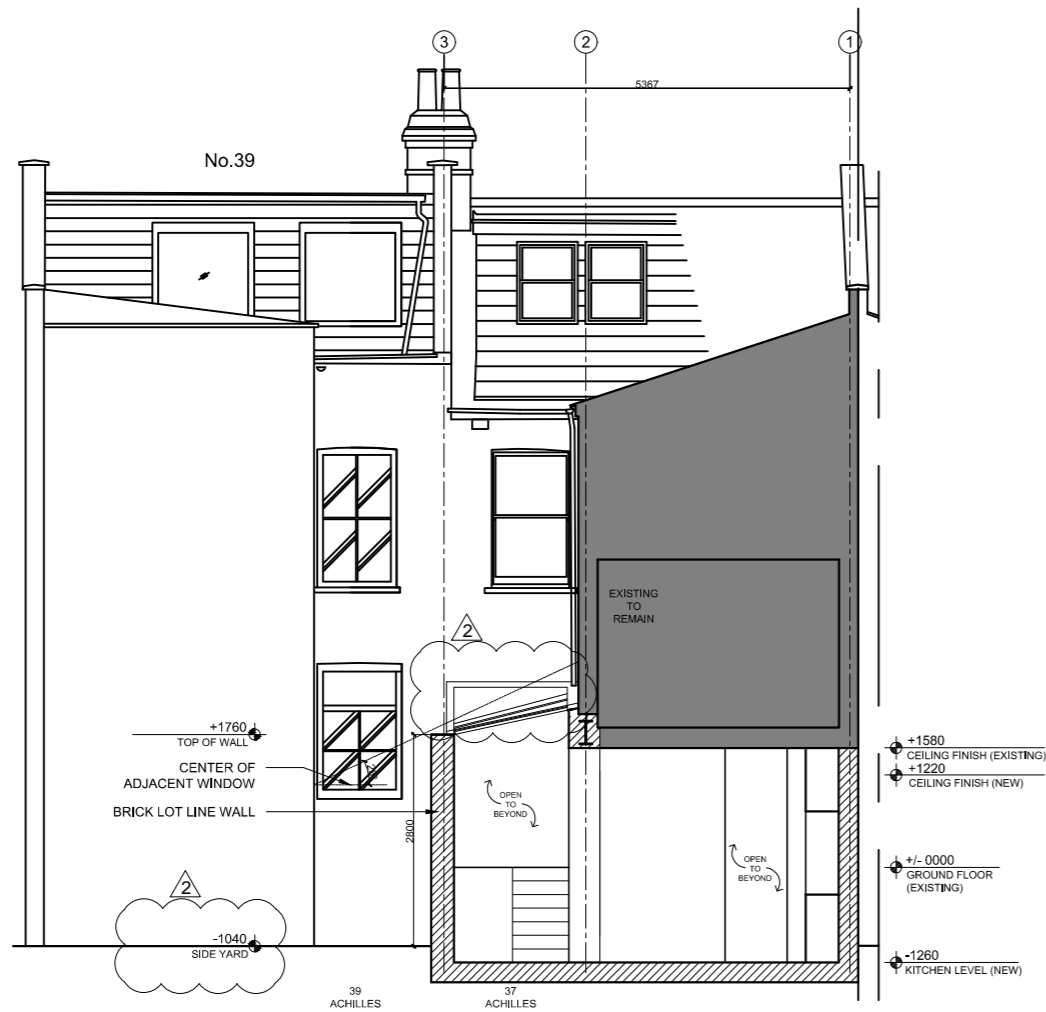

2 PROPOSED SECTION & DAYLIGHT ANALYSIS

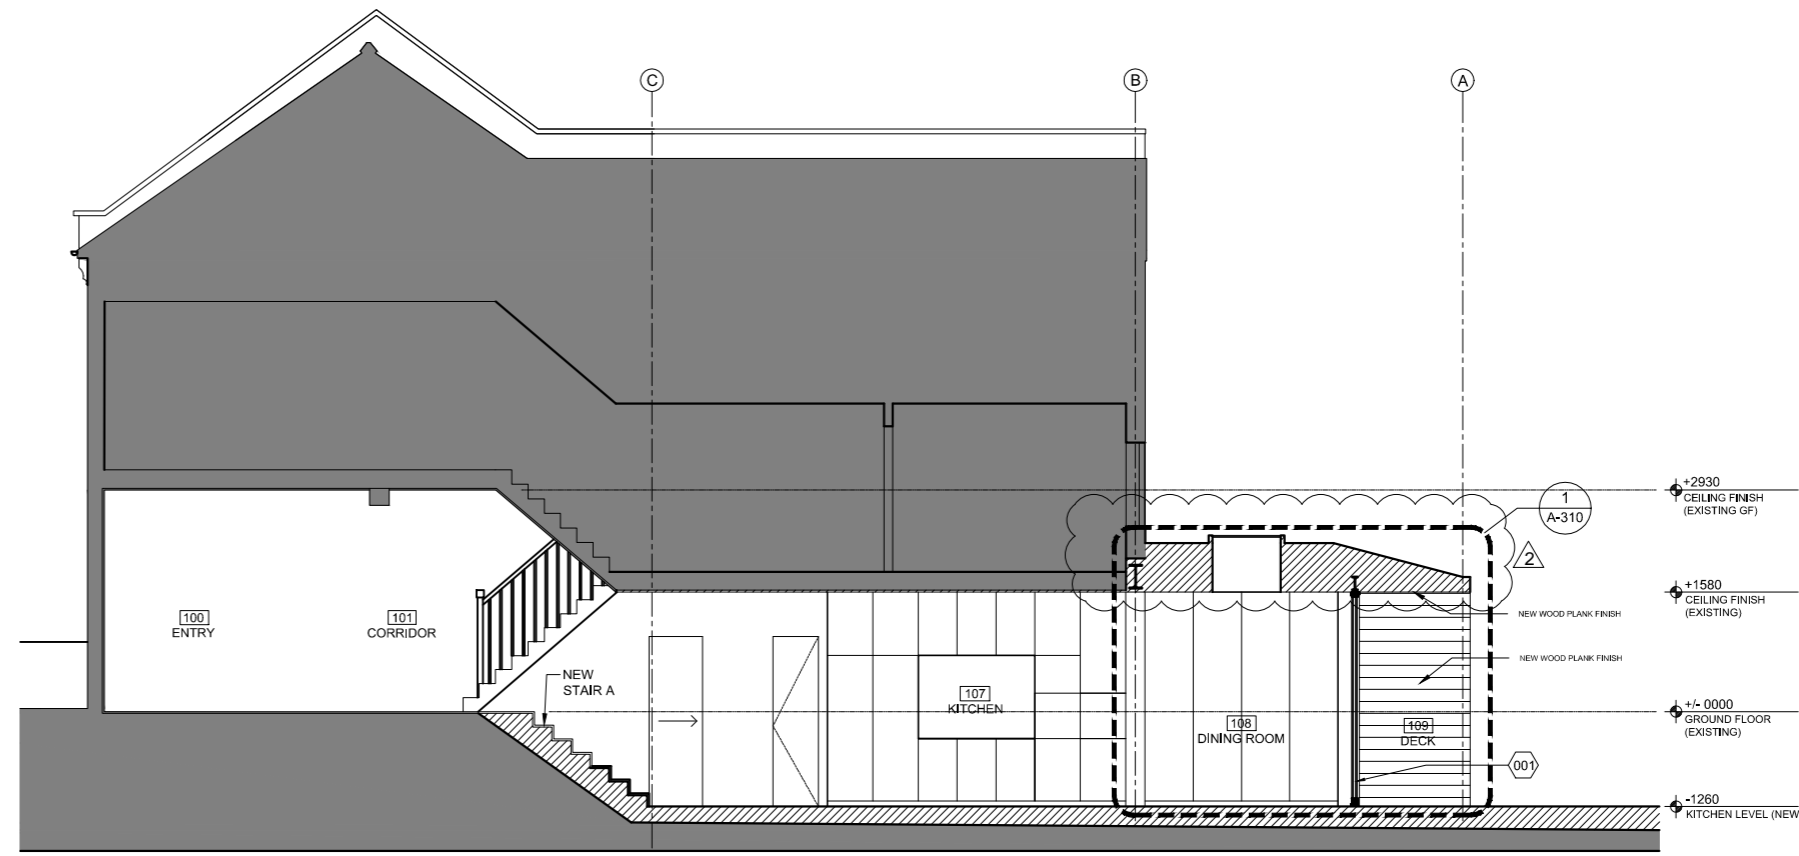

2 PROPOSED SECTION

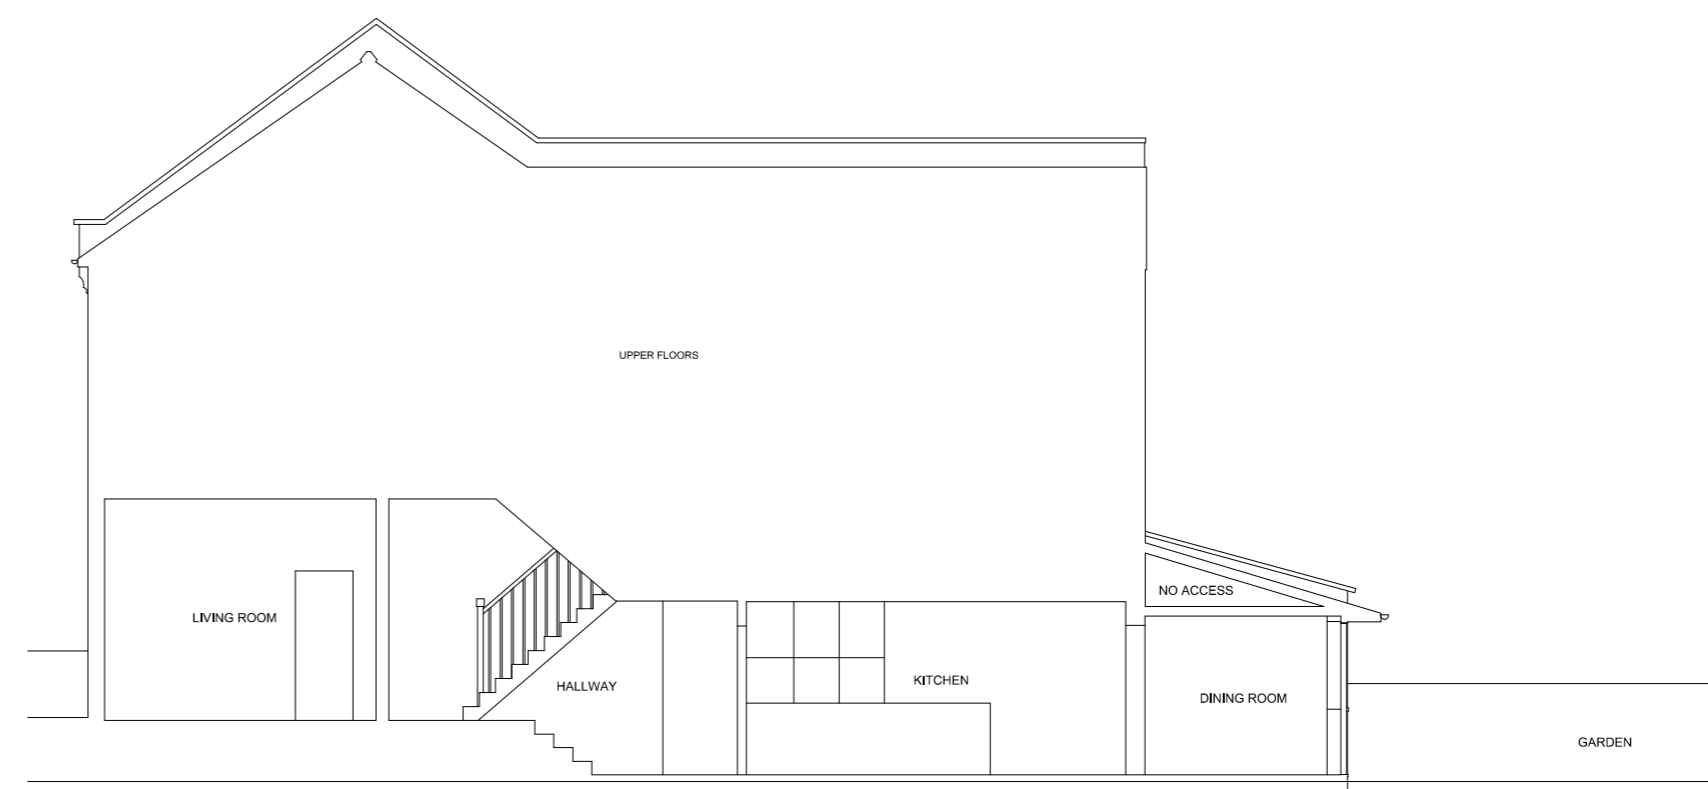

1 EXISTING SECTION

