



Information contained within this drawing is the sole copyright of HDIA Ltd, and is not to be reproduced without express permission. No implied licence exists. This drawing not to be used for land transfer or valuation purposes. Do not scale from this drawing. All dimensions & levels are to be checked on site by the contractor. Issued for purposes indicated only. Drawing errors and omissions to be reported to the architect.

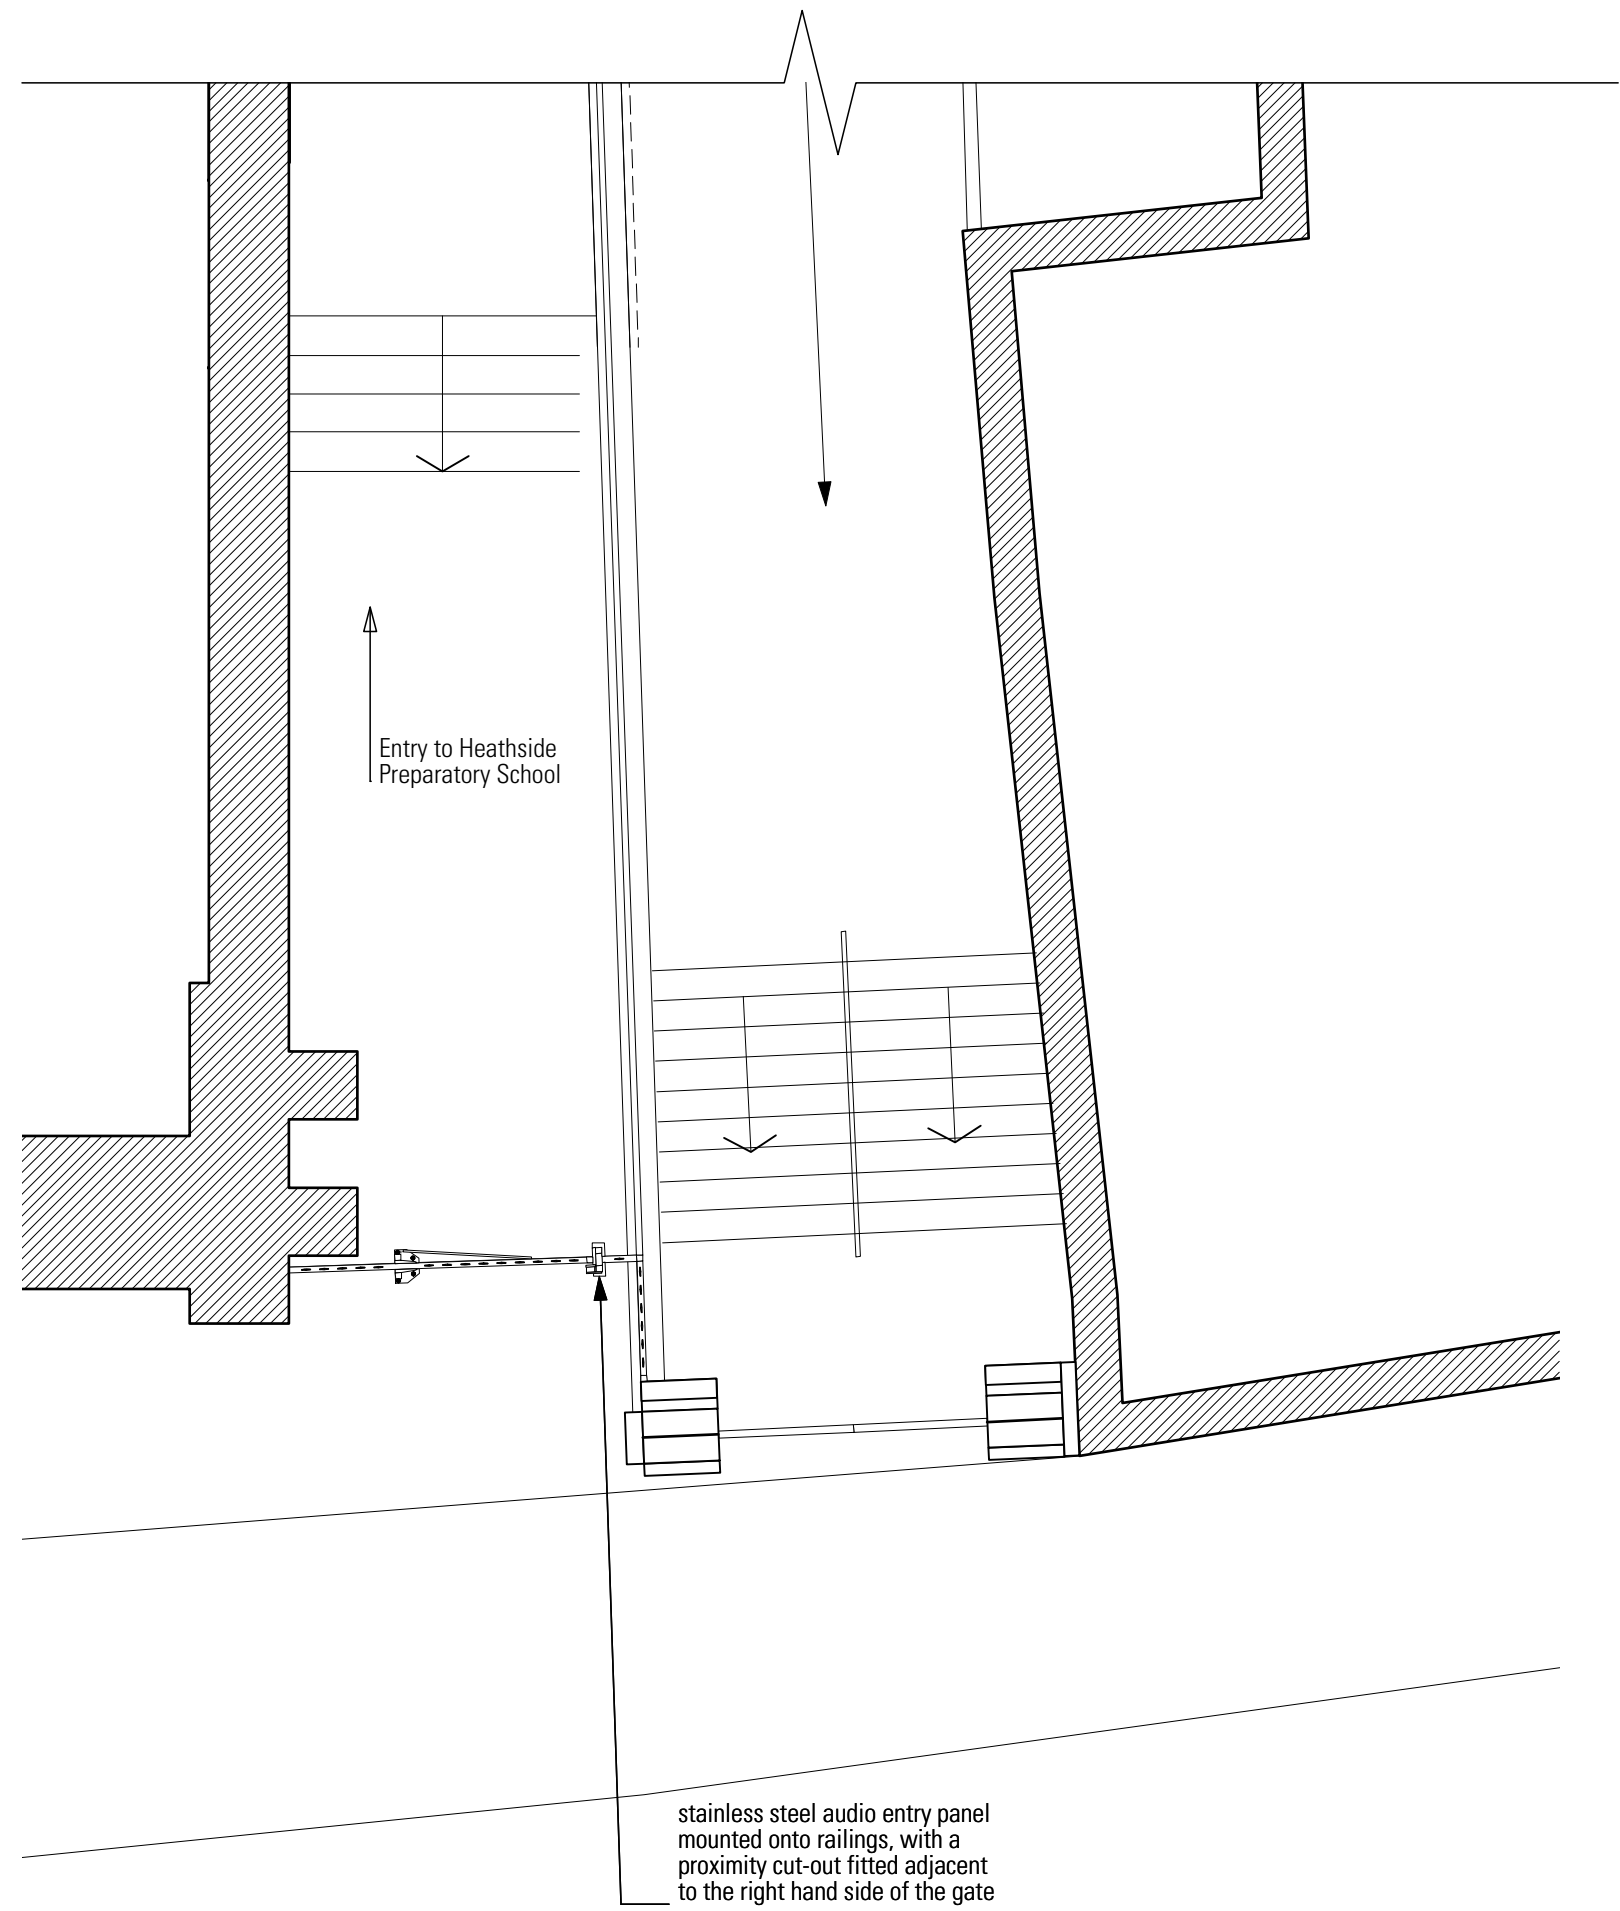

01 Proposed Plan
Scale 1:50 @A3

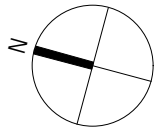

Notes

Revisions

**HARPER
DOWNIE**
CREATIVE
ARCHITECTURE

Gate House
1 St John's Square
London EC1M 4DH
T +44 20 7490 7674
studio@harpdownie.com
www.harpdownie.com

Client
Heathside Preparatory School

Project
Gate Intercom
Heath Street
NW3 1DH

Drawing Title
Proposed gate plan

Status	Drawn	Checked
	CW	VC

Scale	Date
1:50@A3	Sept 2015

Drwg. No. & Revision
Heathside Prep School -P01