


Copyright Pegasus Planning Group Ltd. Crown copyright. All rights reserved. Ordnance Survey Copyright Licence number 100042093. Promap Licence number 100020449. EmapSite Licence number 0100031673. Standard OS licence rights conditions apply. Pegasus accepts no liability for any use of this document other than for its original purpose, or by the original client, or following Pegasus' express agreement to such use. T 01285 44717 www.pegasuspg.co.uk

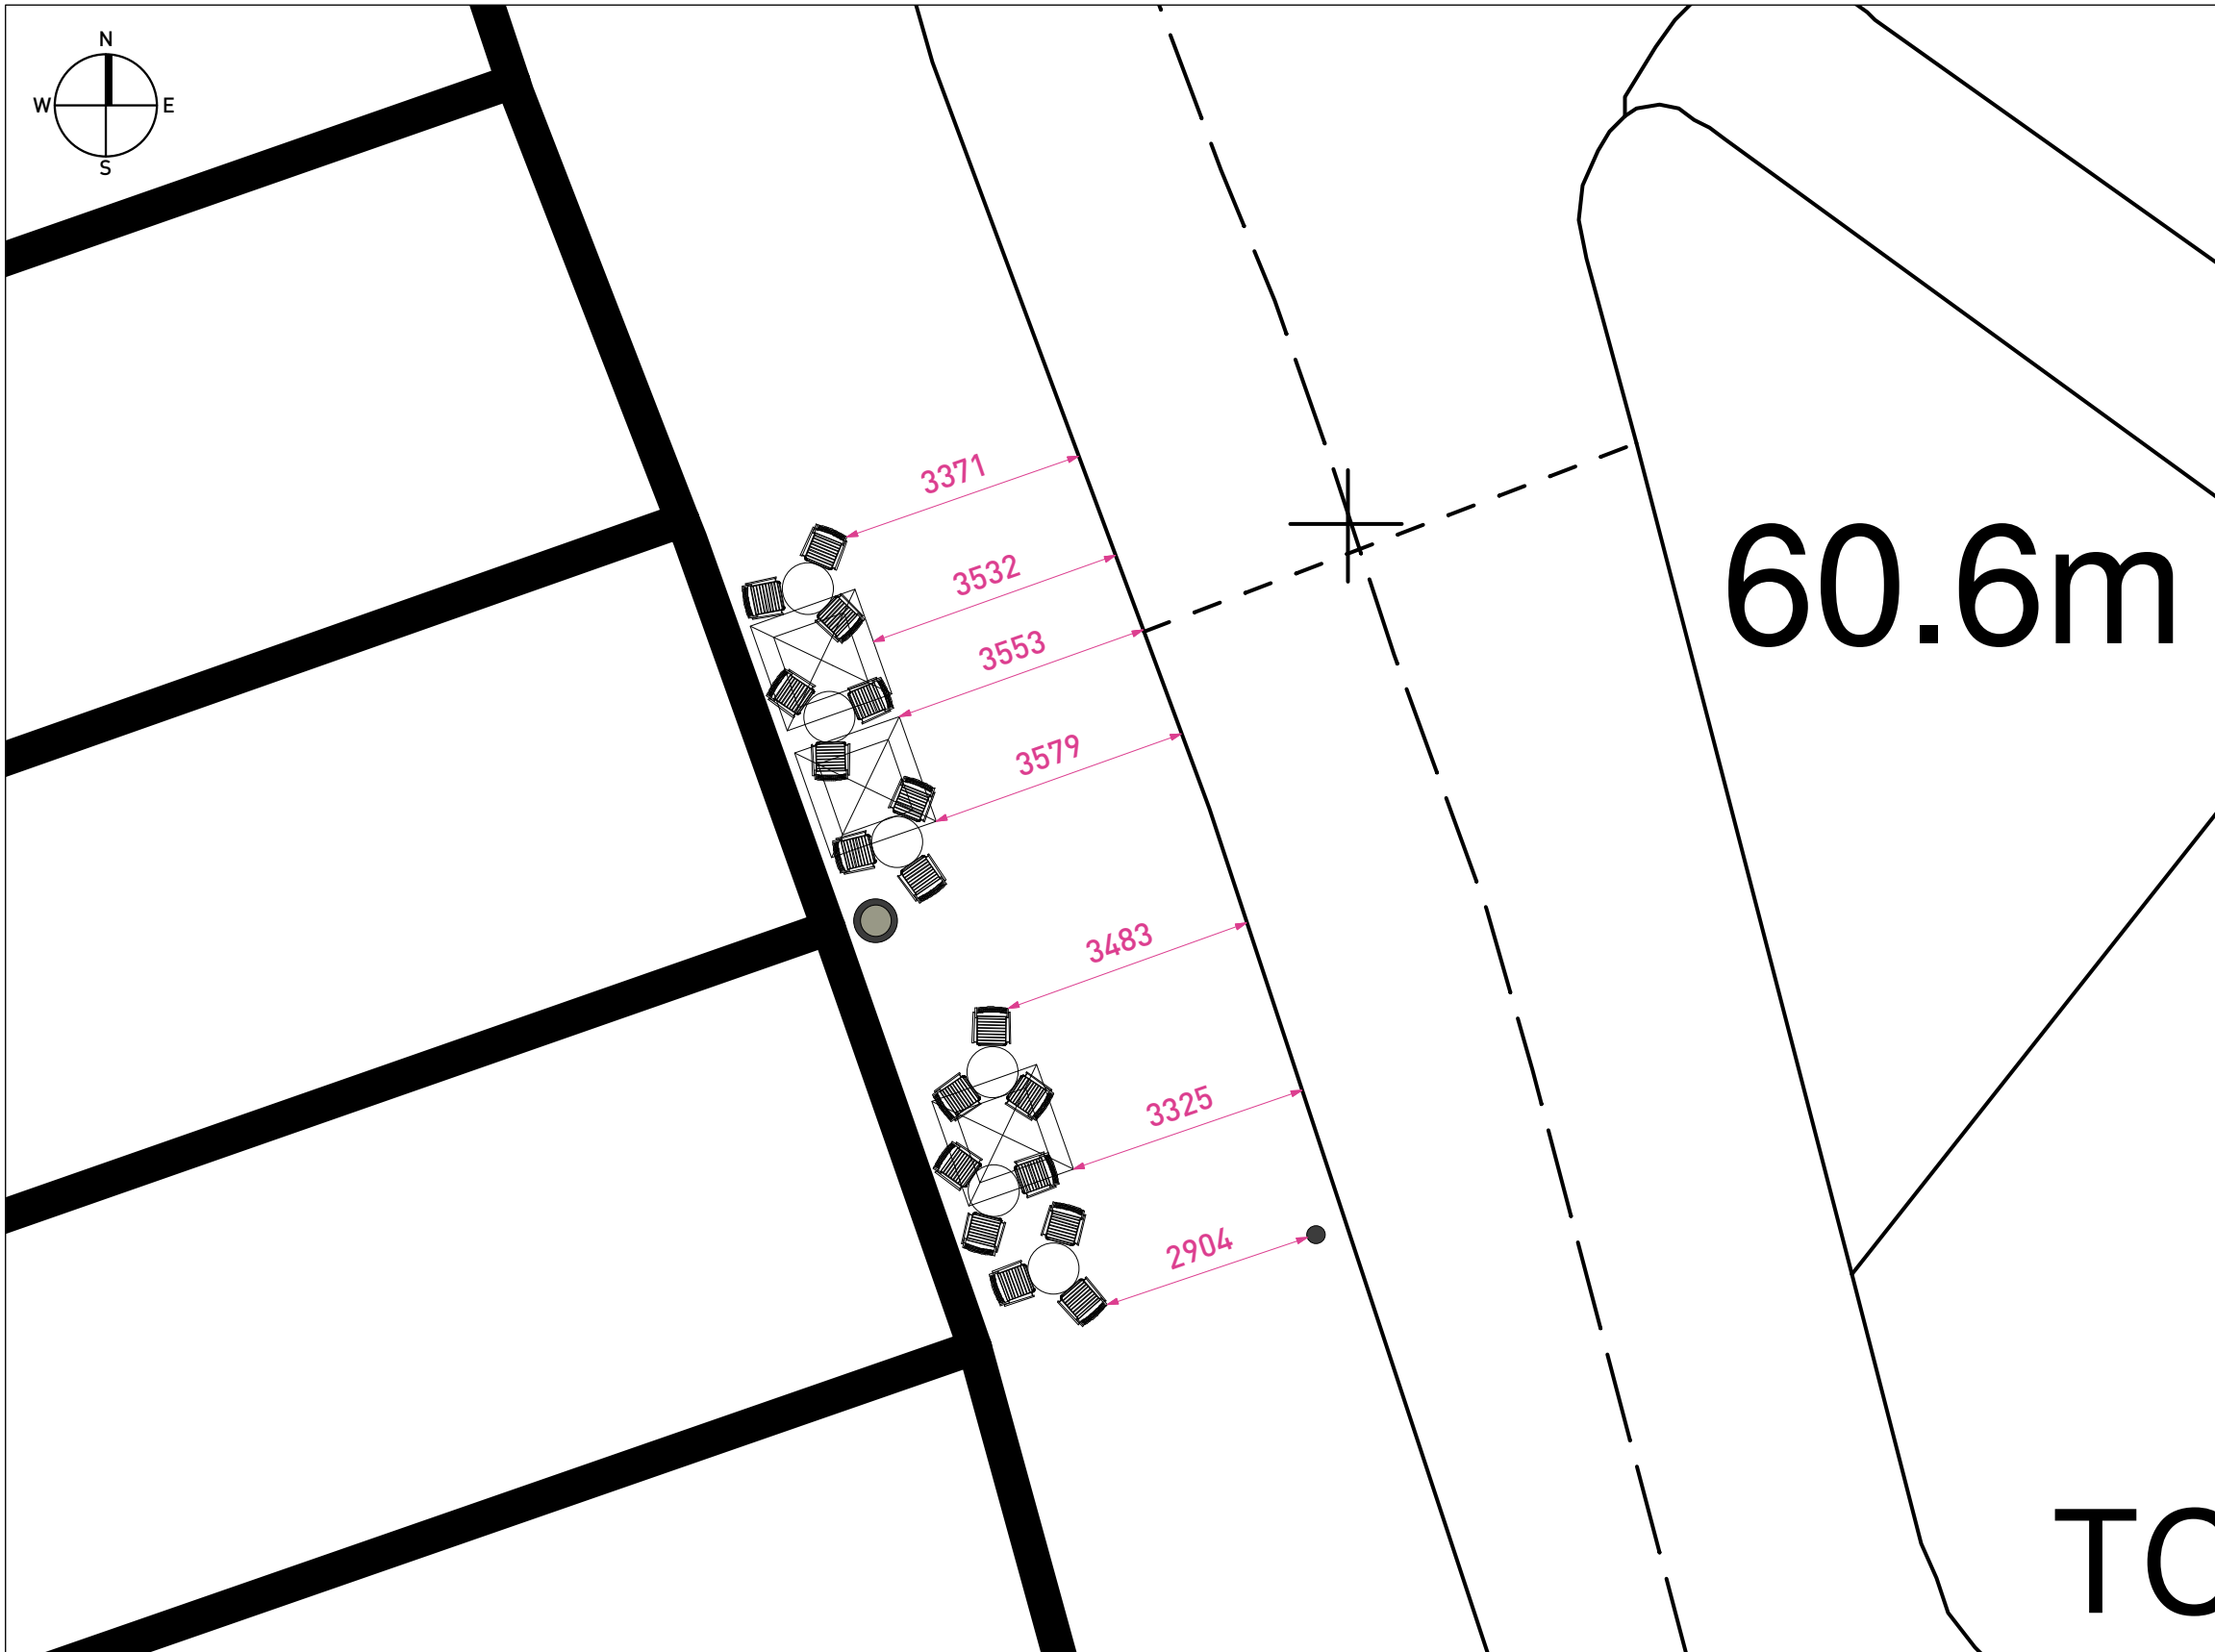

- KEY
- UMBRELLA (1525 X 1525)
 - CHAIR (520 X 520)
 - TABLE (700)
 - BIN
 - LAMPOST

5-7 SOUTH END ROAD, HAMPSTEAD, LONDON - OUTDOOR SEATING PLAN

