



Fascia Layouts  
Scale 1:40

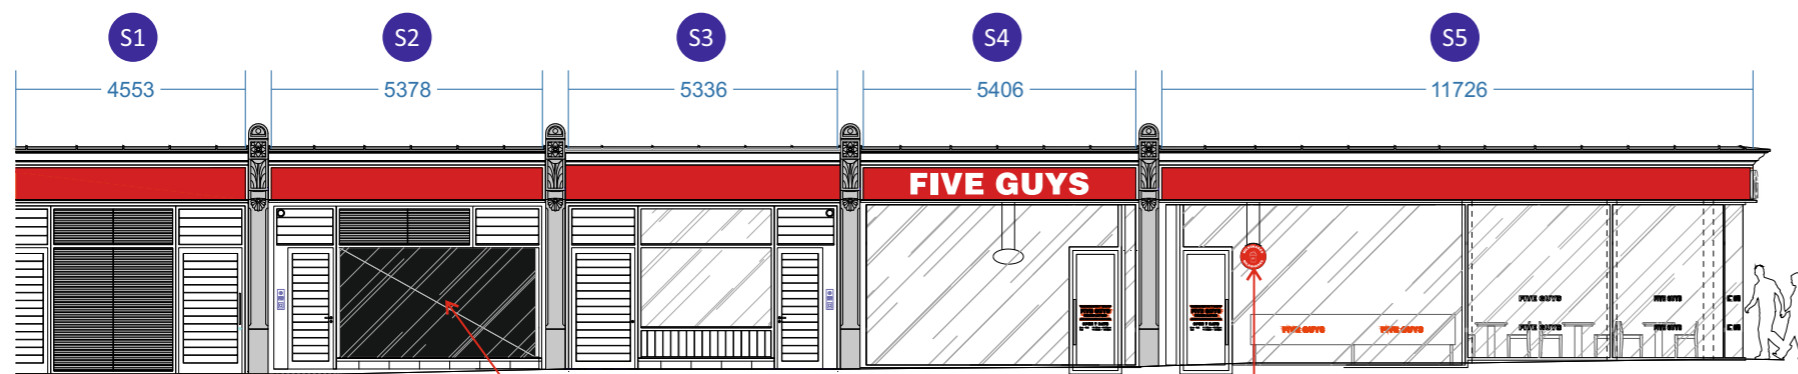

Pentonville Road Elevation  
Scale 1:150

Black vinyl to windows

Milkshake Sign

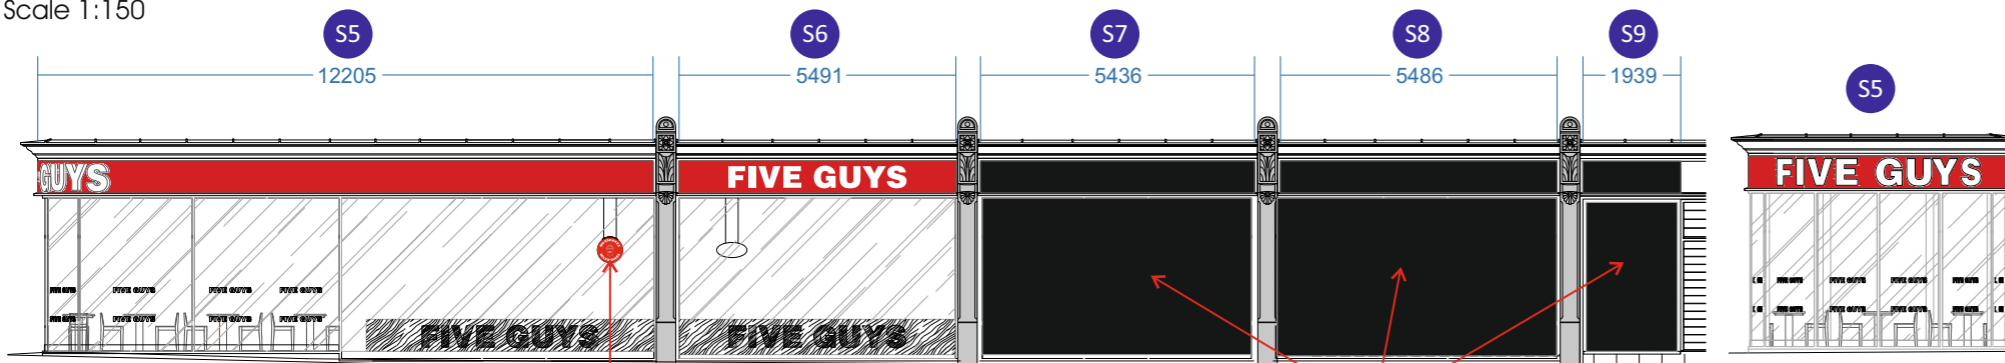

Grays Inn Road Elevation  
Scale 1:150

Milkshake Sign

Black vinyl to windows

Pinnacle Elevation  
Scale 1:150

Client: Five Guys - Kings Cross														
Description: Fascia Signs														
Drawn By: M. Mannix	Checked By: J.Mc	Date: 16.11.2015												
Drawing No: MM-1115-63	Status: For Approval	Scale: A/S @A3												
Revisions: A   20.11.15   Amended elevations														
<table border="0"> <tr> <td>B</td><td>00.00.14</td><td>-</td></tr> <tr> <td>C</td><td>00.00.14</td><td>-</td></tr> <tr> <td>D</td><td>00.00.14</td><td>-</td></tr> <tr> <td>E</td><td>00.00.14</td><td>-</td></tr> </table>			B	00.00.14	-	C	00.00.14	-	D	00.00.14	-	E	00.00.14	-
B	00.00.14	-												
C	00.00.14	-												
D	00.00.14	-												
E	00.00.14	-												
<p><b>geetee</b> signs</p> <p>Bestwood Road   Bulwell Nottingham   NG6 BSS Tel: 0115 976 1188 Fax: 0115 976 1213</p>														
<p>PREFERRED FORMATS: OTHER FORMATS:</p> <p>CorelDRAW X5 .cdr Adobe Acrobat .pdf          Adobe Illustrator CS3 .ai Adobe Photoshop CS3 .psd          Encapsulated Post Script .eps AutoCAD 2007 .dwg/.dxf</p> <p>WE REQUIRE VECTOR GRAPHICS (LINES AND CURVES WITH FONTS BROKEN APART)          FOR CUTTING / MANUFACTURE OR HIGH RES IMAGES FOR DIGITAL PRINTING. PLEASE          SUPPLY ANY COLOUR REFERENCES, FONTS AND ARTWORK GUIDELINES. ARTWORK          DEVELOPMENT, RE-GENERATION OR CONVERSION MAY INCUR ADDITIONAL COST.</p>														