


0 1 2 3 4 5 metres

scales 1:50 @ A1
1:100 @ A3

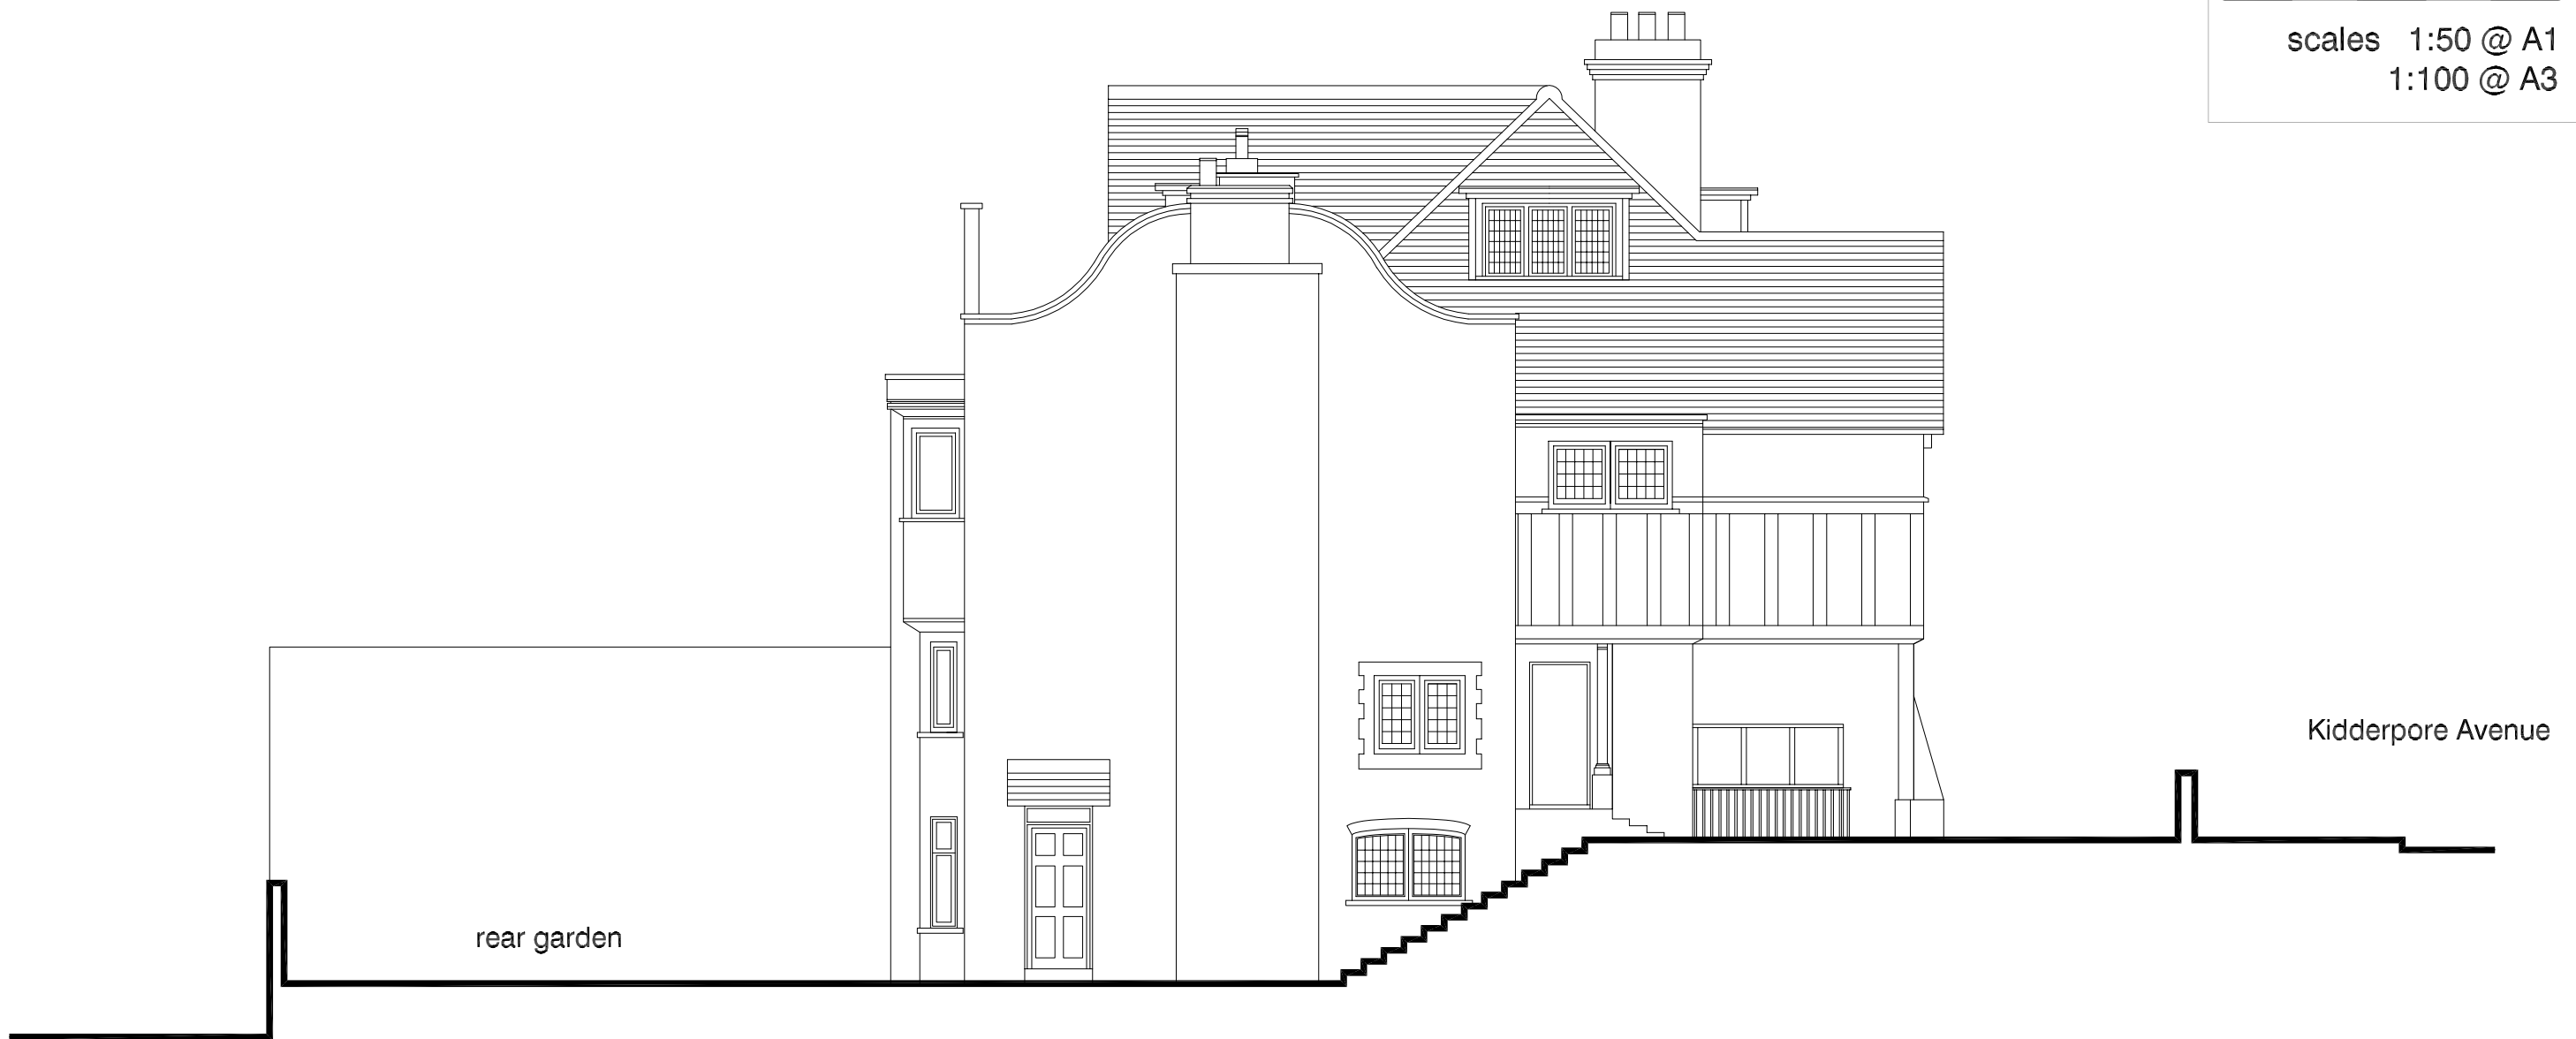

Gable elevation as existing

DVM
ARCHITECTS

4a Murray Street . London . NW1 9RE
Telephone 0207 485 2121 . Facsimile 0207 267 2527
e-mail: studio@dvmarch.com

Client
Mr C Truman

Project
4B Kidderpore Avenue
London NW3

Title
Gable Elevation
as Existing

<small>Scale</small> 1:50	<small>Date</small> 27.10.12	<small>Job No.</small> 1645
<small>Drawing No.</small> 1815-06		<small>Rev.</small>

All dimensions are to be checked on site.
© This drawing is copyright and remains the property of David & Victoria Mercer
at all times and may not be reproduced in part or whole without written consent.