


scales 1:50 @ A1  
1:100 @ A3

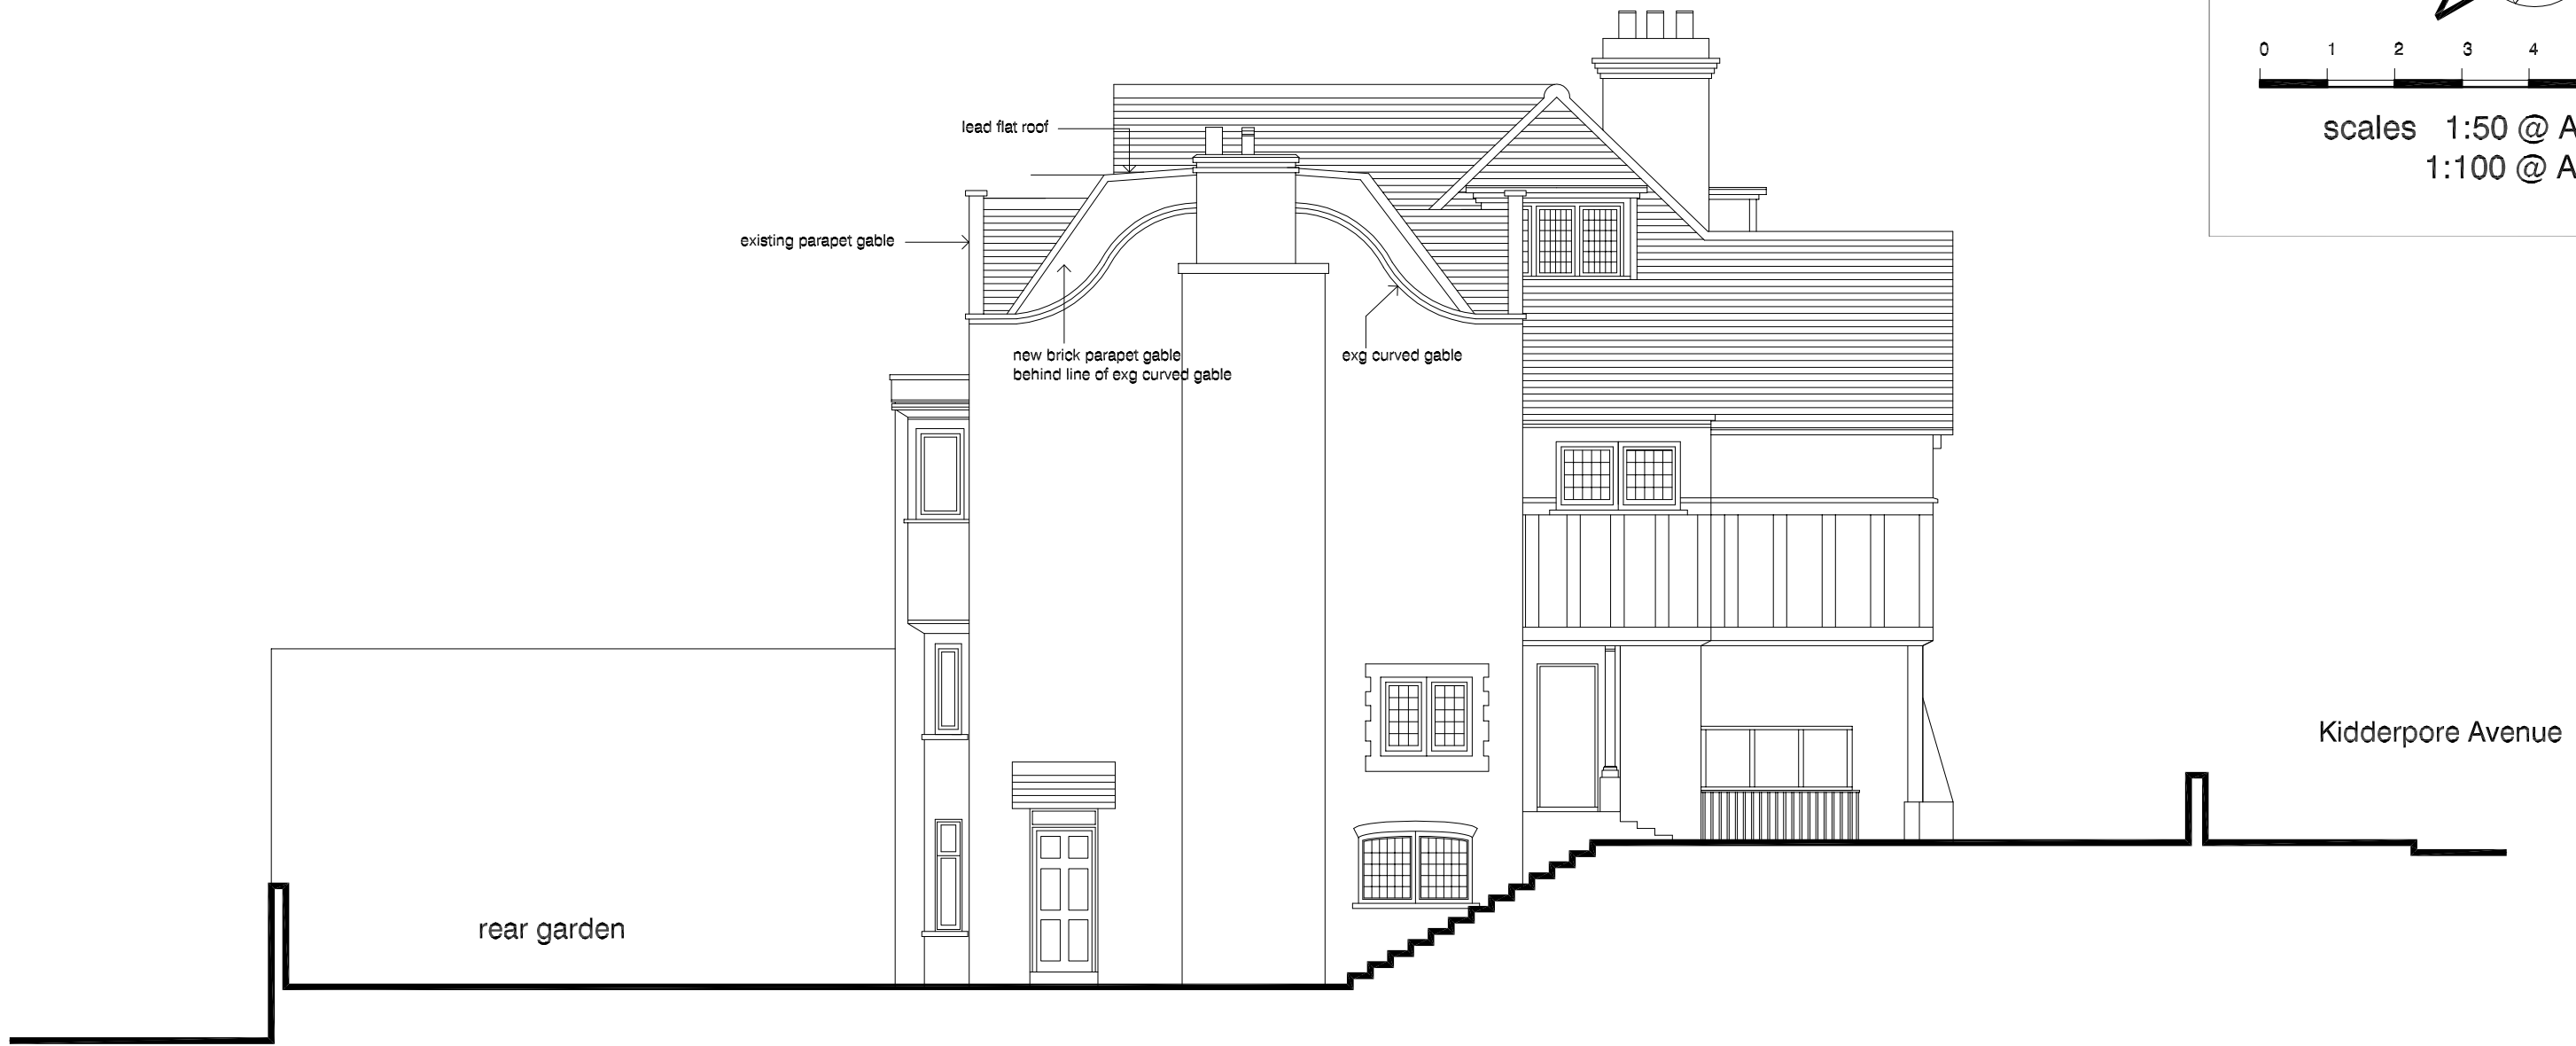

Gable elevation as proposed

**DVM**  
ARCHITECTS

4a Murray Street . London . NW1 9RE  
Telephone 0207 485 2121 . Facsimile 0207 267 2527  
e-mail: studio@dvmarch.com

---

**Client**  
MrC Truman

---

**Project**  
4B Kidderpore Avenue  
London NW3

---

**Title**  
Gable Elevation  
as Proposed

<b>Scale</b> 1:50	<b>Date</b> 27.10.12	<b>Job No.</b> 1645	
<b>Drawing No.</b> 1815-12		<b>Rev.</b>	

All dimensions are to be checked on site.  
© This drawing is copyright and remains the property of David & Victoria Mercer  
at all times and may not be reproduced in part or whole without written consent.