


Block Plan

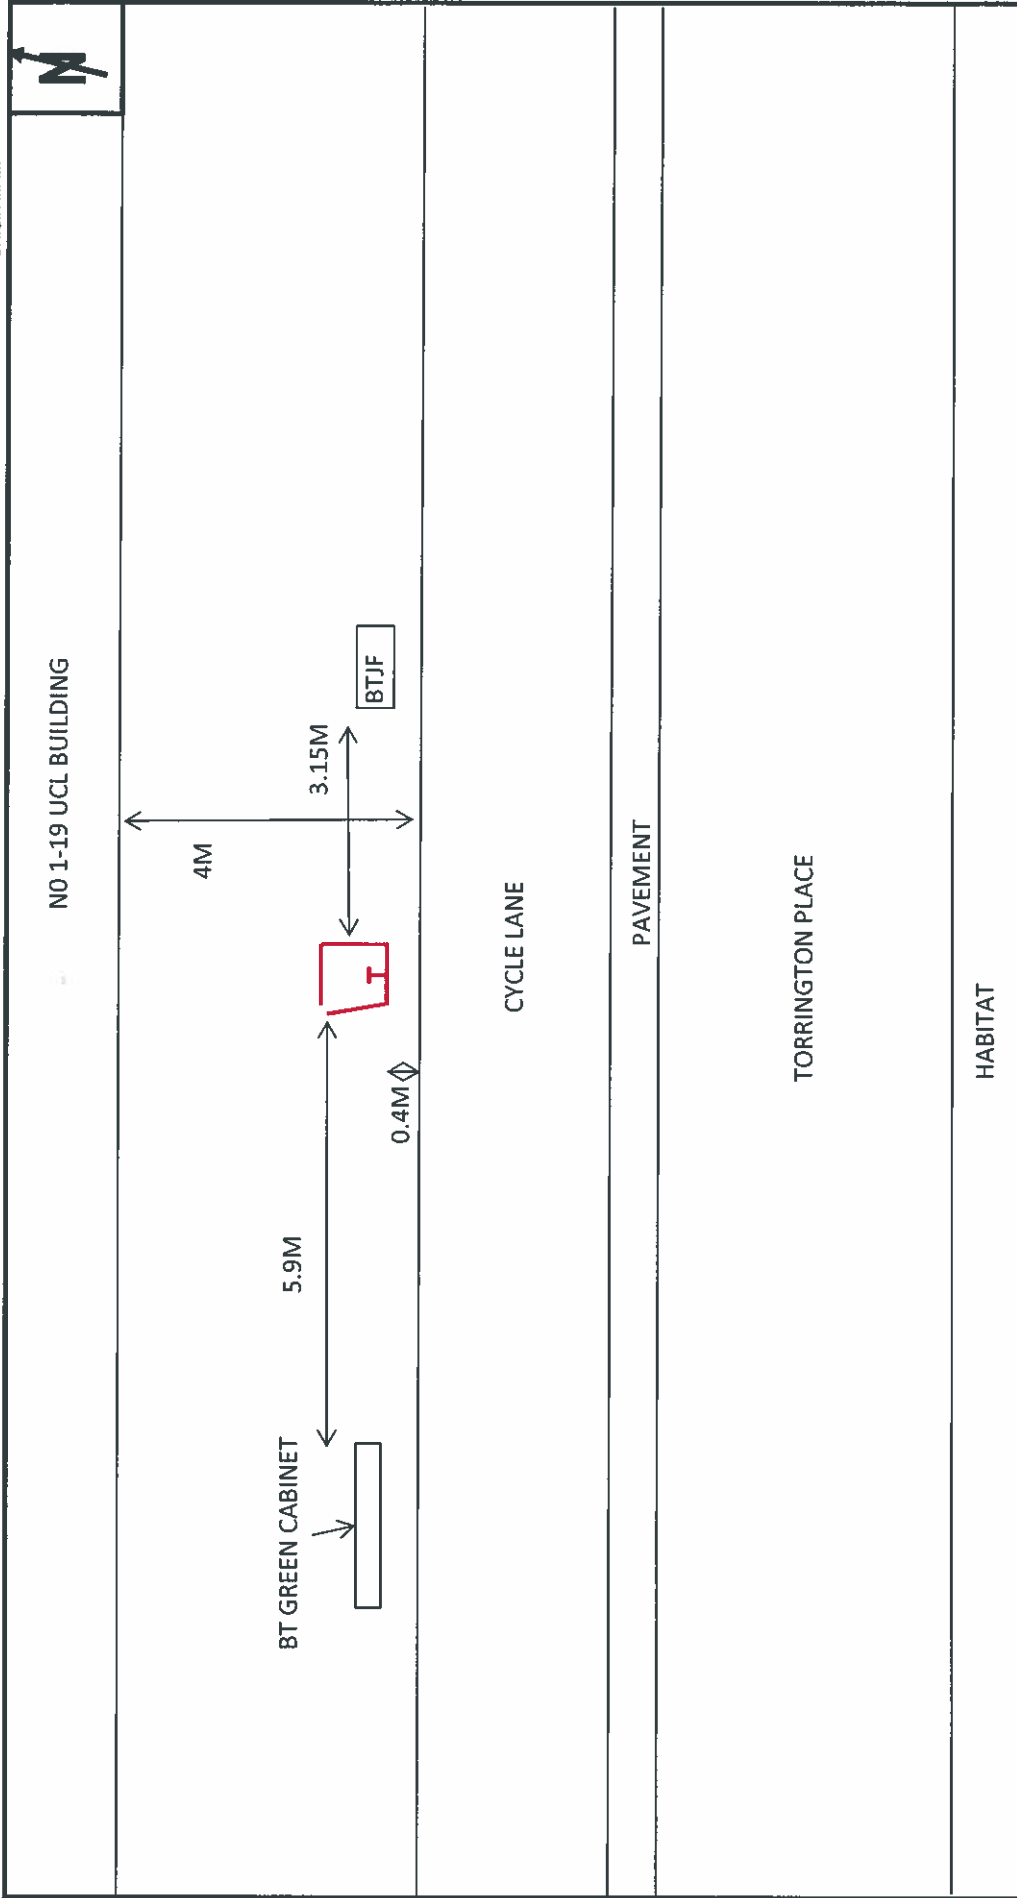

SL=Street Light; TL=Traffic Light; BD=Bollard; DK=Drop Kerb; BTJF=BT Footway Box; ELJF=Electric Footway box; CATY=Cable TV footwaybox
 All Measurements are in Metres

Job Description		ADDRESS	
BT Payphones		O/S UCL, 1-19 TORRINGTON PLACE LONDON	
BT Ref Number	1- 020 73231485	O.S Ref	Post Code: WC1E
Drawing Issue	2- 2	Planning Authority	BT Surveyor KAUSHIK CHANDARANA
	3- 3	Print Size A4	Date 23/10/2015
	4- 4	Scale 1:100	
		Planning Authority	LONDON BOROUGH OF CAMD
		Scale 1:100	
		Scale 1:100	