


NOTES
 -Do not scale from this drawing, except for planning purposes.
 -Check all dimensions on site.
 -Subject to survey.
 -Subject to site inspection.
 -Site boundary lines are indicative only.

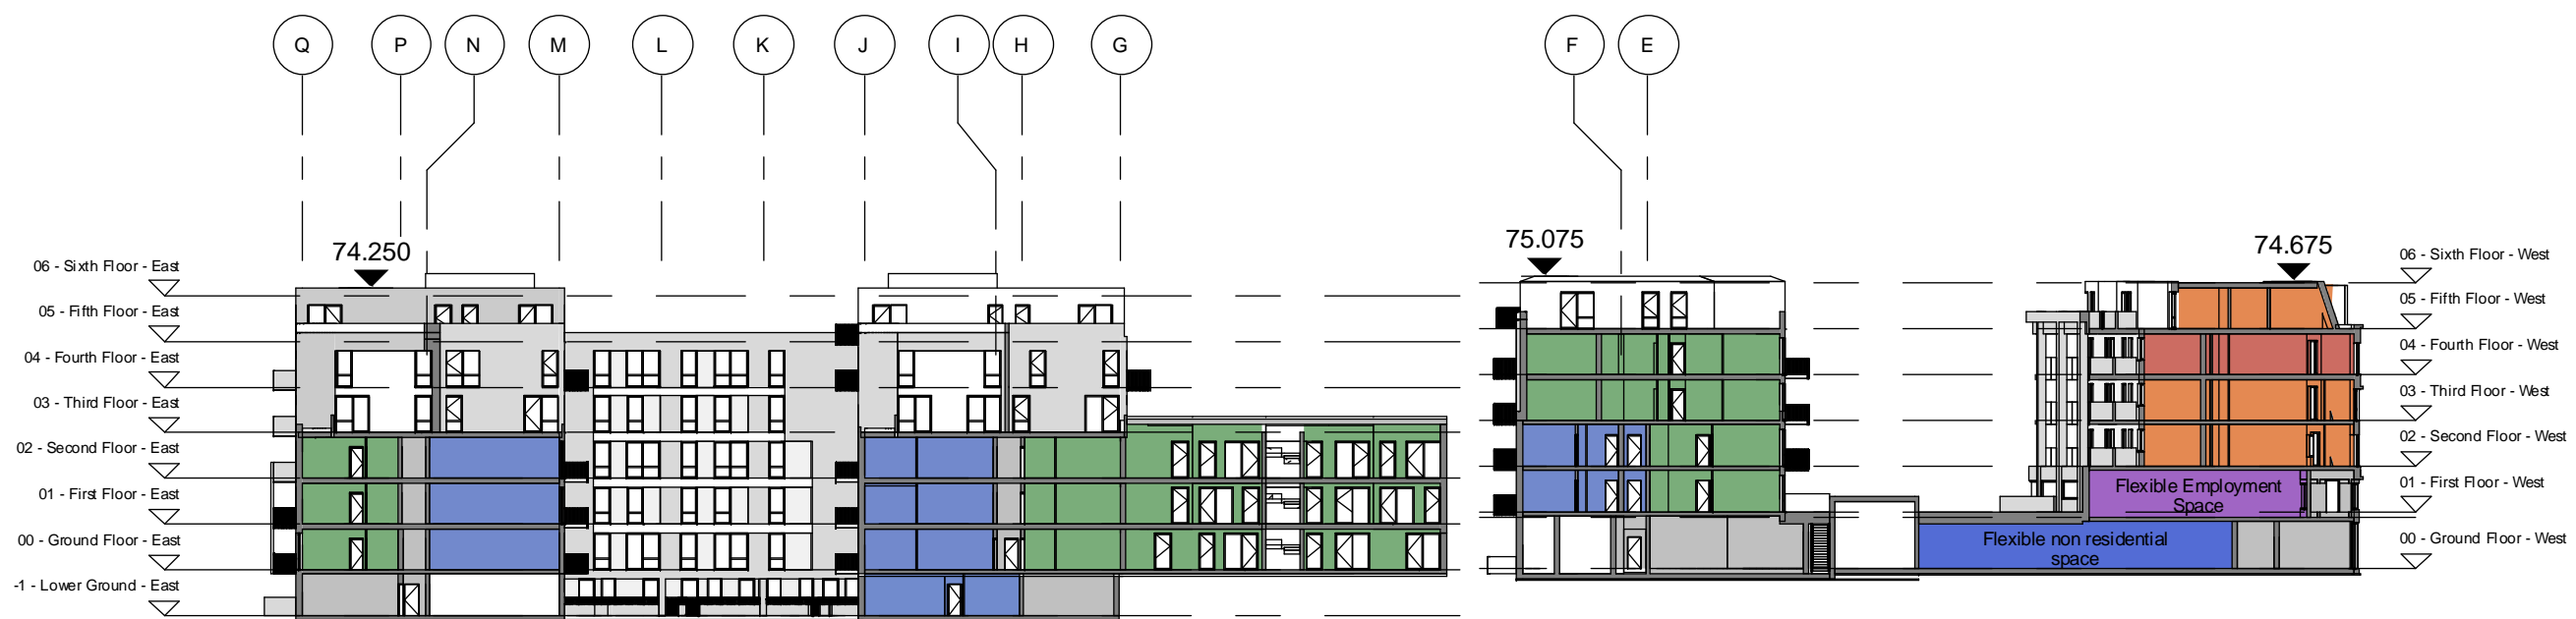


2 Long Section Through Courtyards Facing North
 1 : 500



1 Long Section Through Central Courtyard Facing South
 1 : 500

Rev	Date	By	Description
Revision Schedule			

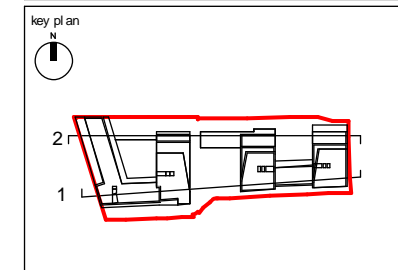

project
 156 WEST END LANE
 WEST HAMPS TEAD


title
 SITE SECTIONS 1

drawing status PLANNING		scale 1 : 500 @ A3
contract no.		
client ref. A2 DOMINION	date 10/28/15	
drawn by ACR	checked by Checker	
project no. 13119	drawing number PL(SE)P045	revision

Child Graddon Lewis
 architects & designers


Studio1
 155 Commercial Street
 Spitalfields
 London E1 6BJ
 T: +44 (0) 20 7539 1200
 F: +44 (0) 20 7539 1201
 E: hg@cgluk.com
 www.cgluk.com

NOTES
 -Do not scale from this drawing, except for planning purposes.
 -Check all dimensions on site.
 -Subject to survey.
 -Subject to site inspection.
 -Site boundary lines are indicative only.

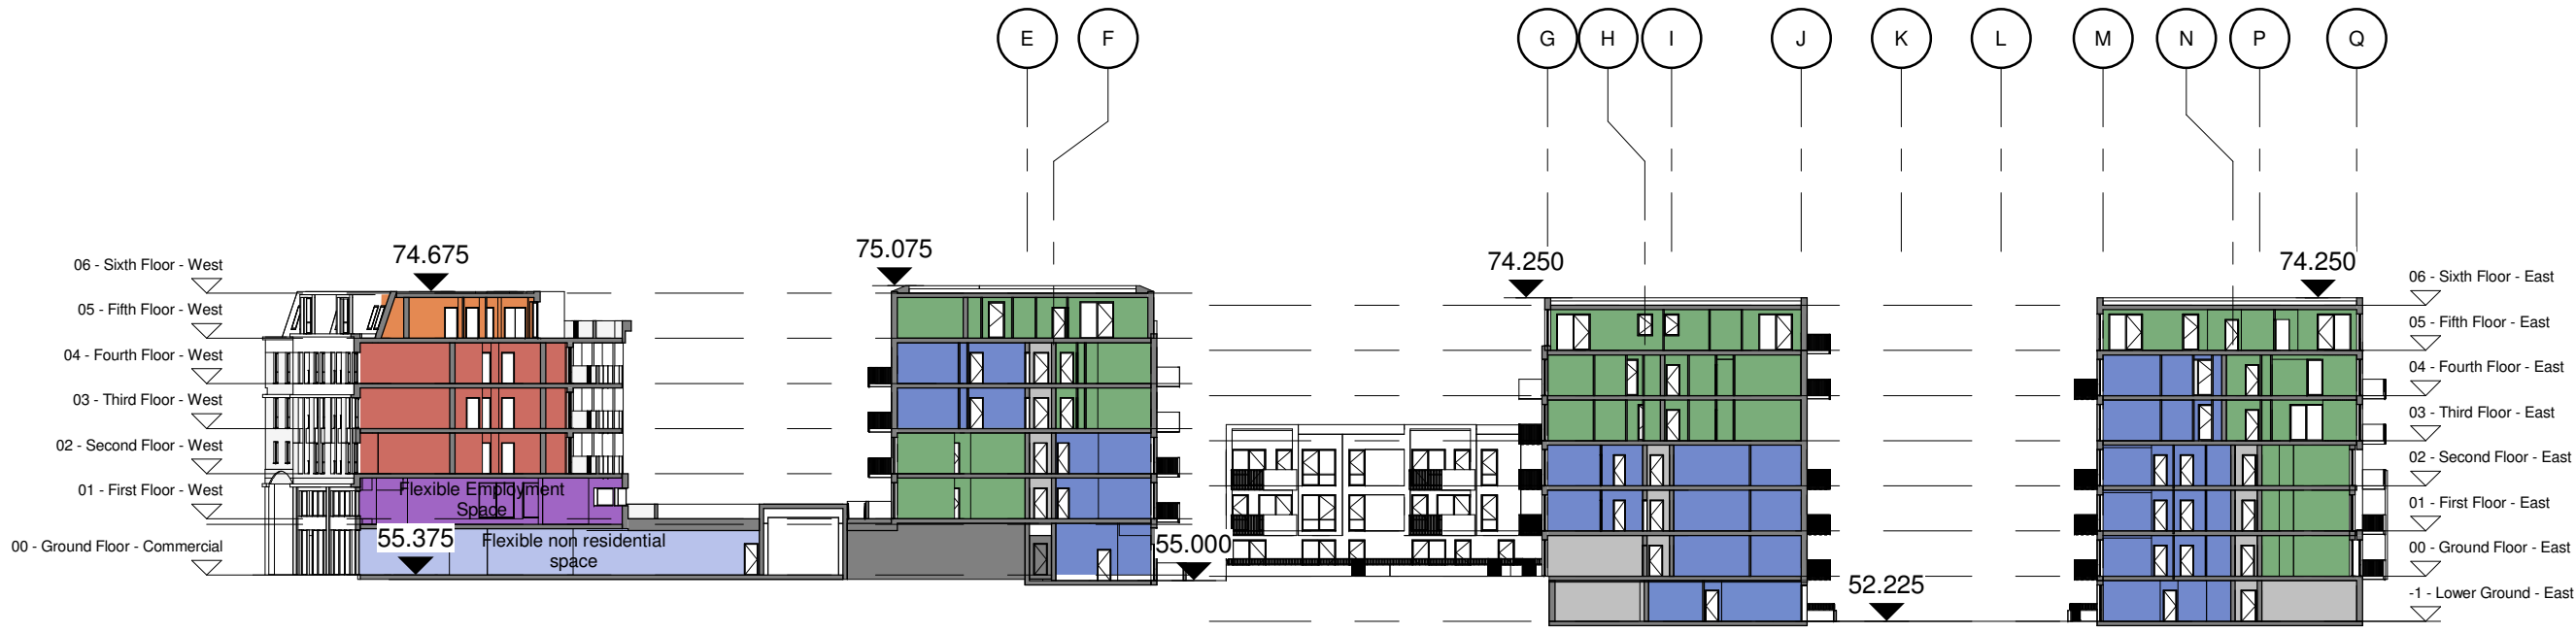

1 Long Section - Affordable - Private - Courtyards
 1 : 500

Rev	Date	By	Description
Revision Schedule			

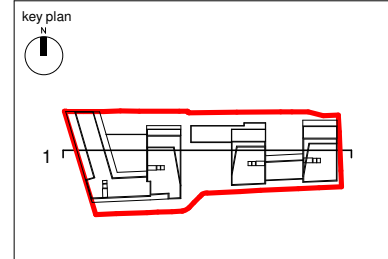

project
 156 WEST END LANE
 WEST HAMPSTEAD

title
 SITE SECTIONS 2

drawing status PLANNING		
contract no.	scale	1 : 500 @ A3
client ref. A2 DOMINION	date	11/14/15
drawn by Author	checked by	Checker
project no. 13119	drawing number PL(SE)P046	revision

Child Graddon Lewis
 architects & designers

Studio 1
 155 Commercial Street
 Spitalfields
 London E1 6BJ

T: +44 (0) 20 7539 1200
 F: +44 (0) 20 7539 1201
 E: hg@cgluk.com
 www.cgluk.com